





01856 898 022
www.UKPlanningMaps.com



Produced on 22 December 2022 from the Ordnance Survey National Geographic Database and incorporating surveyed revision available at this date.
This map shows the area bounded by 505508 181922, 505650 181922, 505650 182064, 505508 182064, 505508 181922.
Crown copyright and database rights 2022 OS 100054135. Supplied by copla ltd trading as UKPlanningMaps.com a licensed Ordnance Survey partner (OS 100054135).
Data licence expires 22 December 2023. Unique plan reference: v2c//889179/1200183

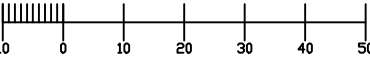

SITE LOCATION SCALE 1:1250

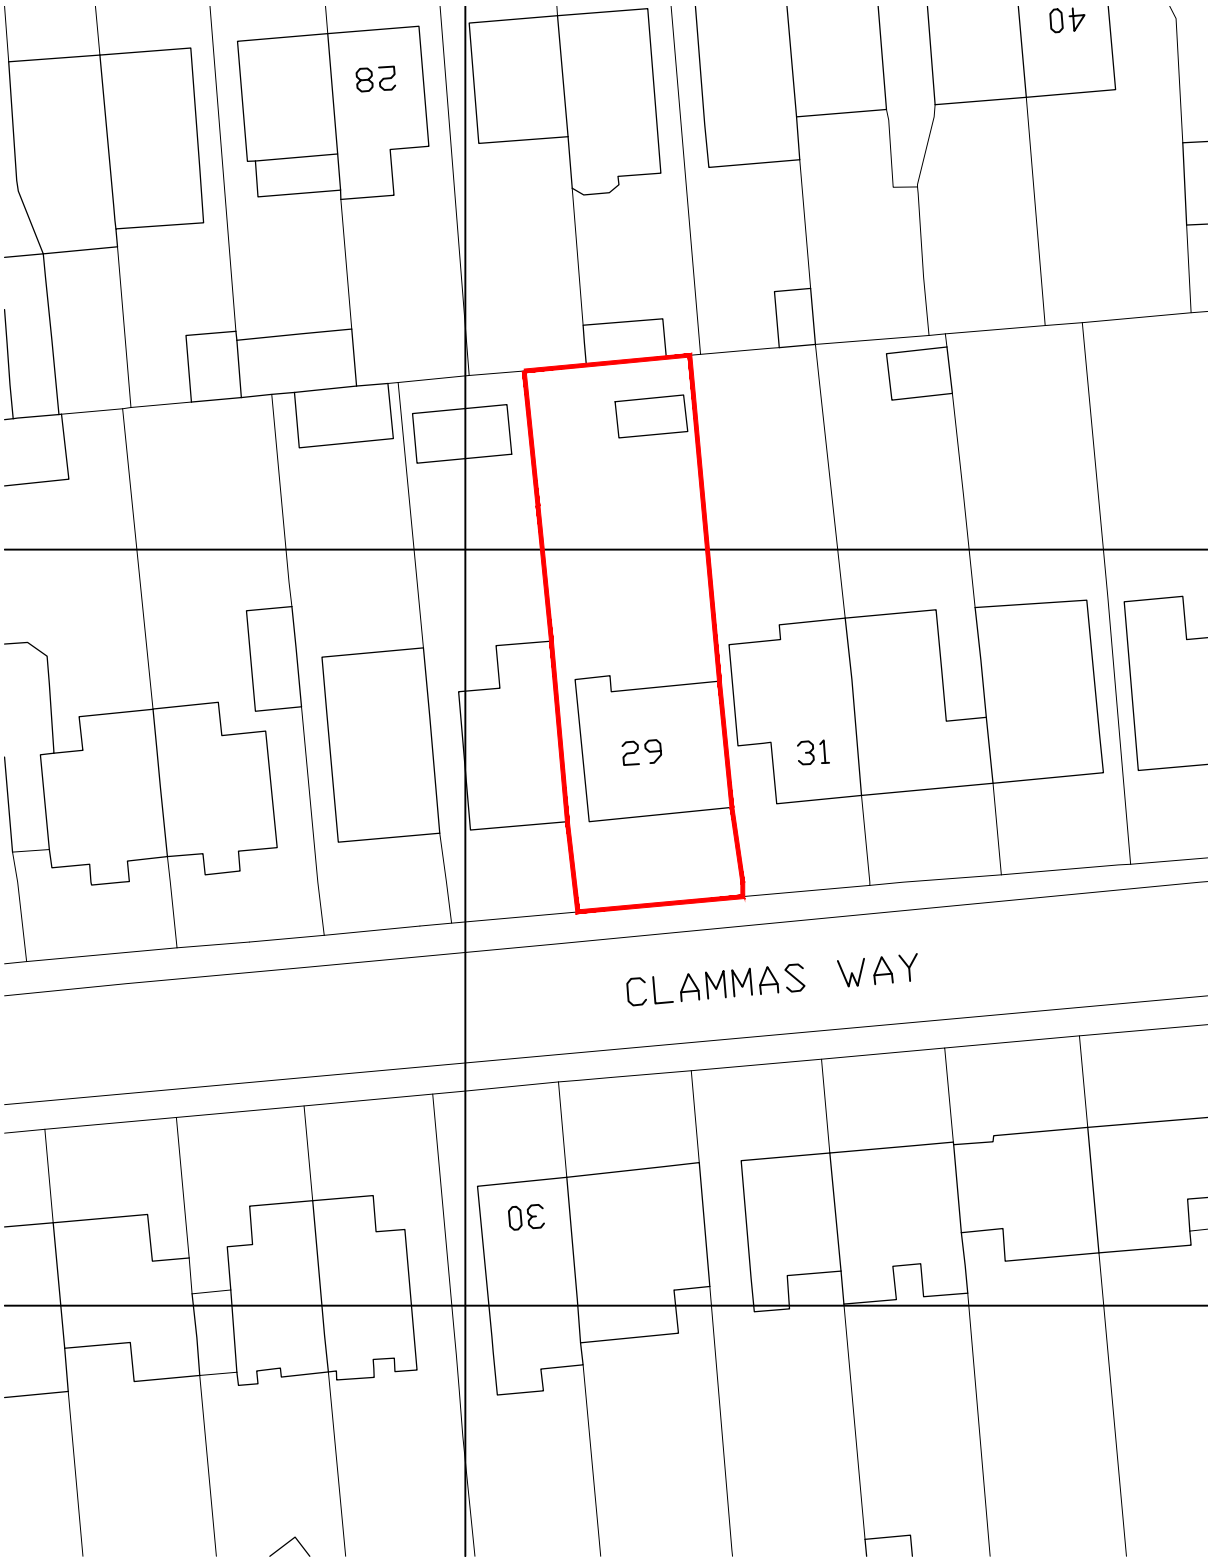

SITE LOCATION SCALE 1:500

Job No.	Type.	Dwg No	Rev
J622	P	000	P2

NOTES:

Figured dimensions only are to be taken from this drawing. All dimensions are to be checked on site before any work is put in hand. If in doubt, ask. This drawing must be read in conjunction with all other Architect's detail drawings, schedules and specifications. This drawings must not be copied in whole or in part without the prior written permission of the Architect.

All new works to comply with current building regulations. Dimensions are in millimeters and are to be checked on site. All drains & trees are indicative and to be checked on site prior to any work commencing. Client to serve party wall notices under the act 1996 etc. before work commences. All work to be carried out & supervised by competent persons. All walls & partitions to be considered to be loadbearing until opened up on site & checked by competent person to confirm otherwise. Where structural Engineer design relating to elements contradicts Architect's drawings & spec, the Engineer's information prevails.

© Copyright Temple Bar Design

Rev	Description	Date
P1	Preliminary Issue	03.01.23
P2	Planning Issue	16.01.23

www.templebardesign.com
0203 880 9600
Planning Permission | Building Control | Interior Design
info@templebardesign.com

Client
Kamalpreet Singh

Project
29 CLAMMAS WAY
UXBRIDGE
UB8 3AN

Drawing Title
SITE LOCATION PLAN

Scale	DWG	Date	06.01.23
Drawn	BM	Checked	MH
Issue Status	PLANNING		

Job No.	Type.	Dwg No	Rev
J622	P	000	P2