



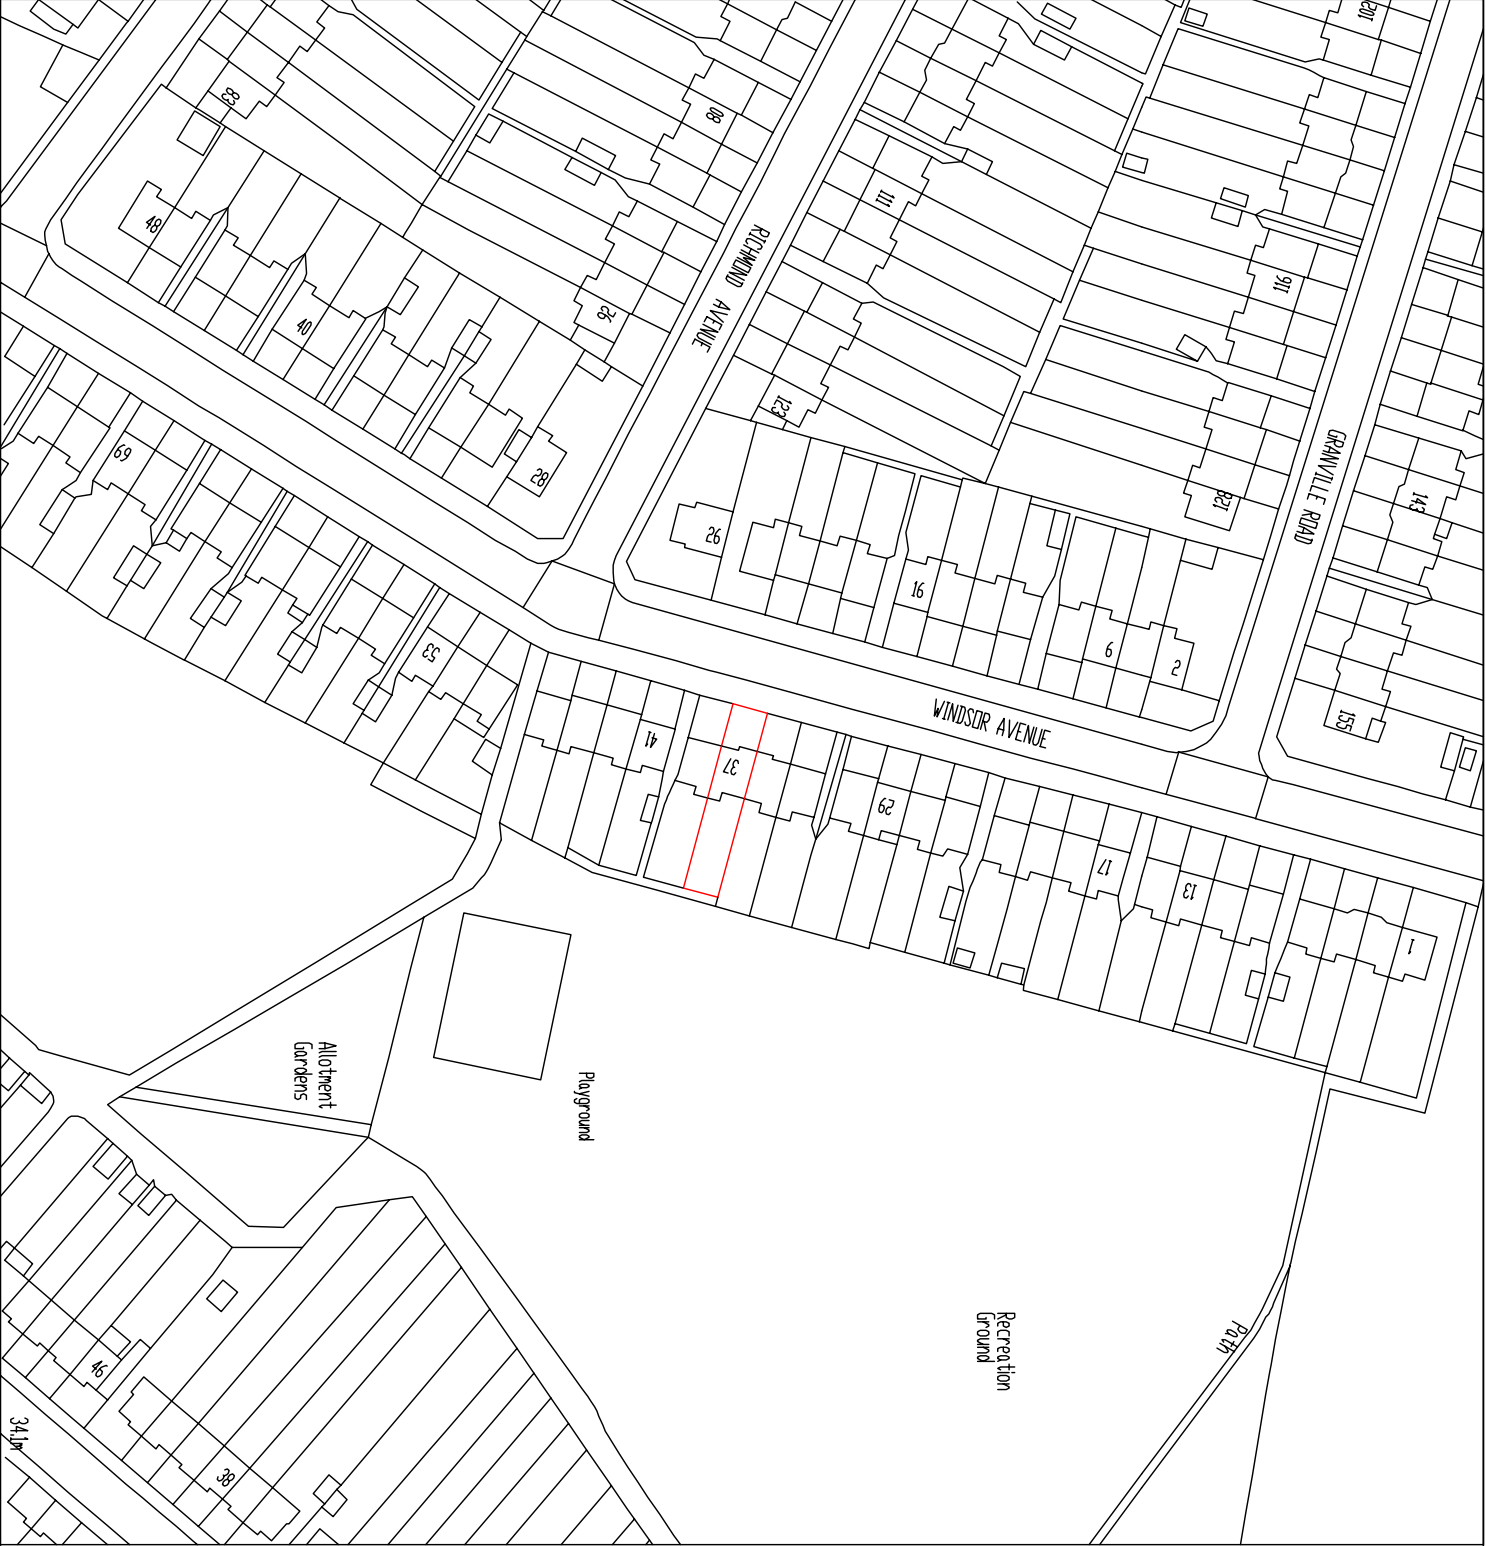

LOCATION PLAN
37 WINDSOR AVENUE
HILLINGDON
MIDDLESEX UB10 9AT

SCALE 1:1250

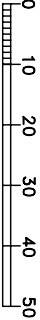

Scale bar 1:1250