


1 00 - Block Plan Existing


1 : 500




2 00 - Block Plan Proposed

1 : 500

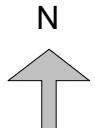


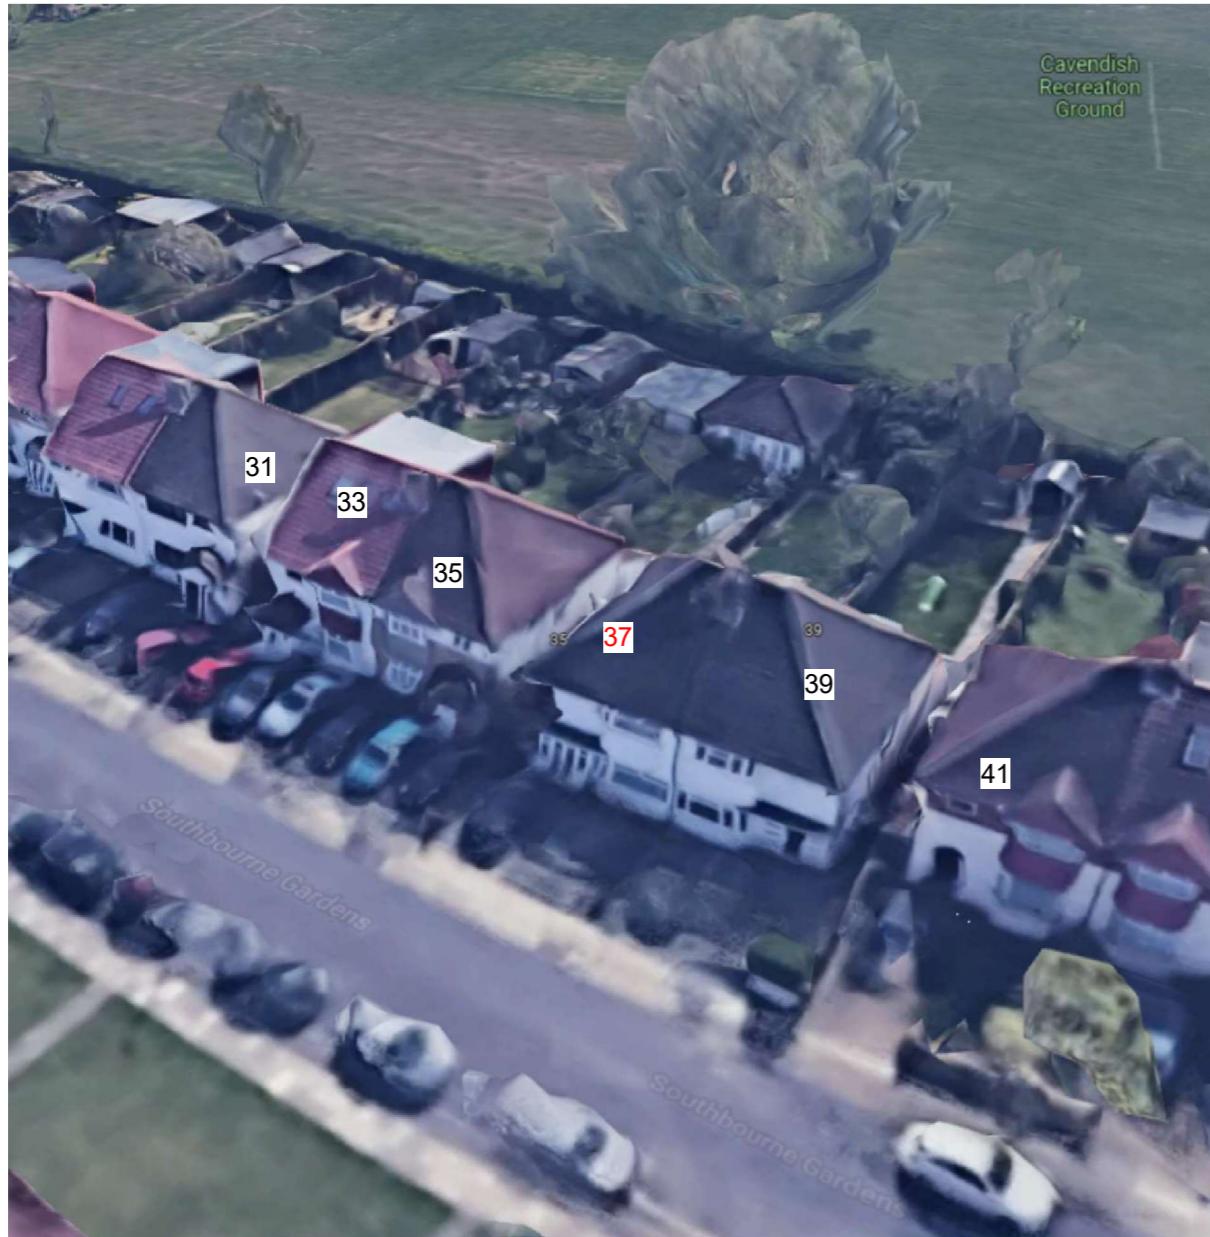


1 Earth View 1
1 : 500

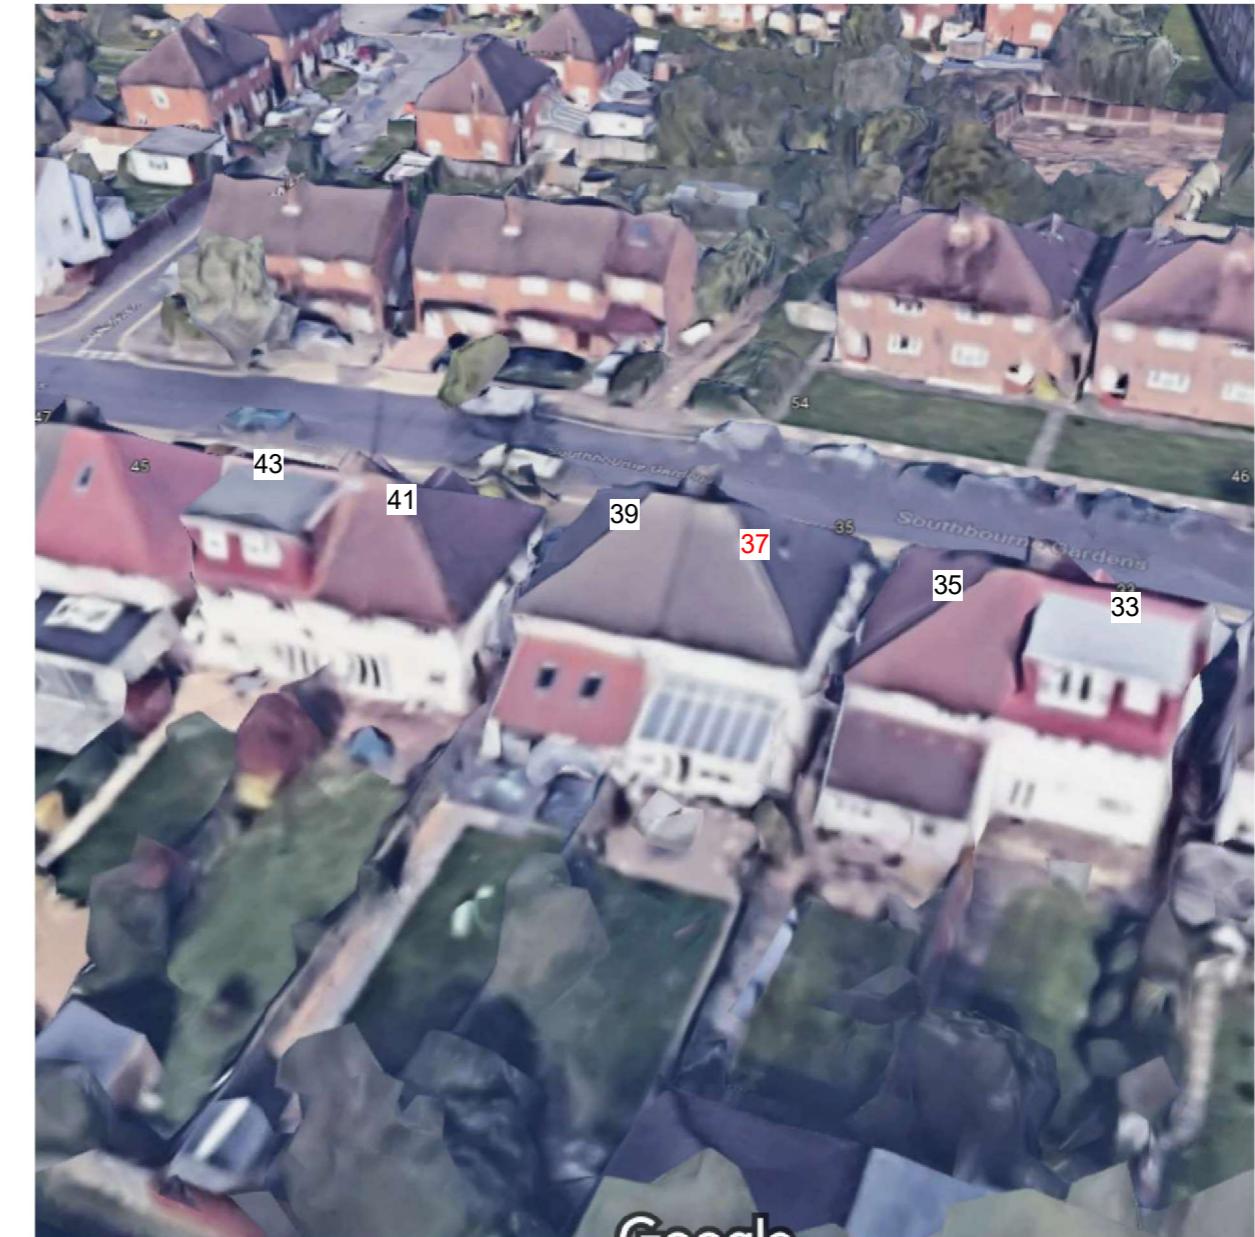

2 Earth View 2
1 : 500

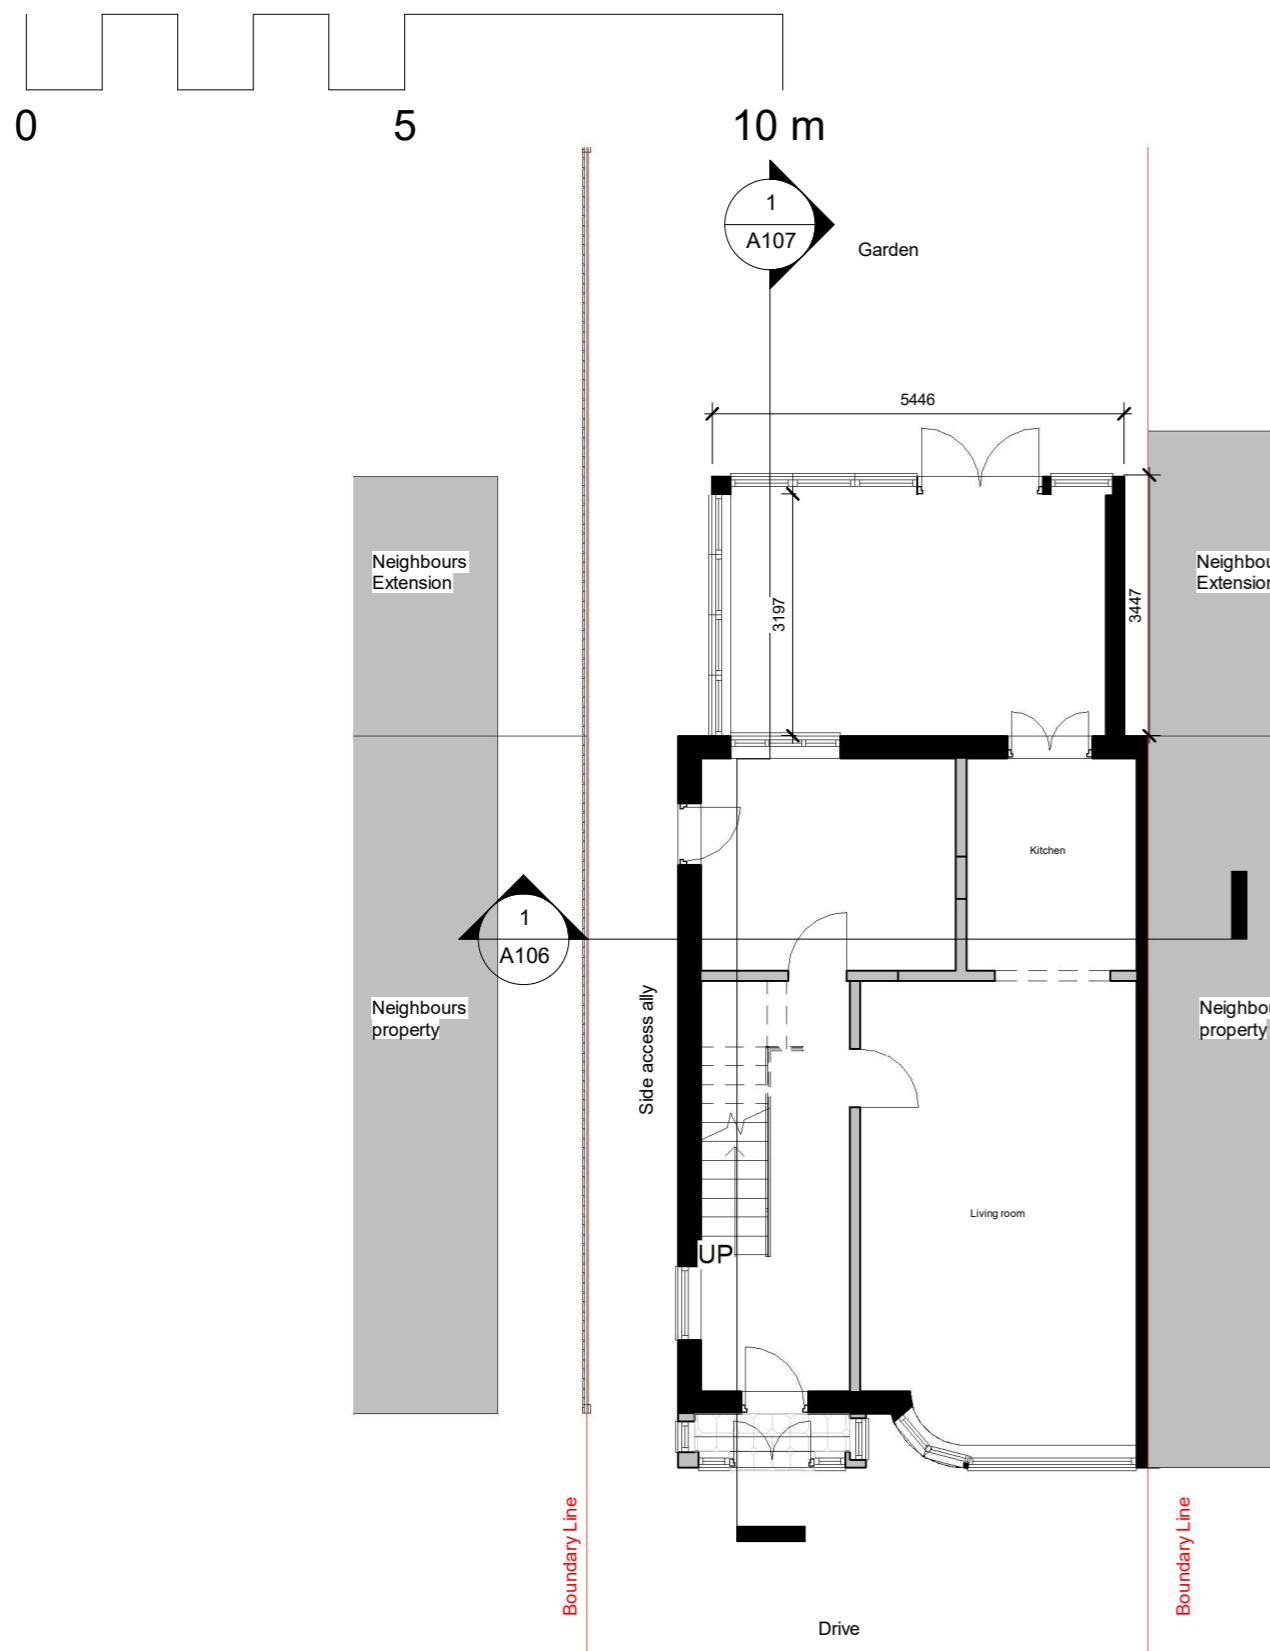


1 00 - Existing
1 : 100

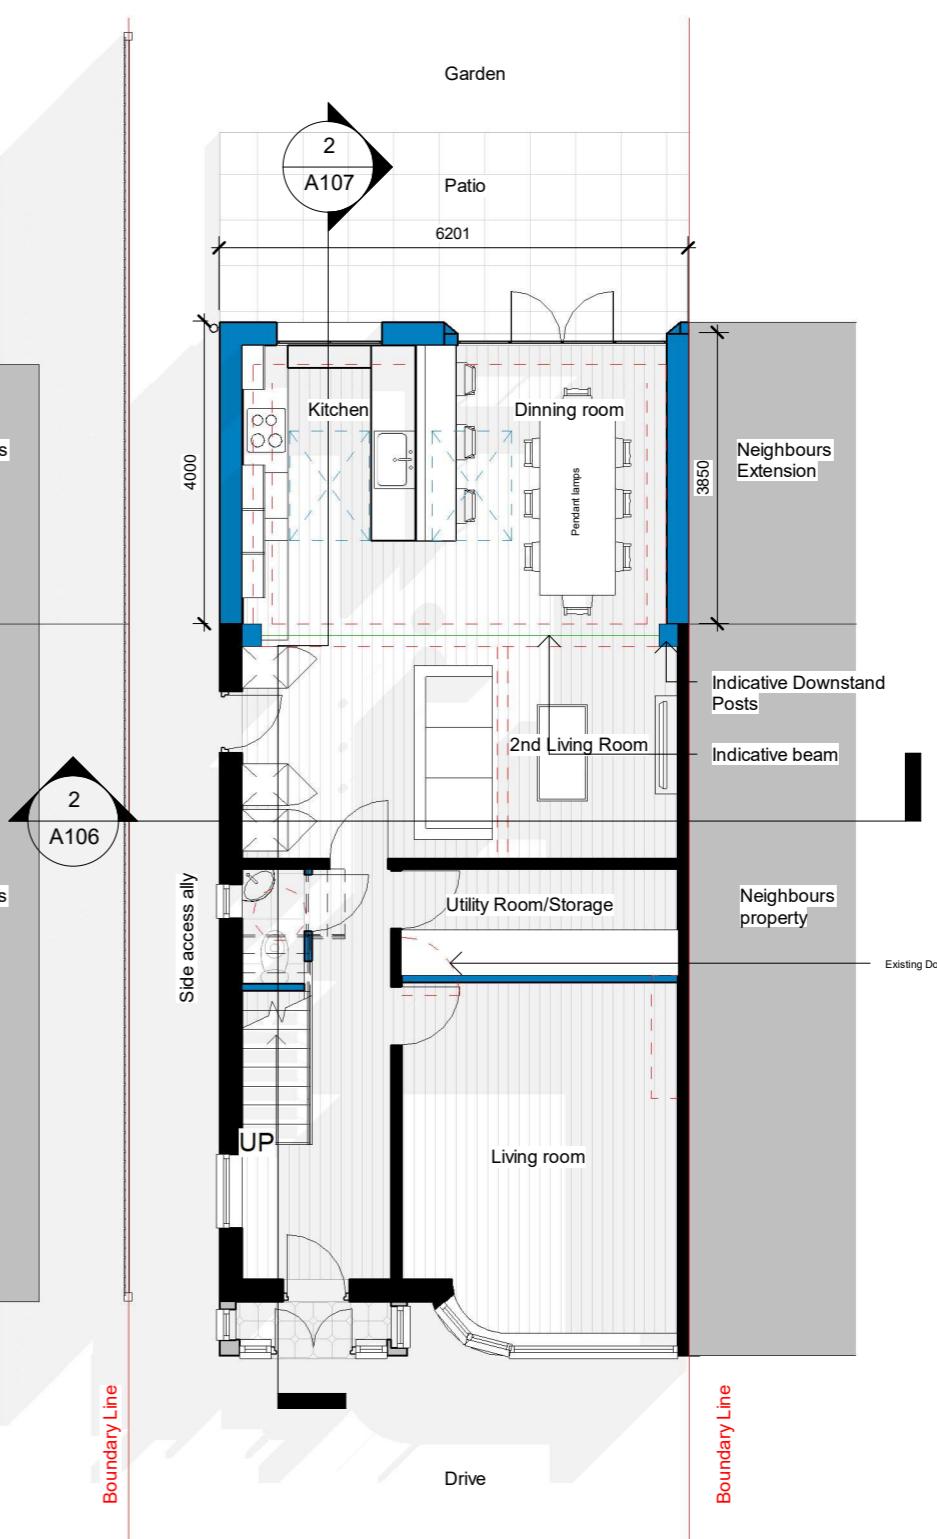


2 00 - Proposed
1 : 100





0 5 10 m

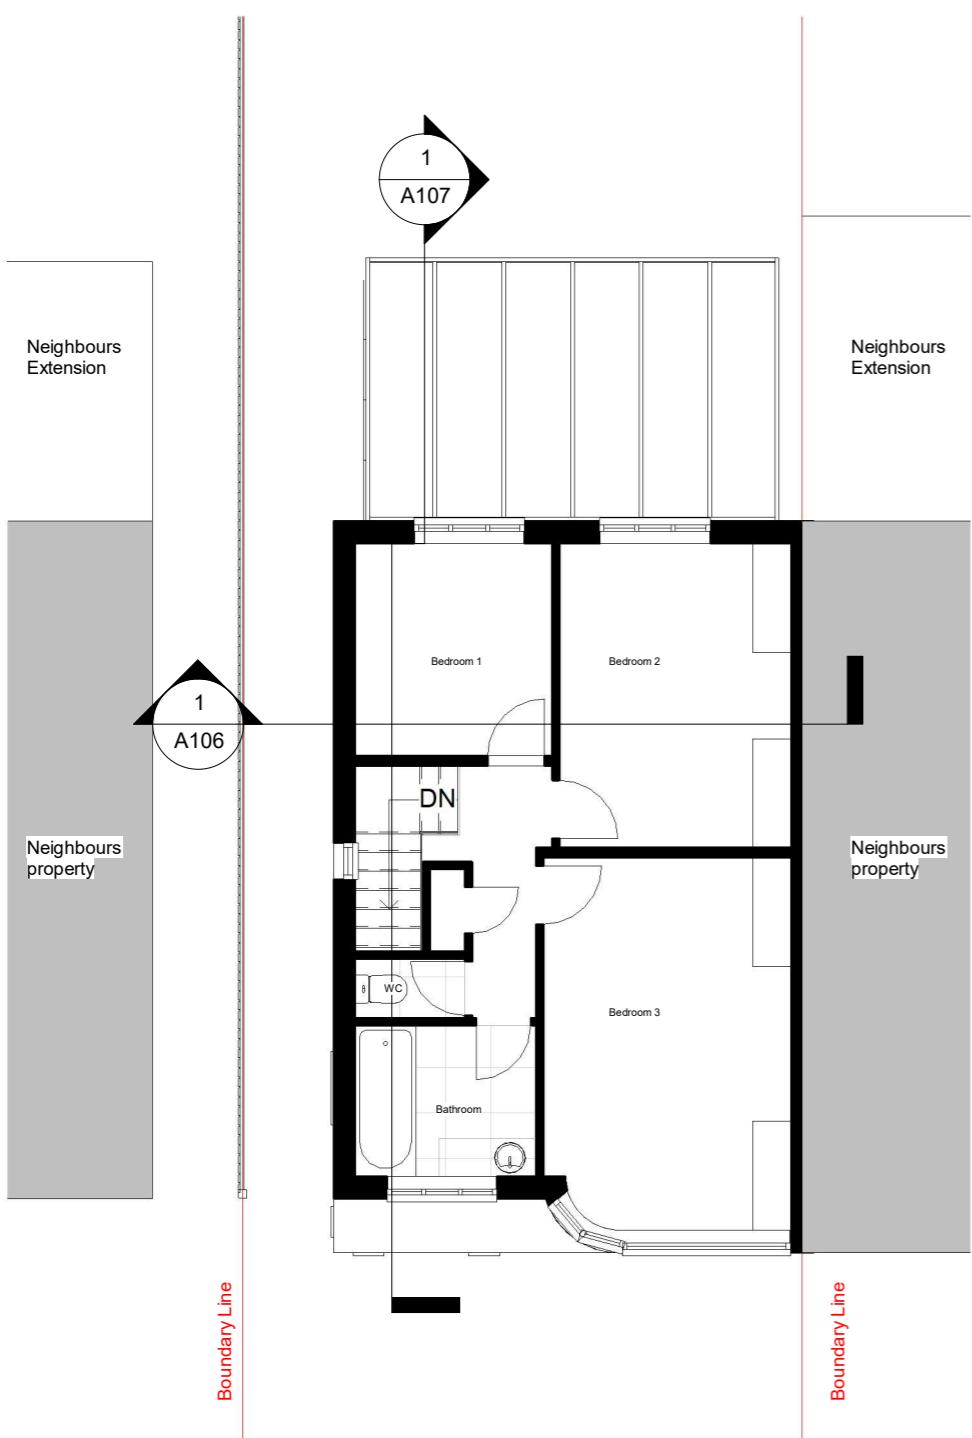

1 01- Existing
1 : 100

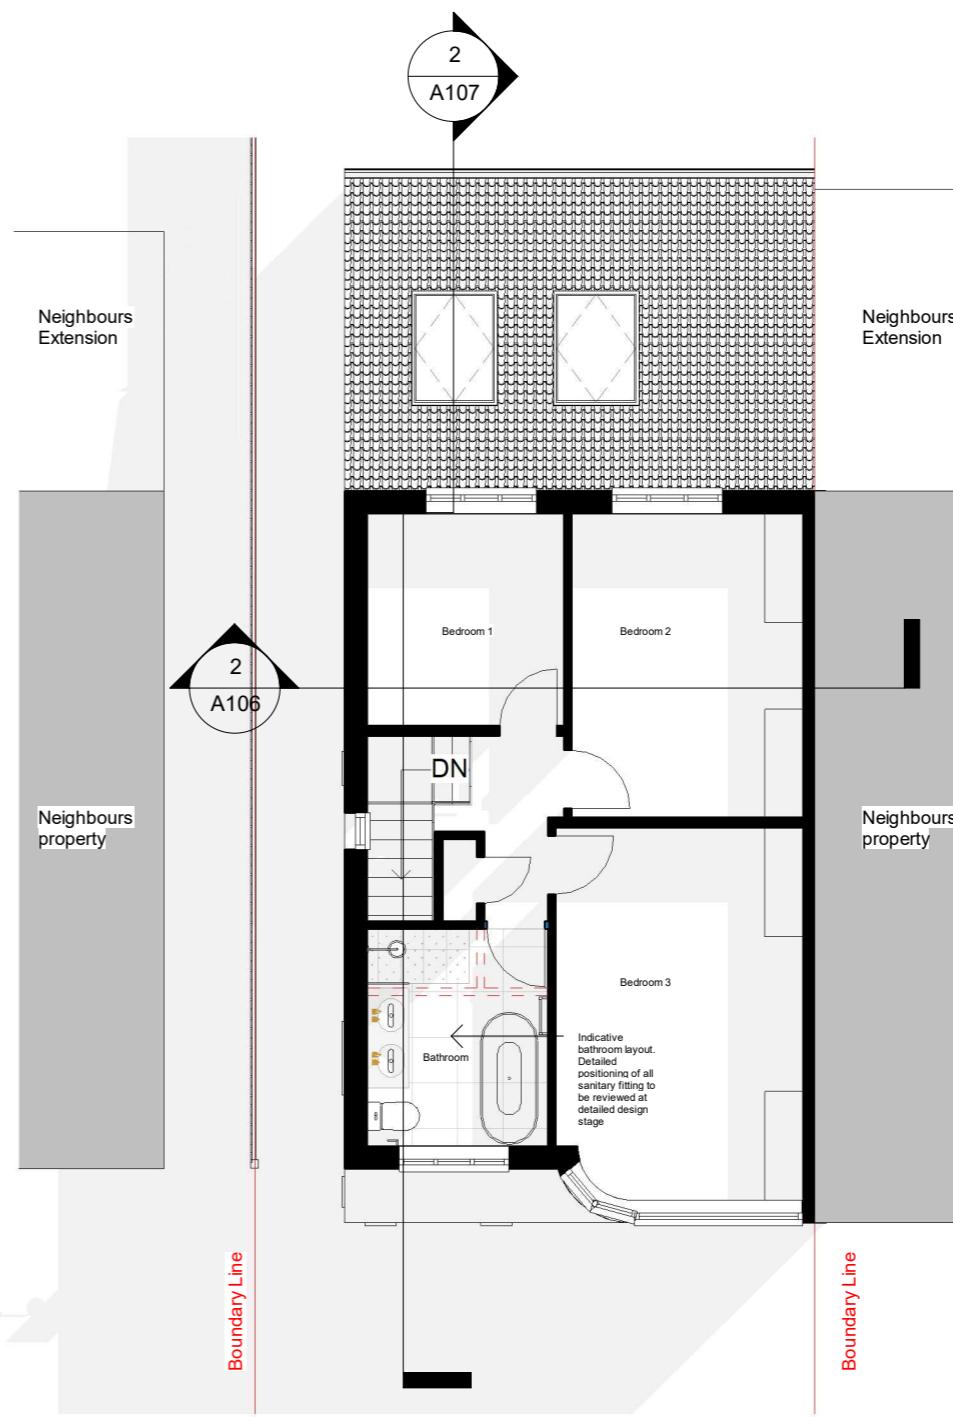


2 01- Proposed
1 : 100

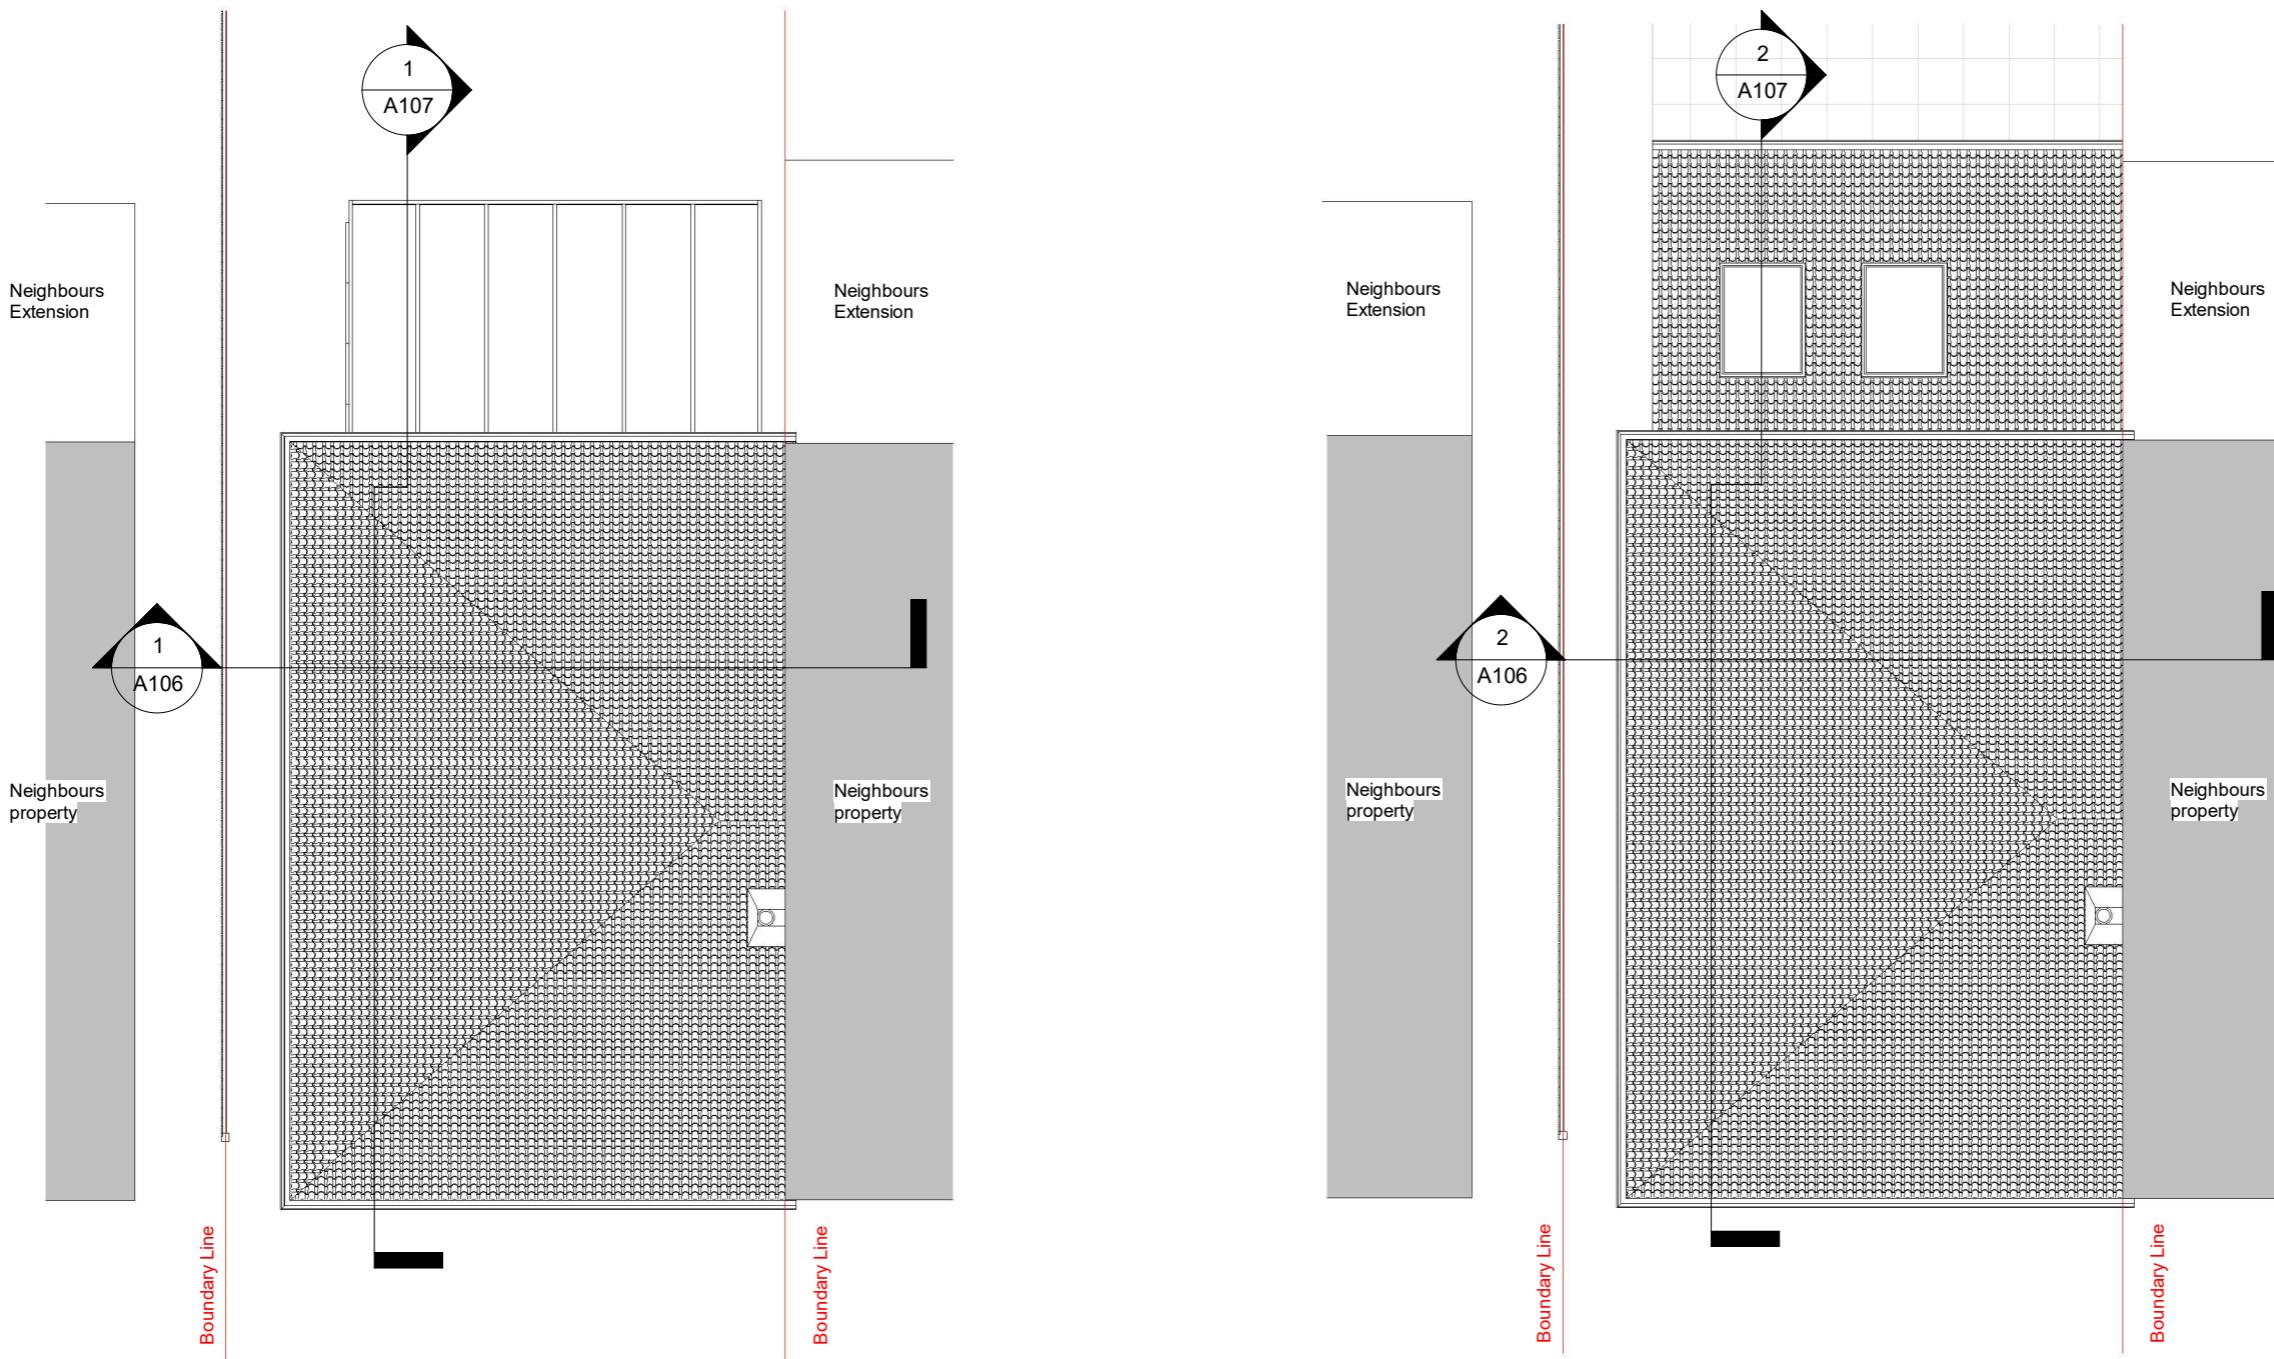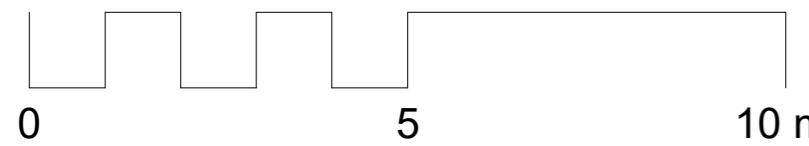


Roof - Existing

Roof - Proposed

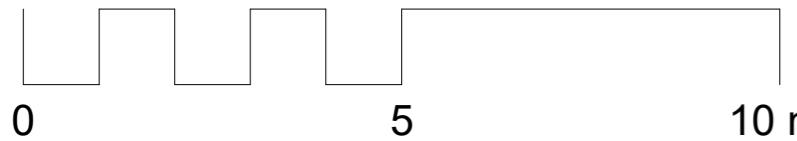


1 Existing - Section 1
1 : 100


2 Proposed - Section 1
1 : 100

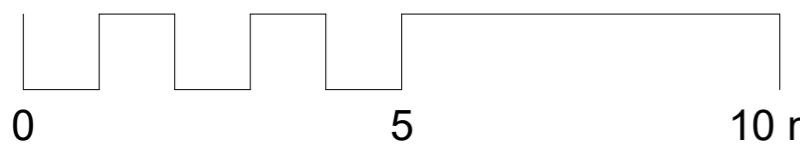

1 Existing - Section 2
1 : 100

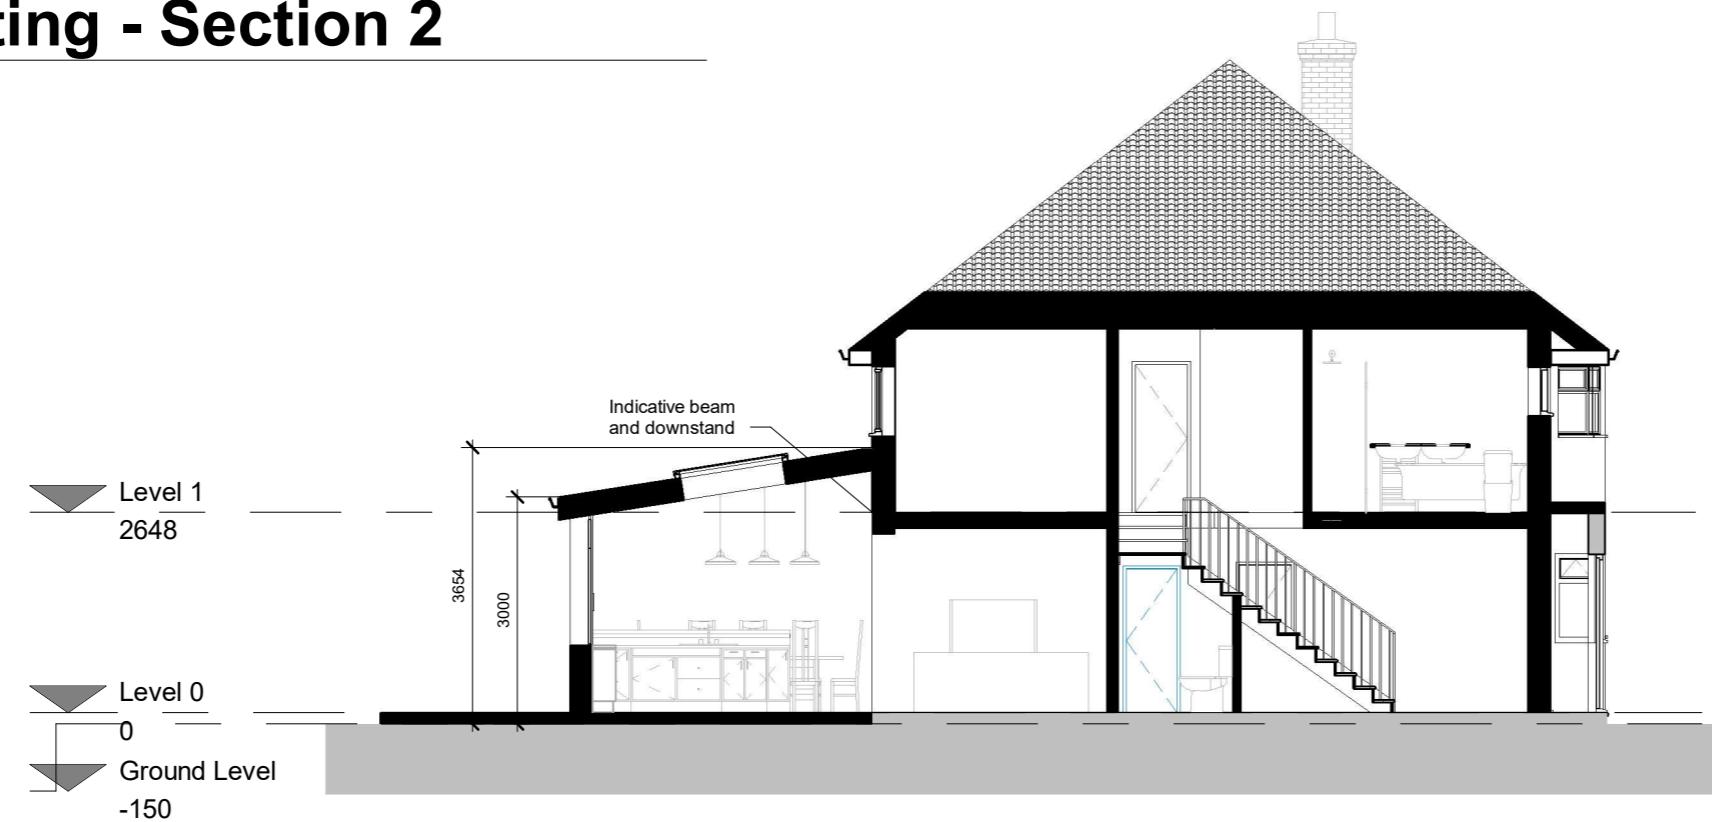

2 Proposed - Section 2
1 : 100

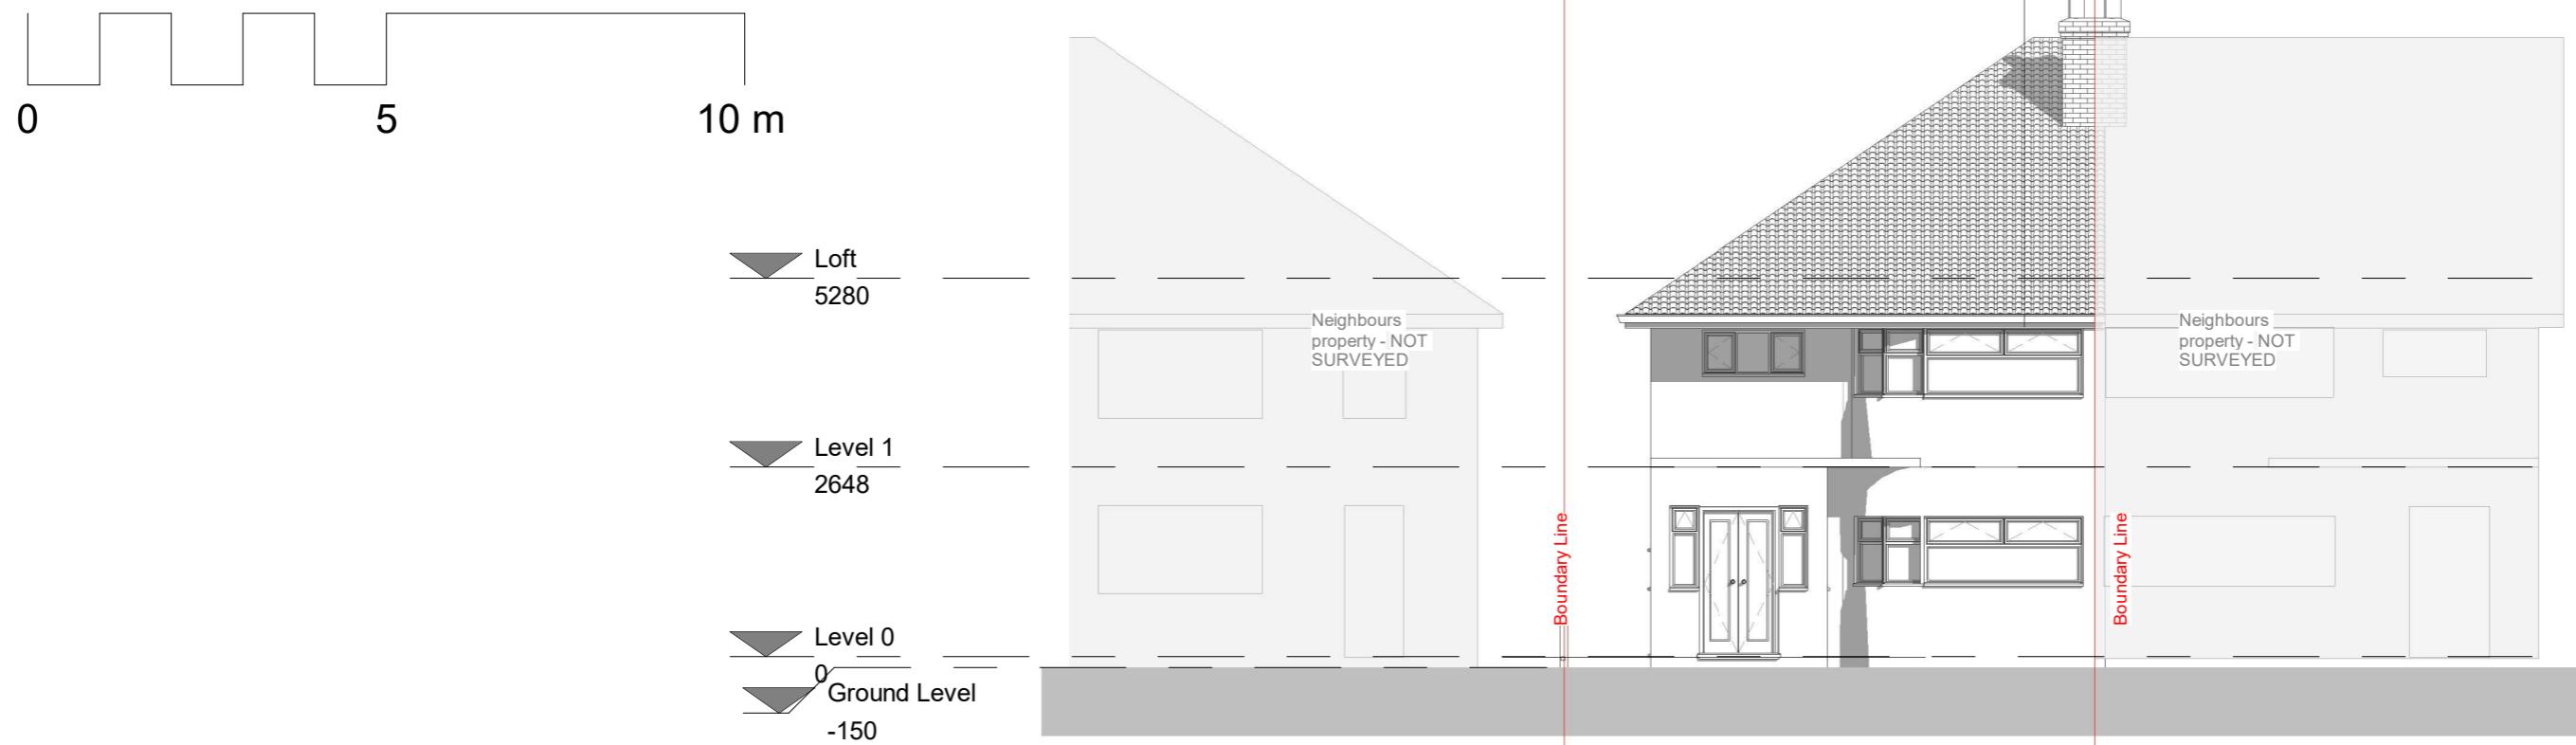


1 Front elevation - Existing

1 : 100



2 Front elevation - Proposed

1 : 100

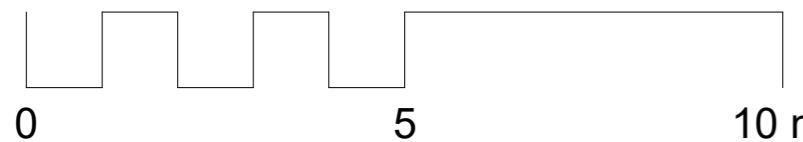



1 Rear elevation - Existing

1 : 100




2 Rear elevation - Proposed

1 : 100

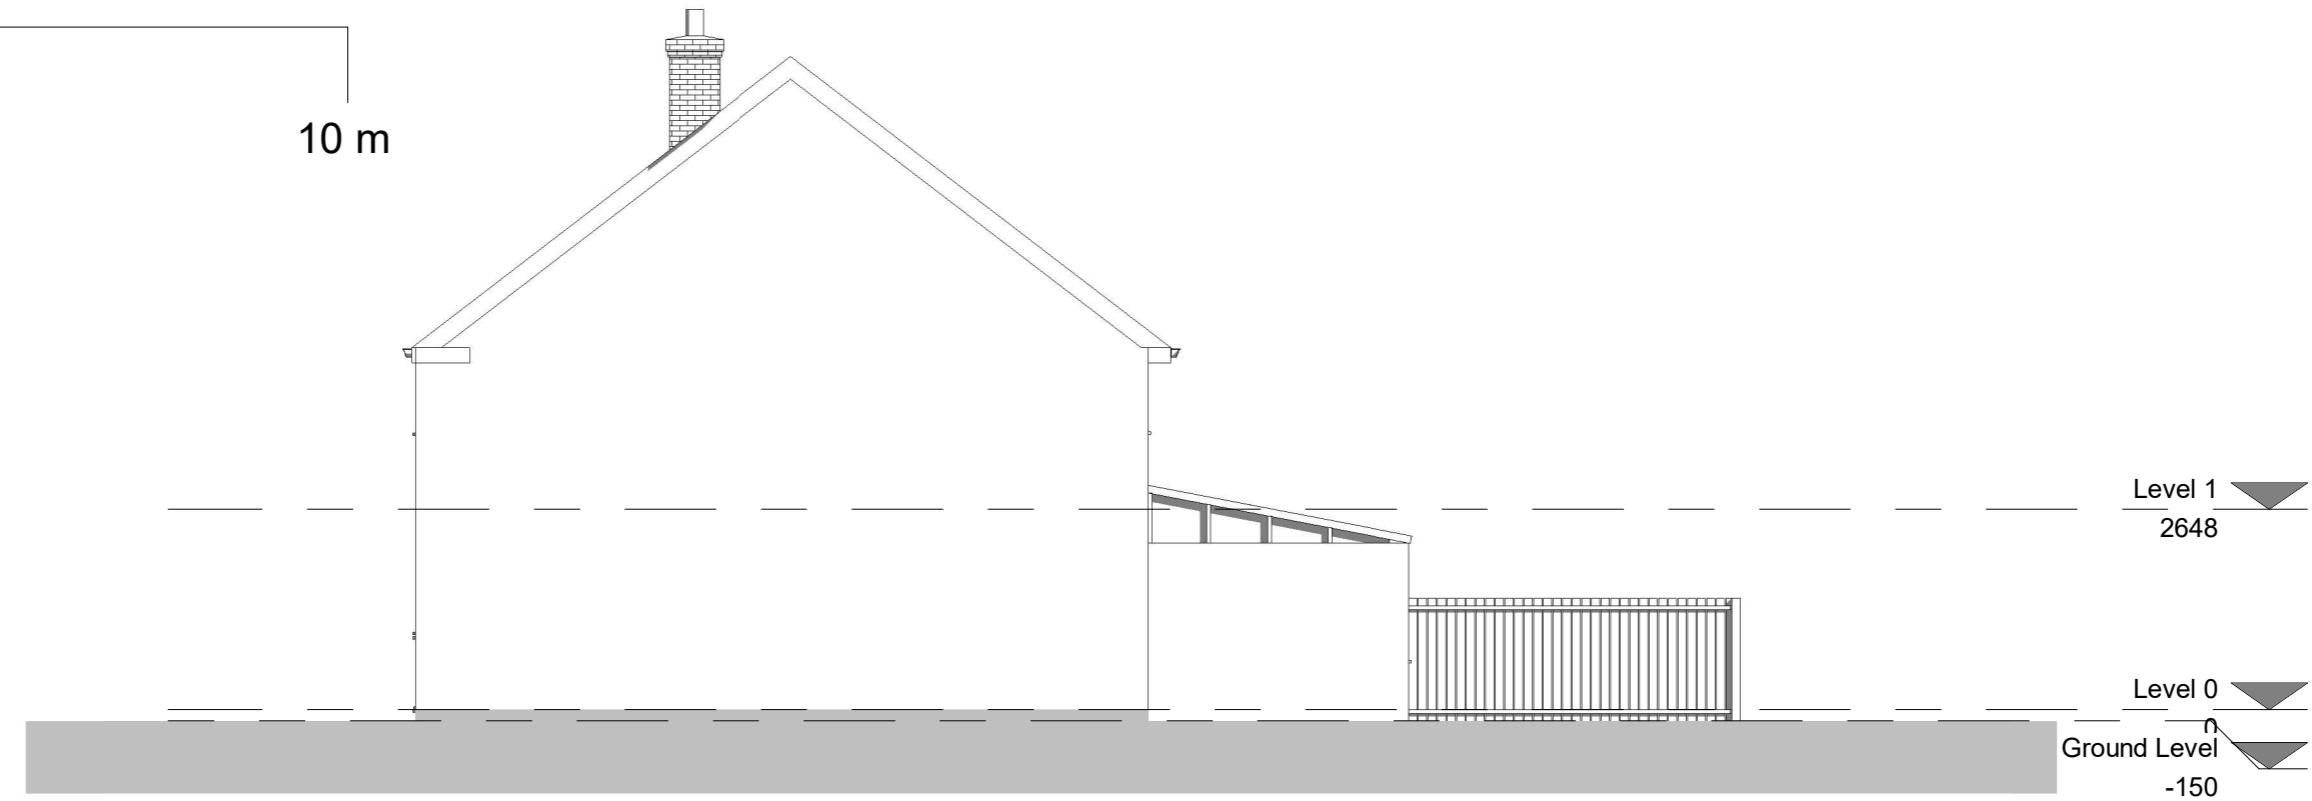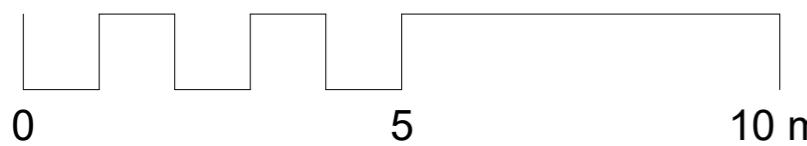



1 Side elevation 1 - Existing

1 : 100

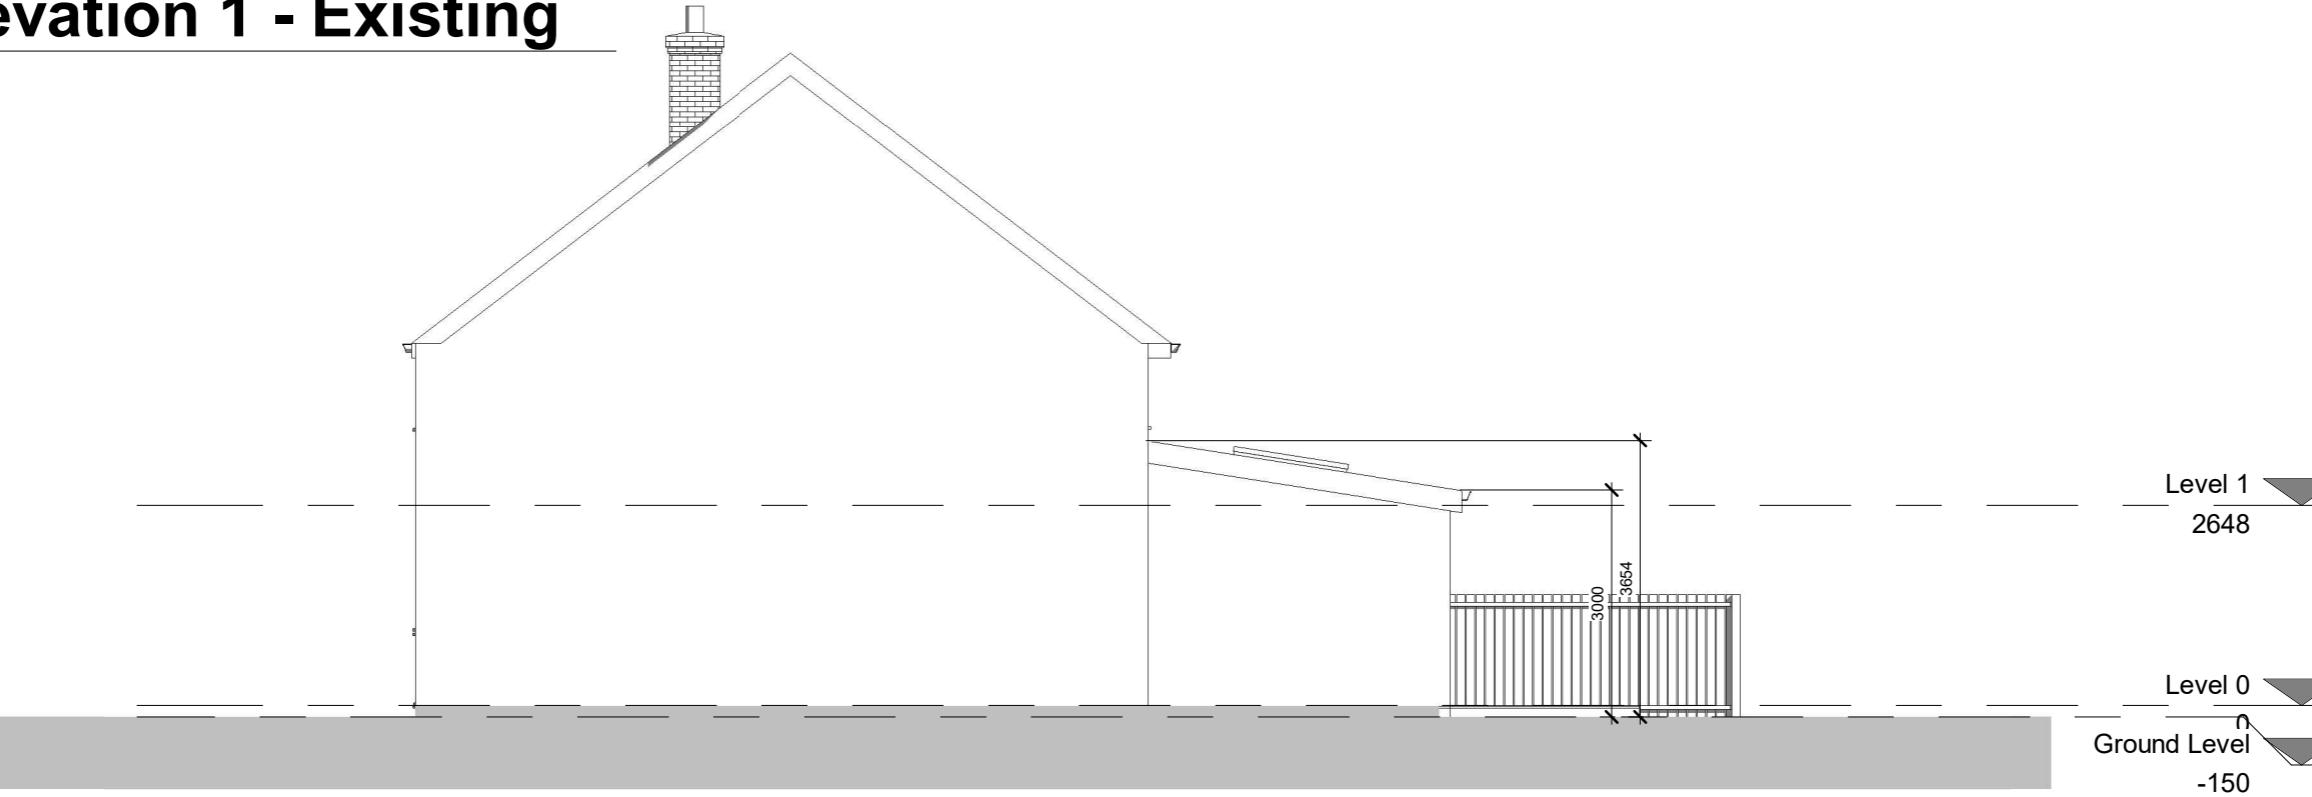

2 Side elevation 1- Proposed

1 : 100

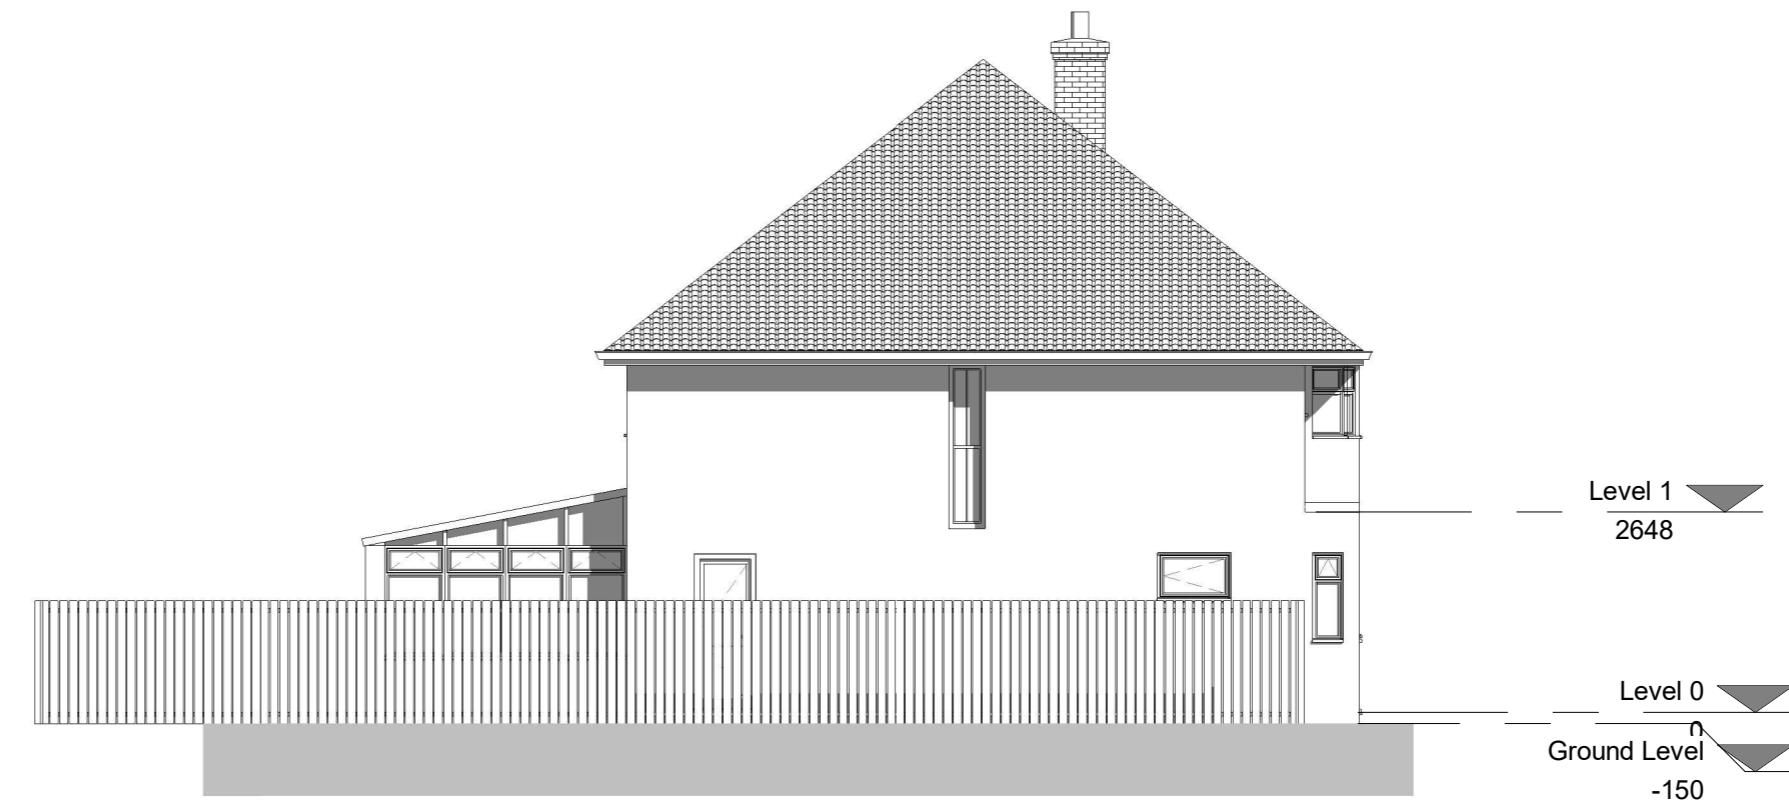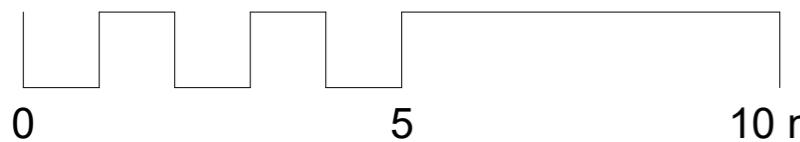

1 Side elevation 2 - Existing

1 : 100



2 Side elevation 2- Proposed

1 : 100