


1 00 - Block Plan Existing



1 : 500



2 00 - Block Plan Proposed


1 : 500

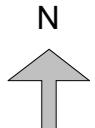

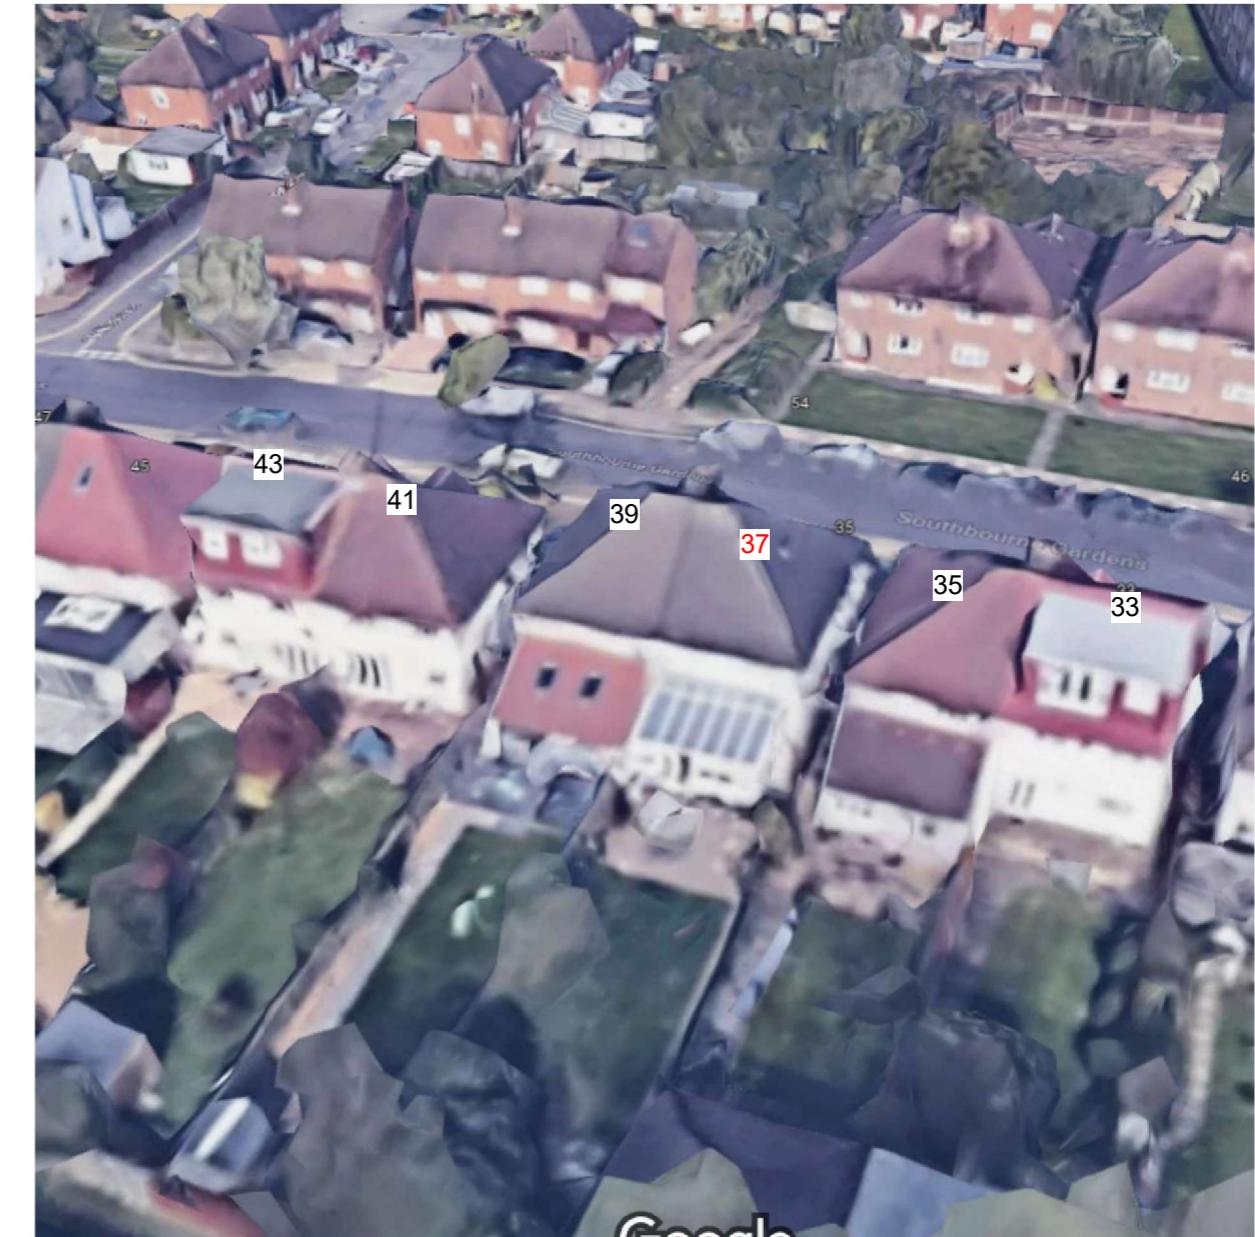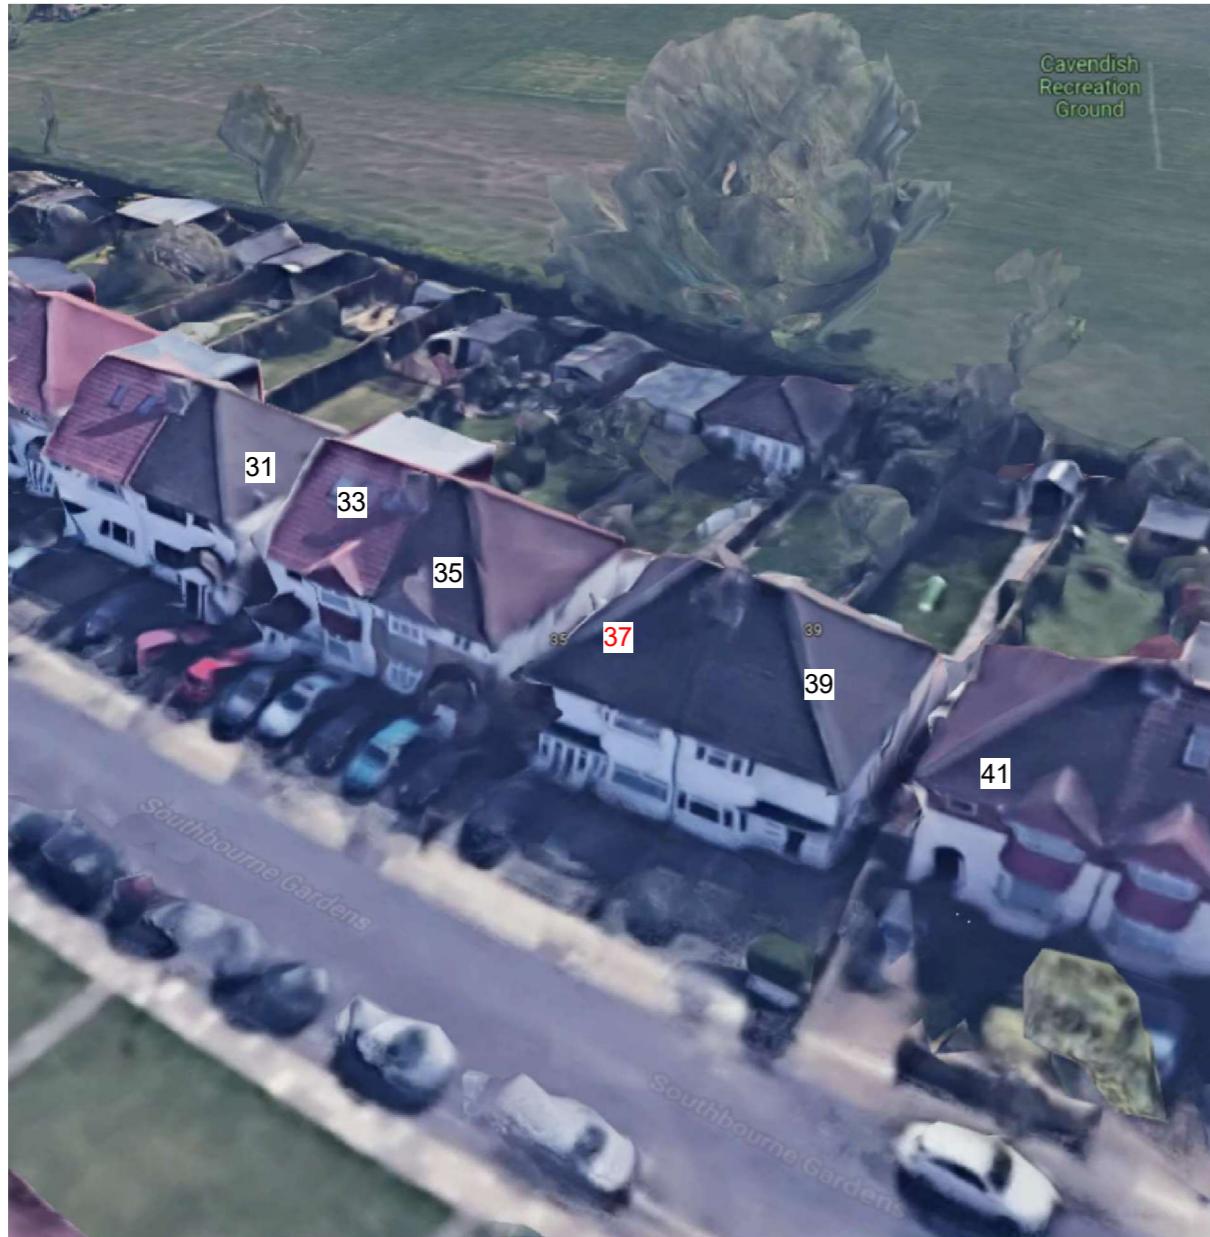


1 Earth View 1
1 : 500

2 Earth View 2
1 : 500

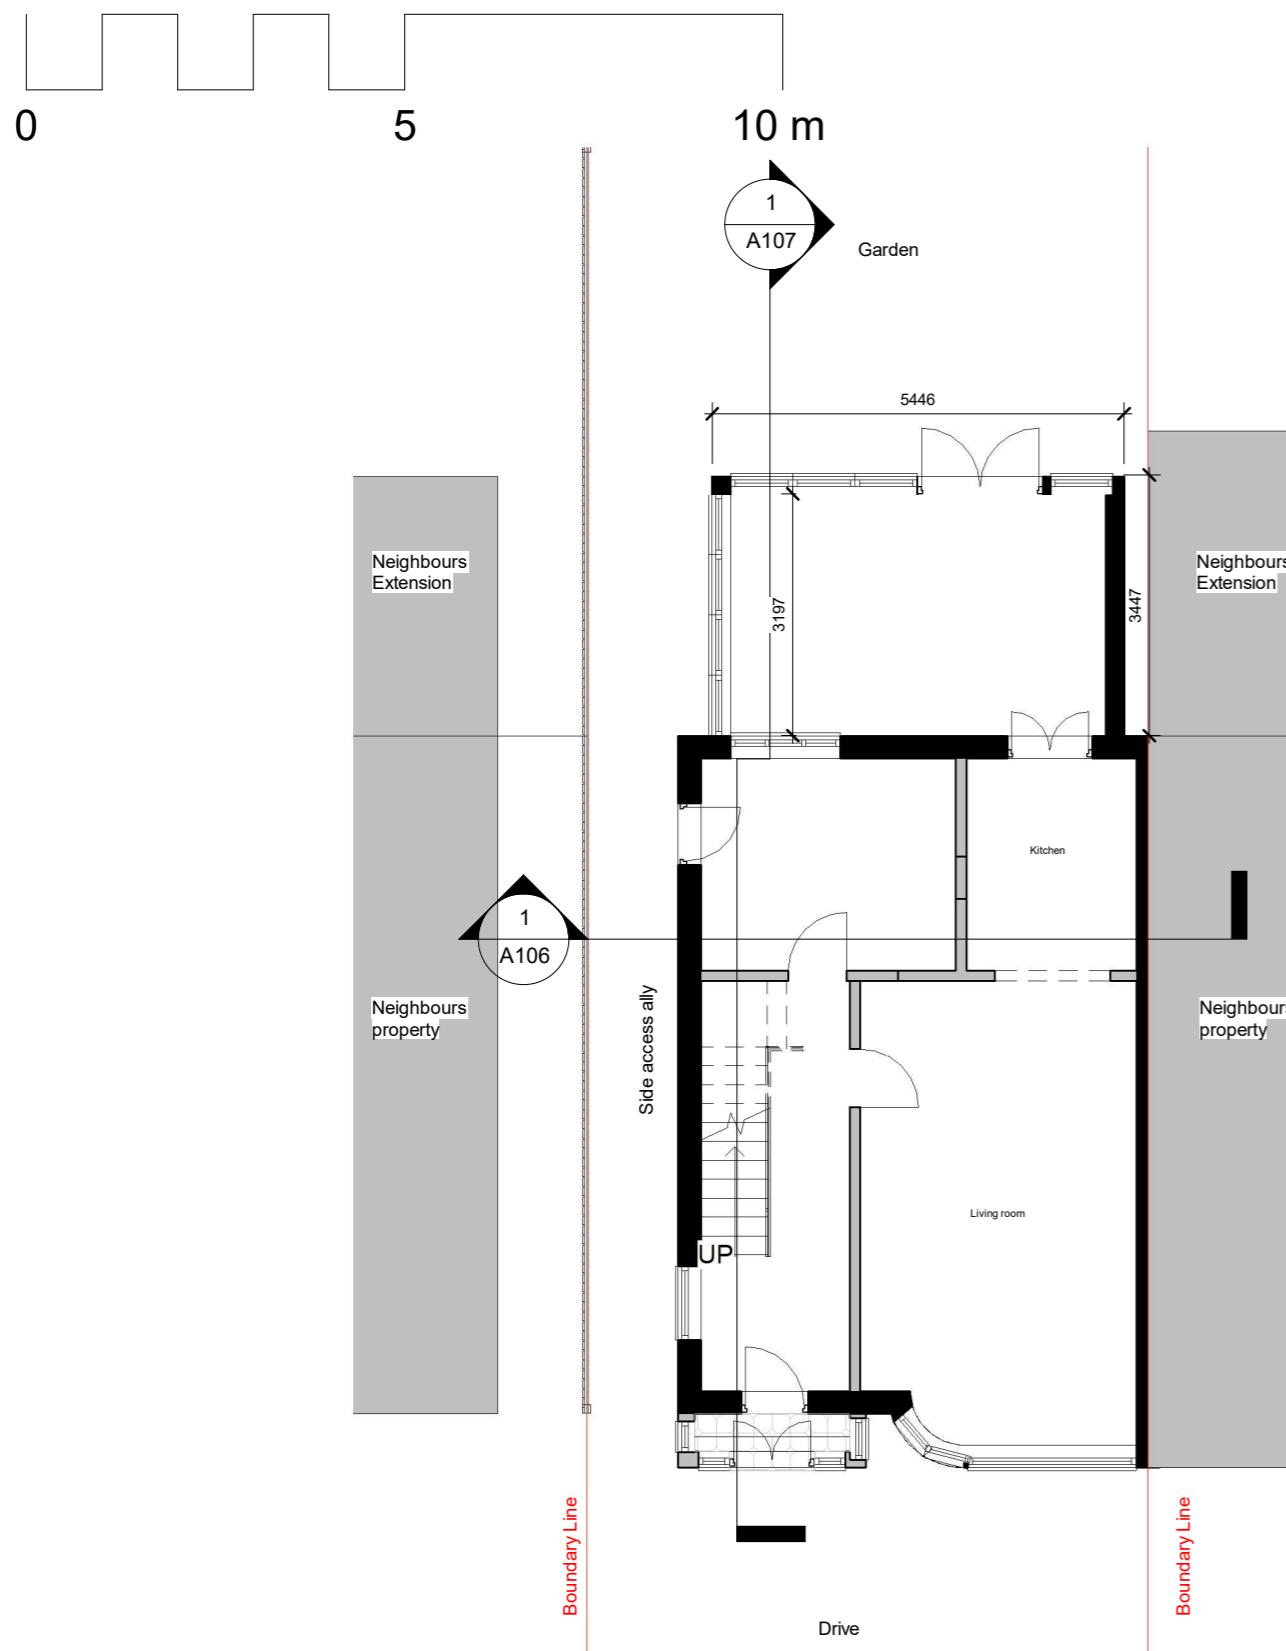


1 00 - Existing
1 : 100

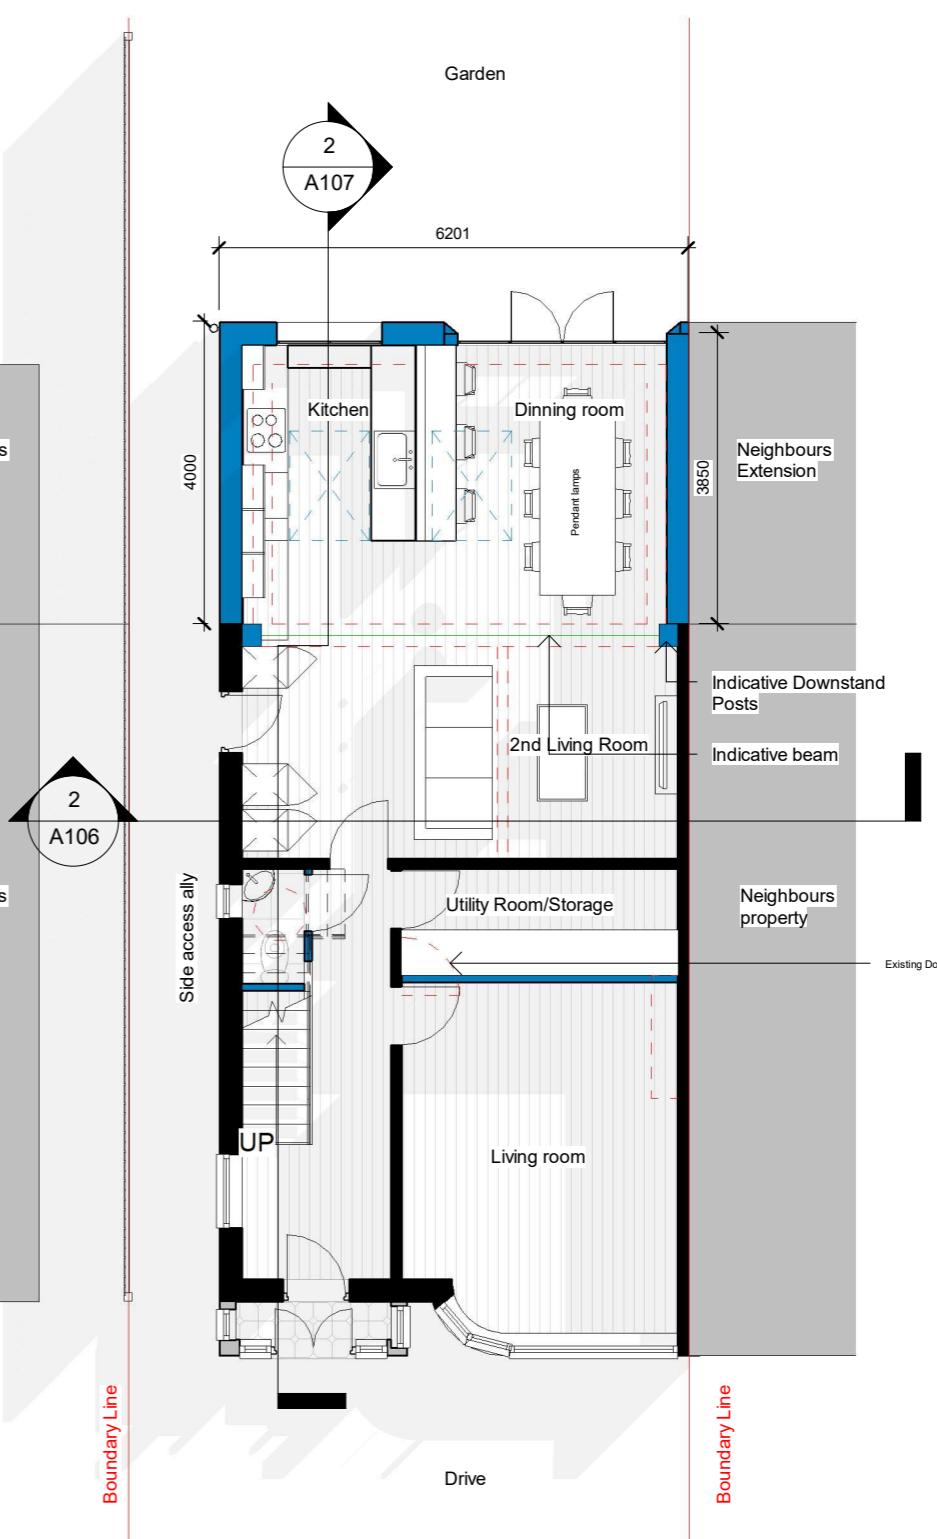


2 00 - Proposed
1 : 100



0 5 10 m

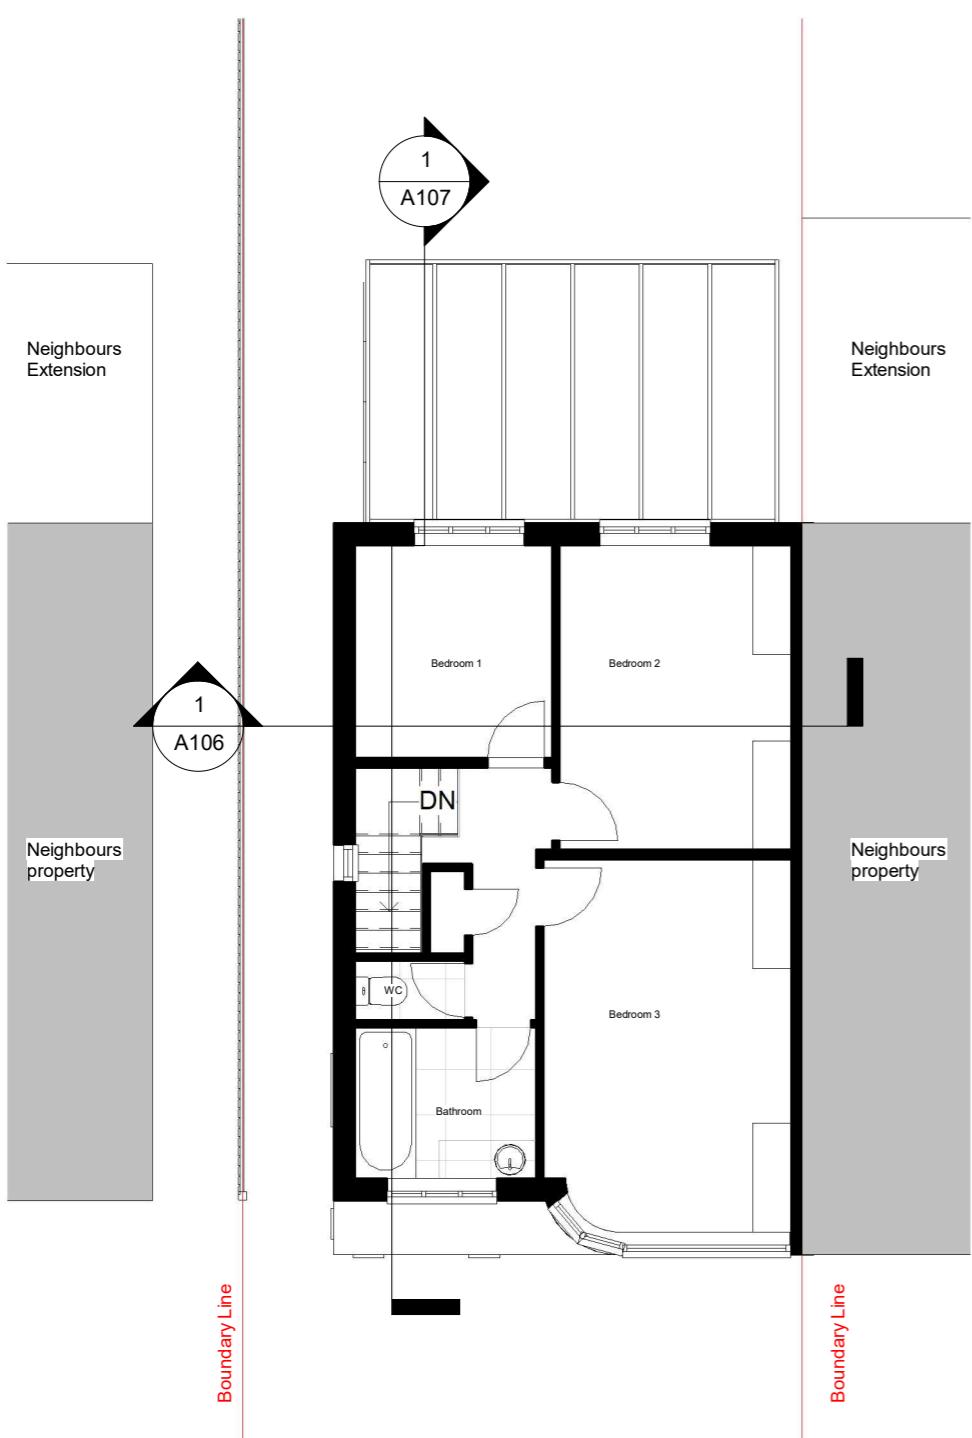


1 01- Existing
1 : 100

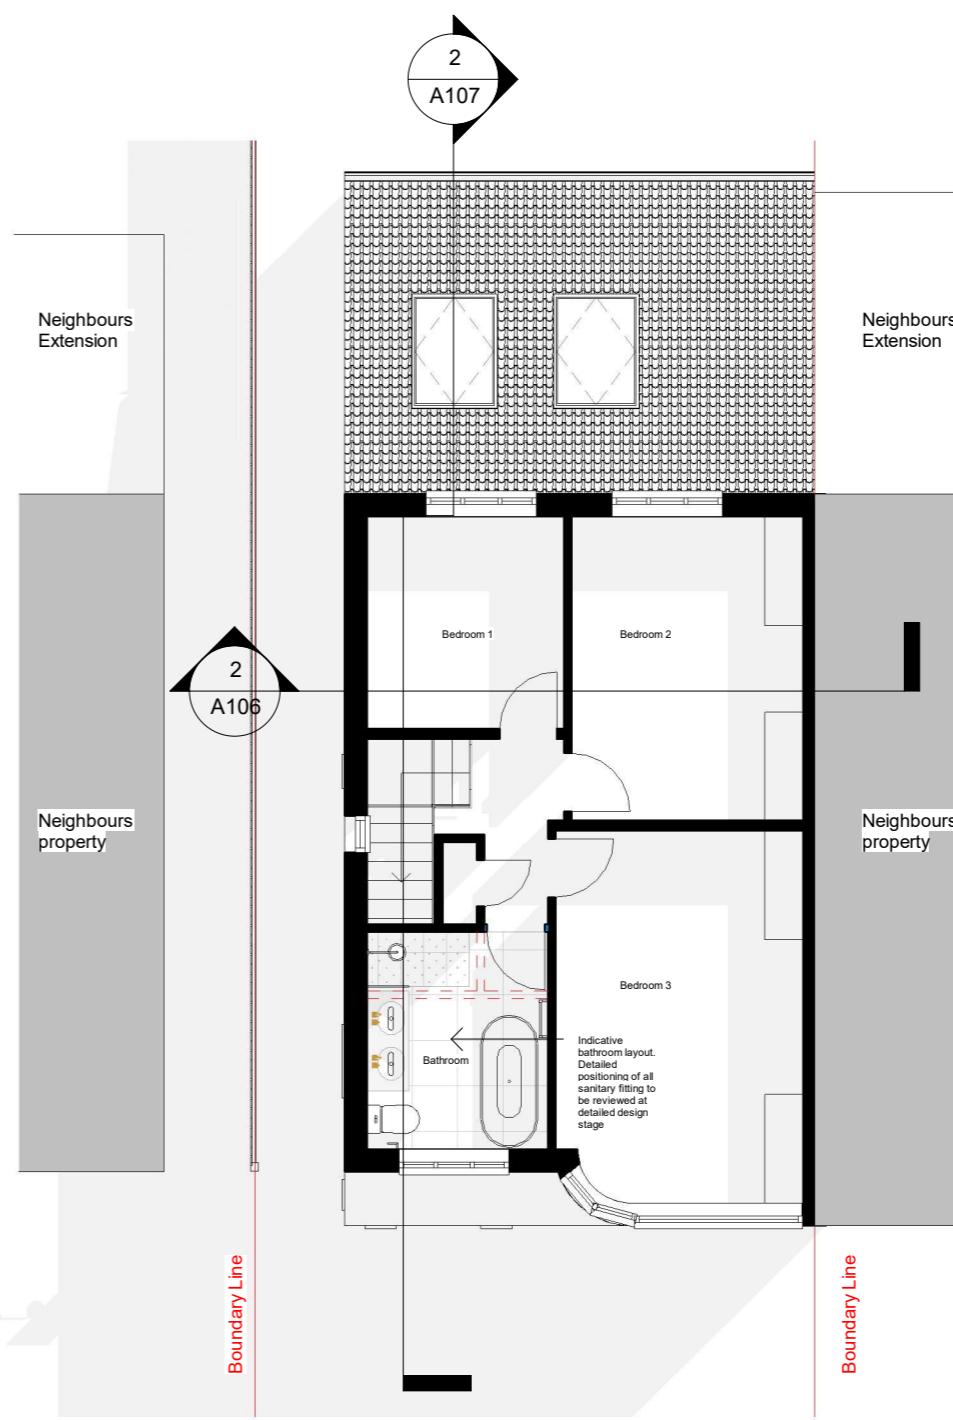

2 01- Proposed
1 : 100

0 5 10 m


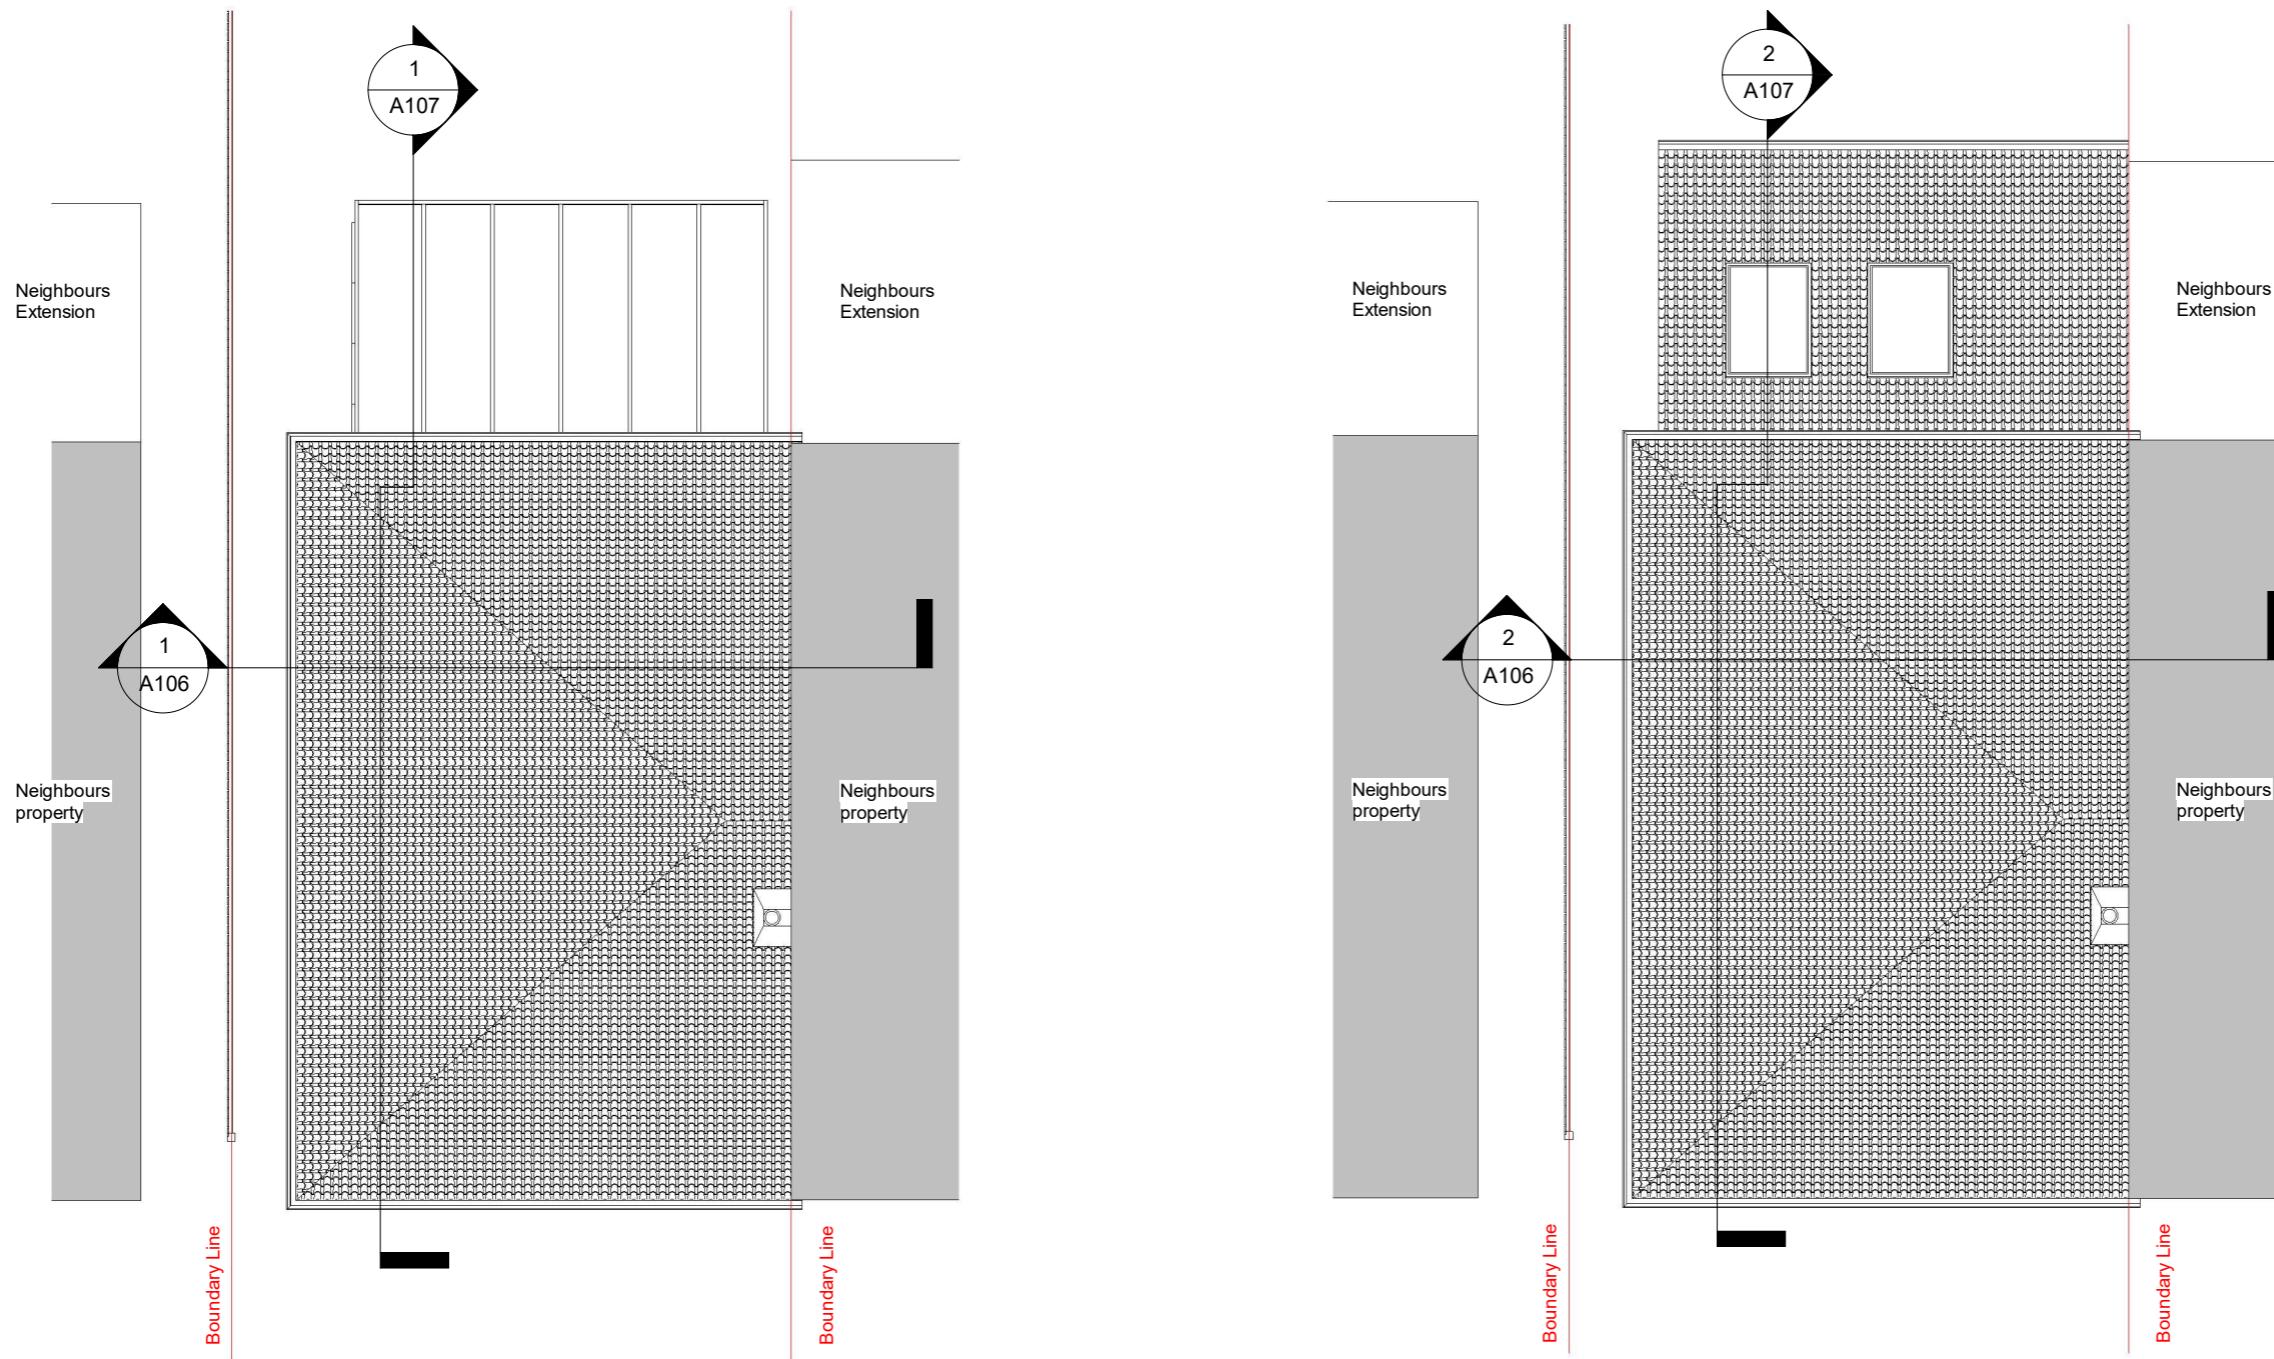


1 Roof - Existing

1 : 100

2 Roof - Proposed

1 : 100

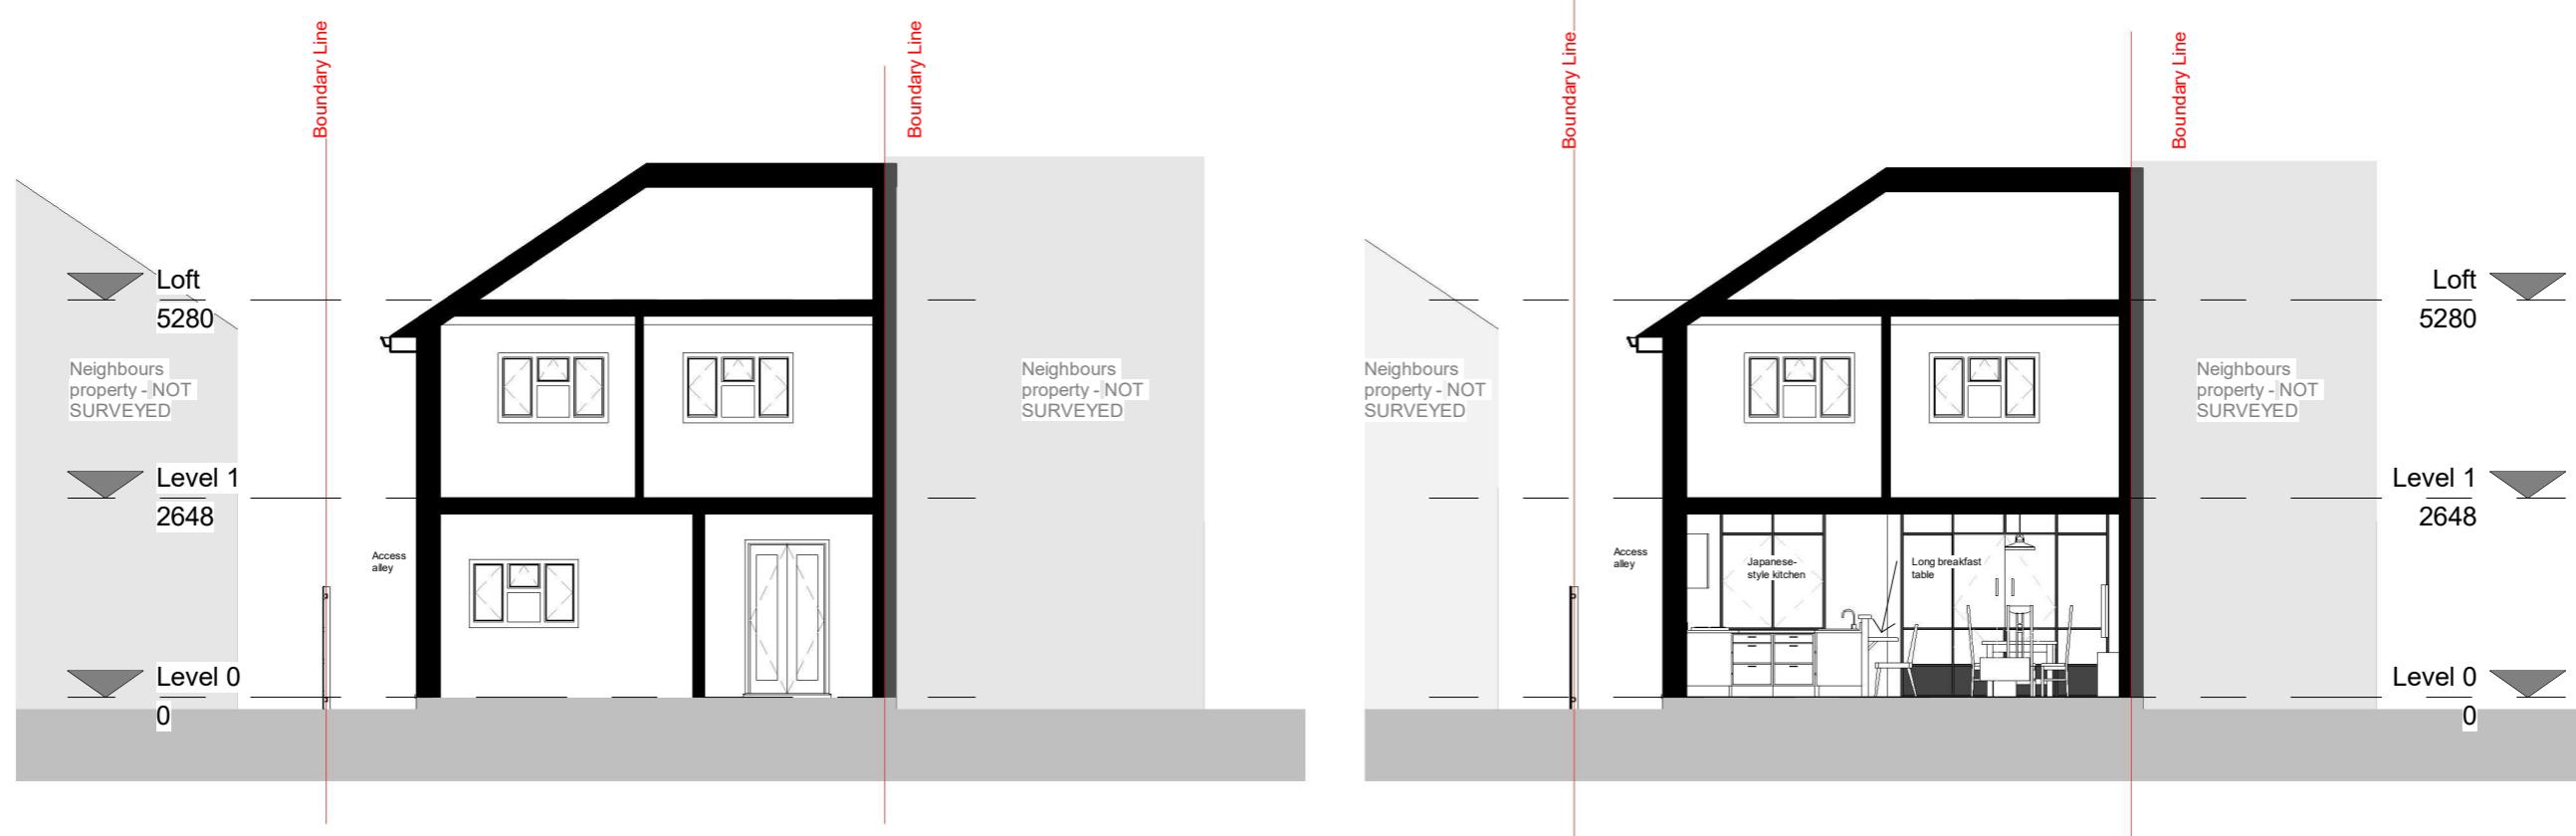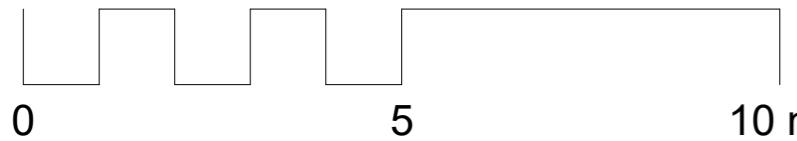


1


Existing - Section 1
1 : 100

2

Proposed - Section 1
1 : 100

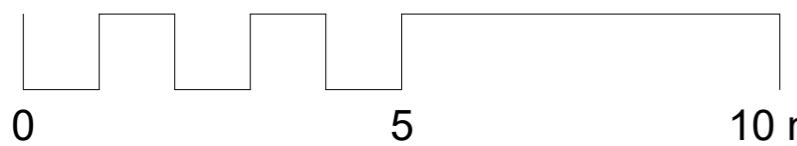

1 Existing - Section 2
1 : 100

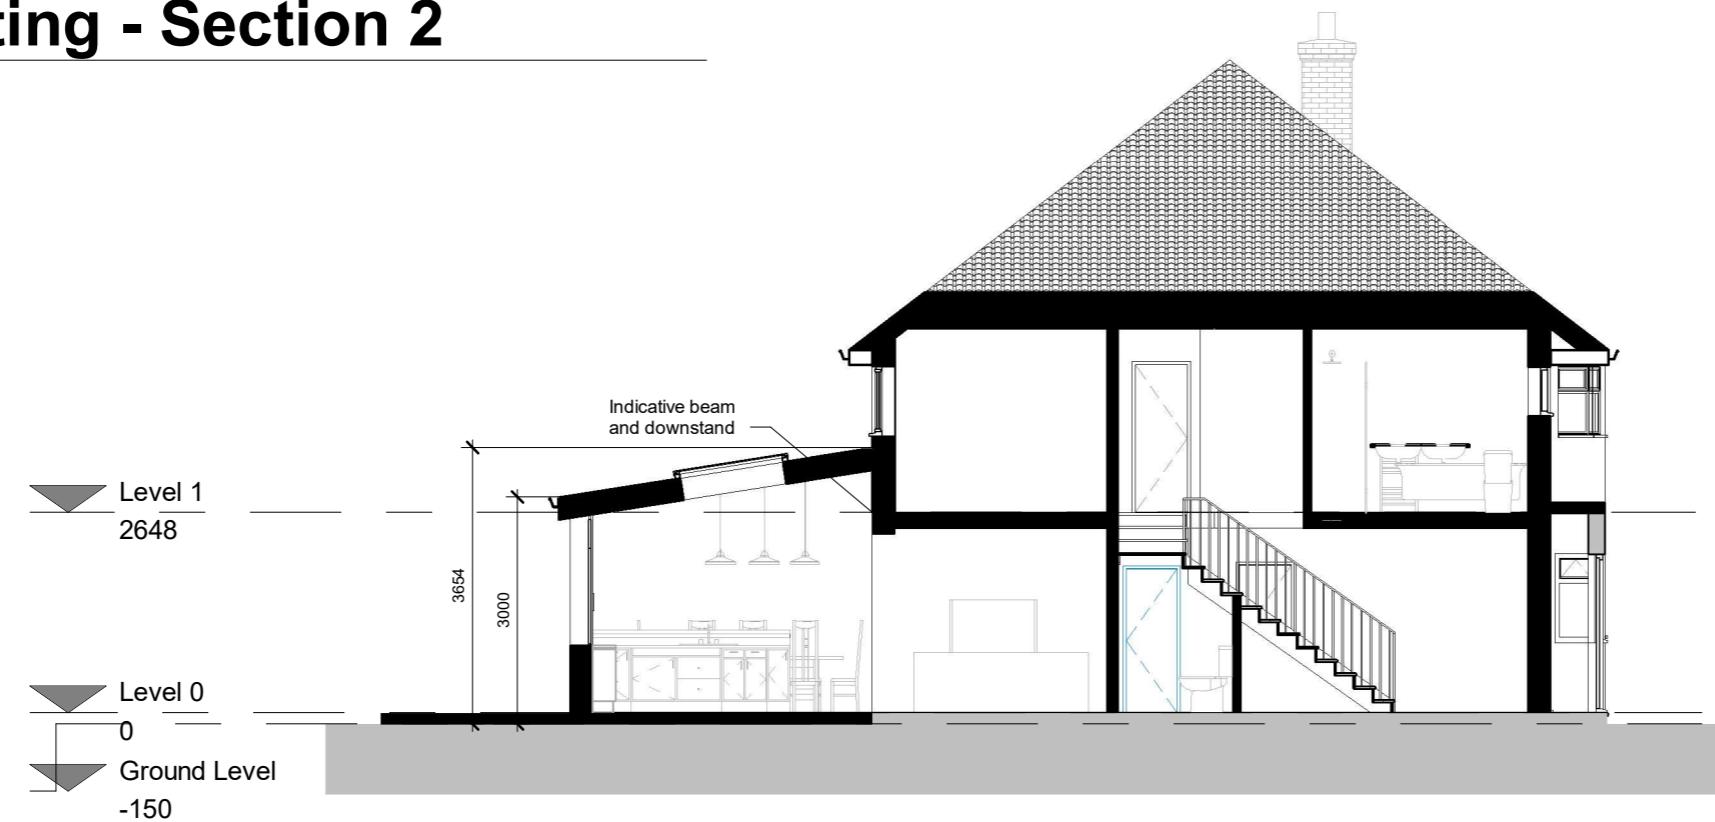

2 Proposed - Section 2
1 : 100




1 Front elevation - Existing

1 : 100



2 Front elevation - Proposed

1 : 100

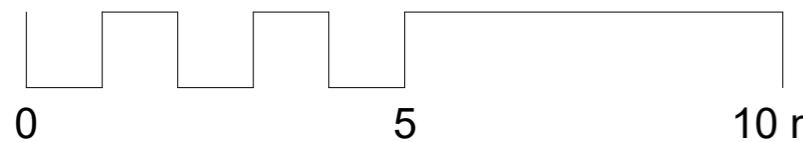



1 Rear elevation - Existing

1 : 100




2 Rear elevation - Proposed

1 : 100

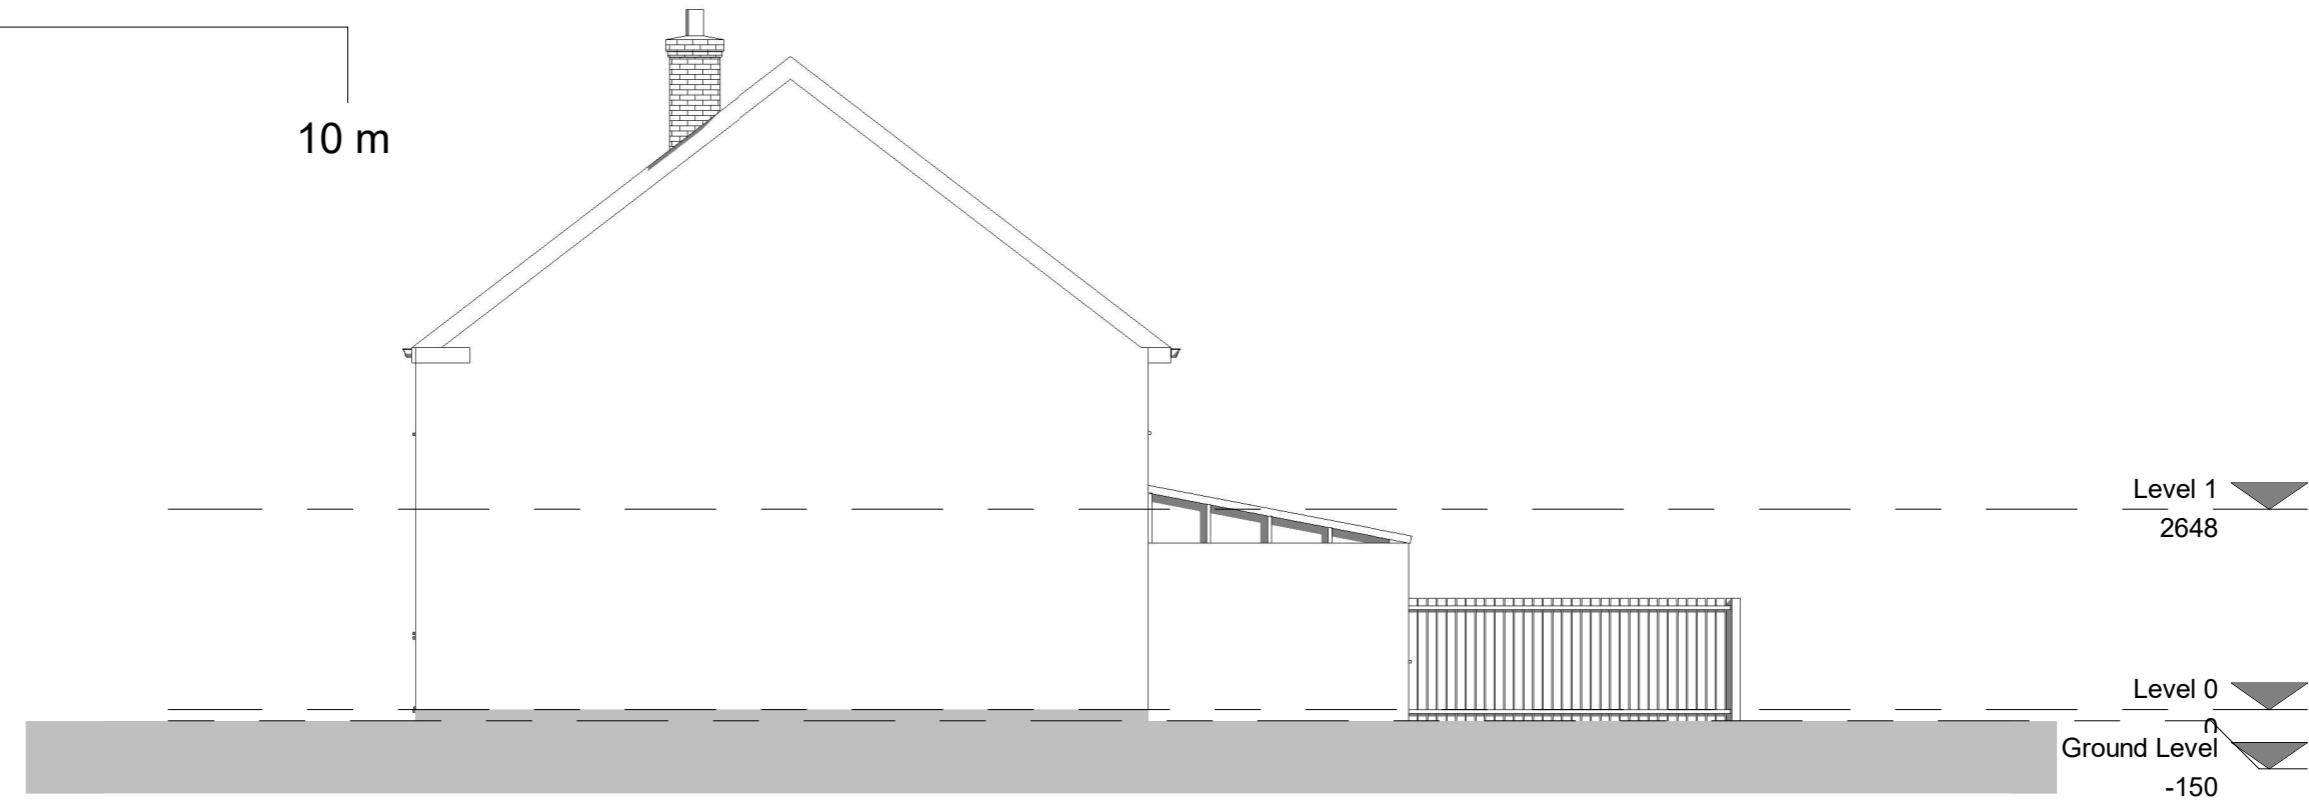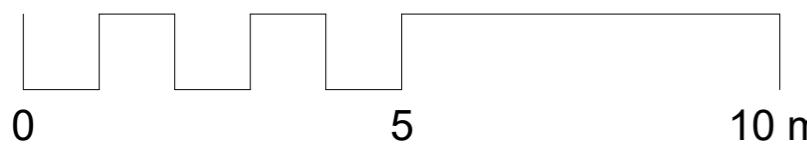



1 Side elevation 1 - Existing

1 : 100

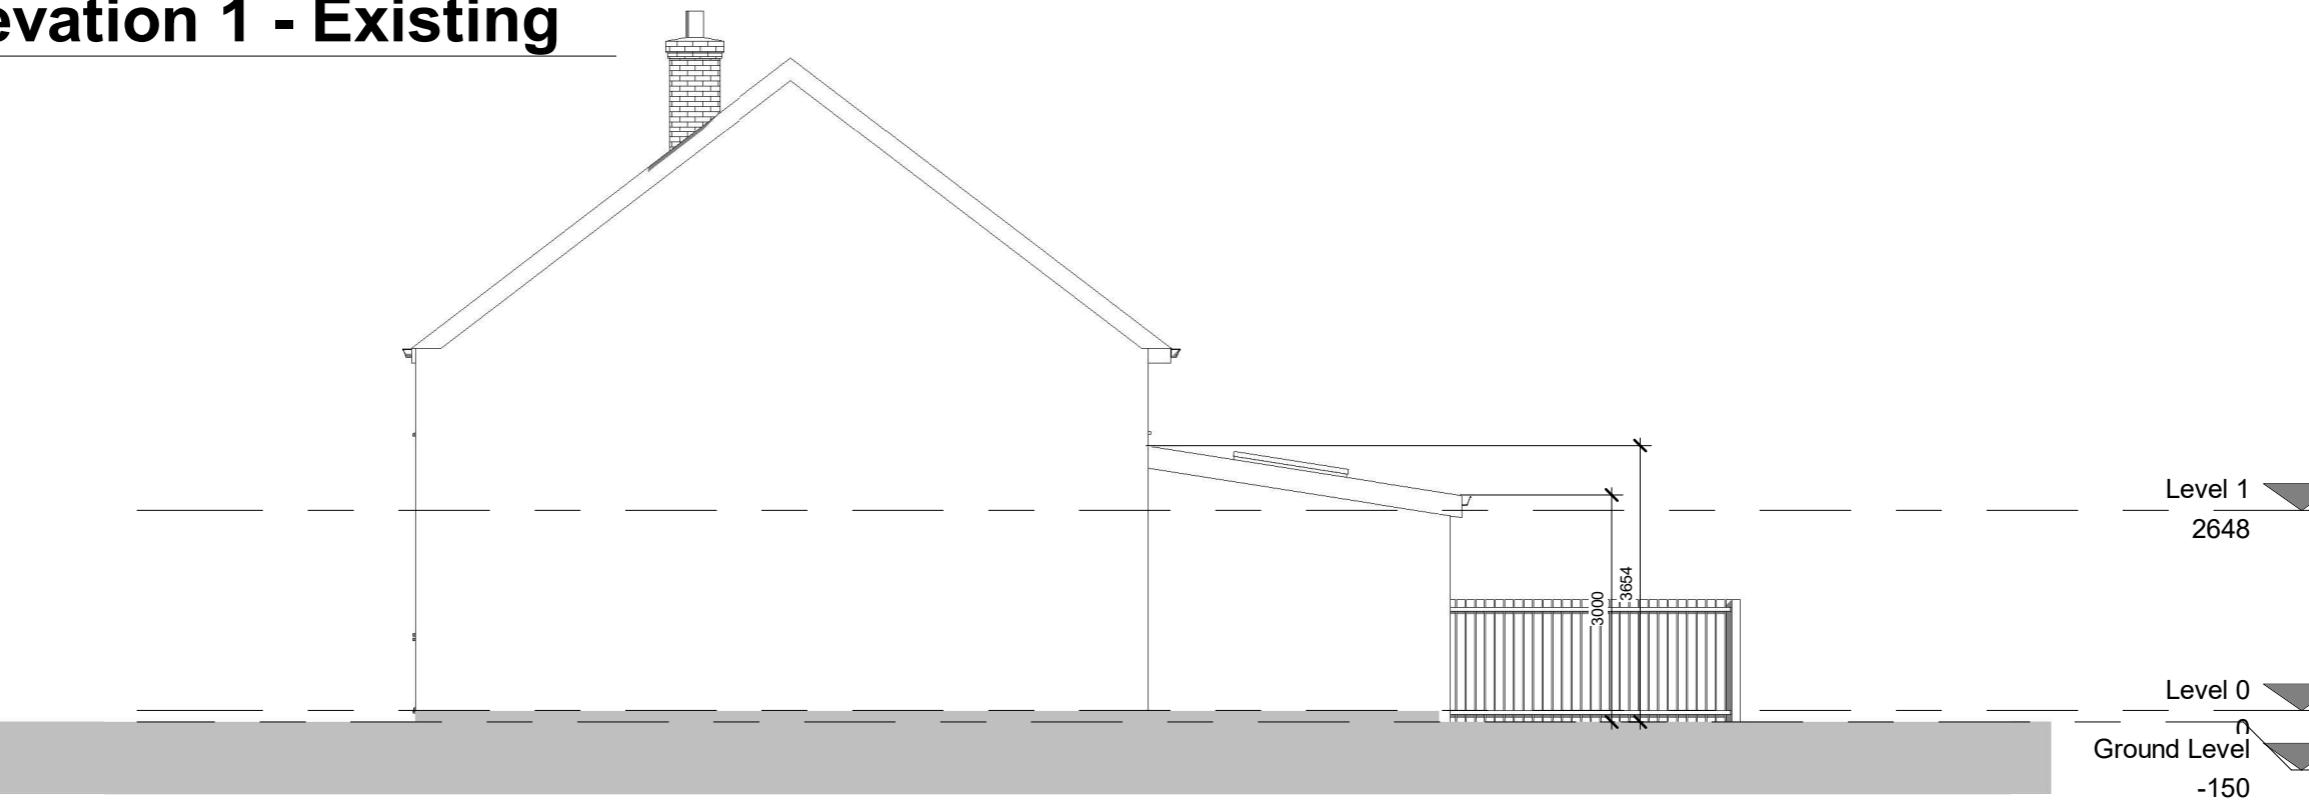


2 Side elevation 1- Proposed

1 : 100

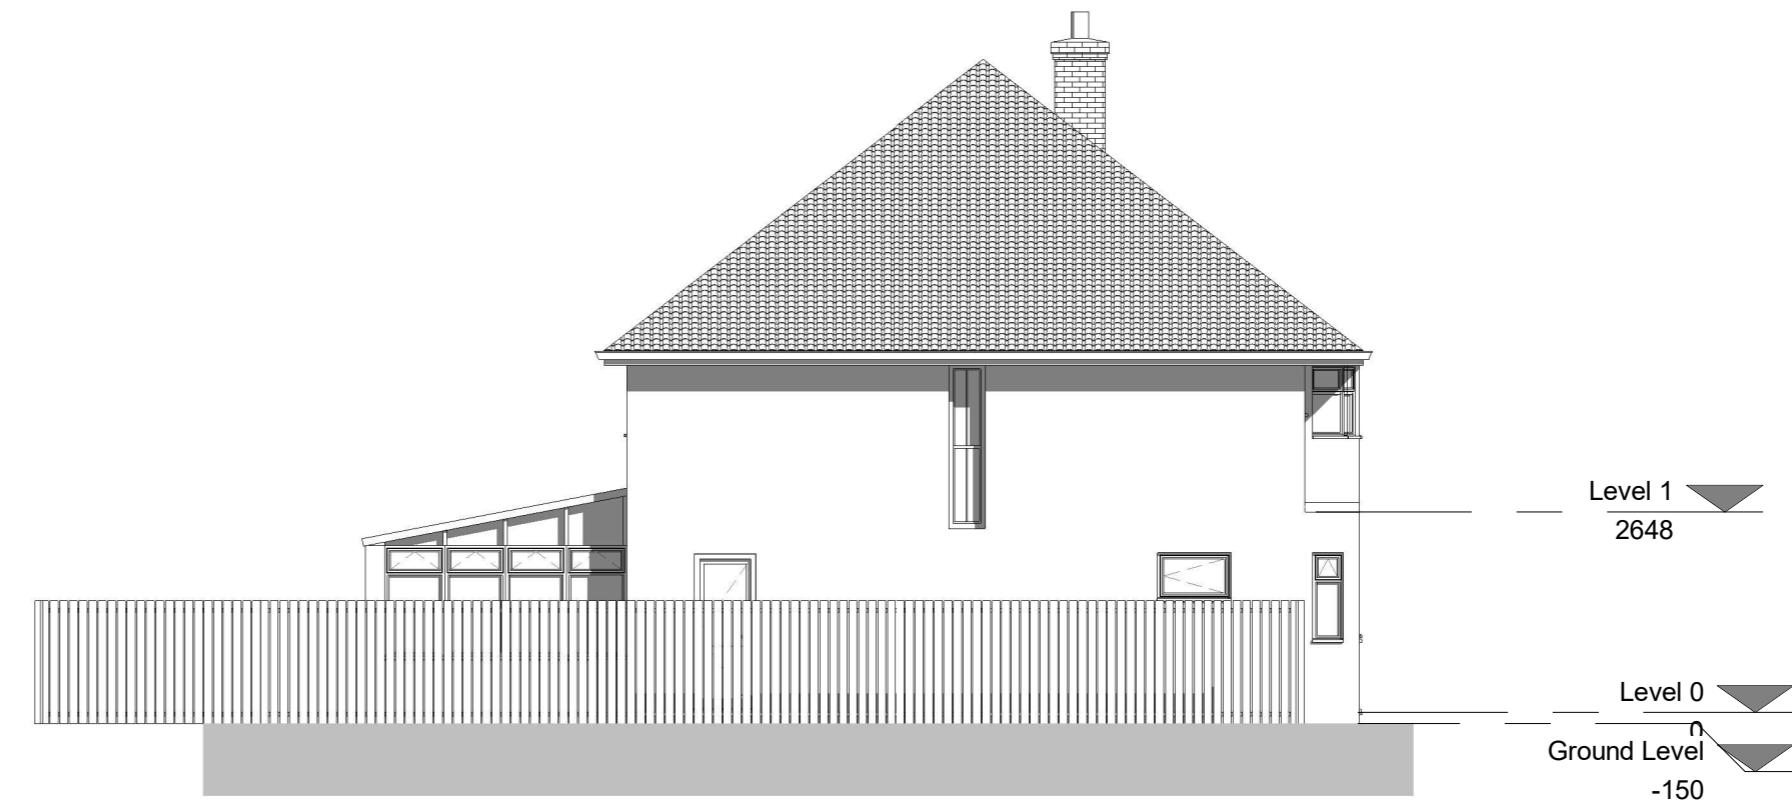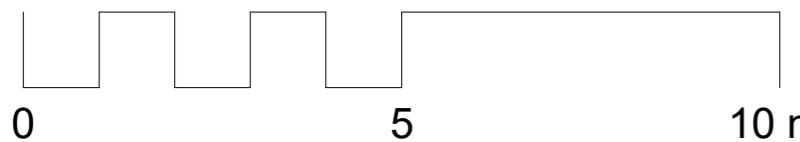

1 Side elevation 2 - Existing

1 : 100

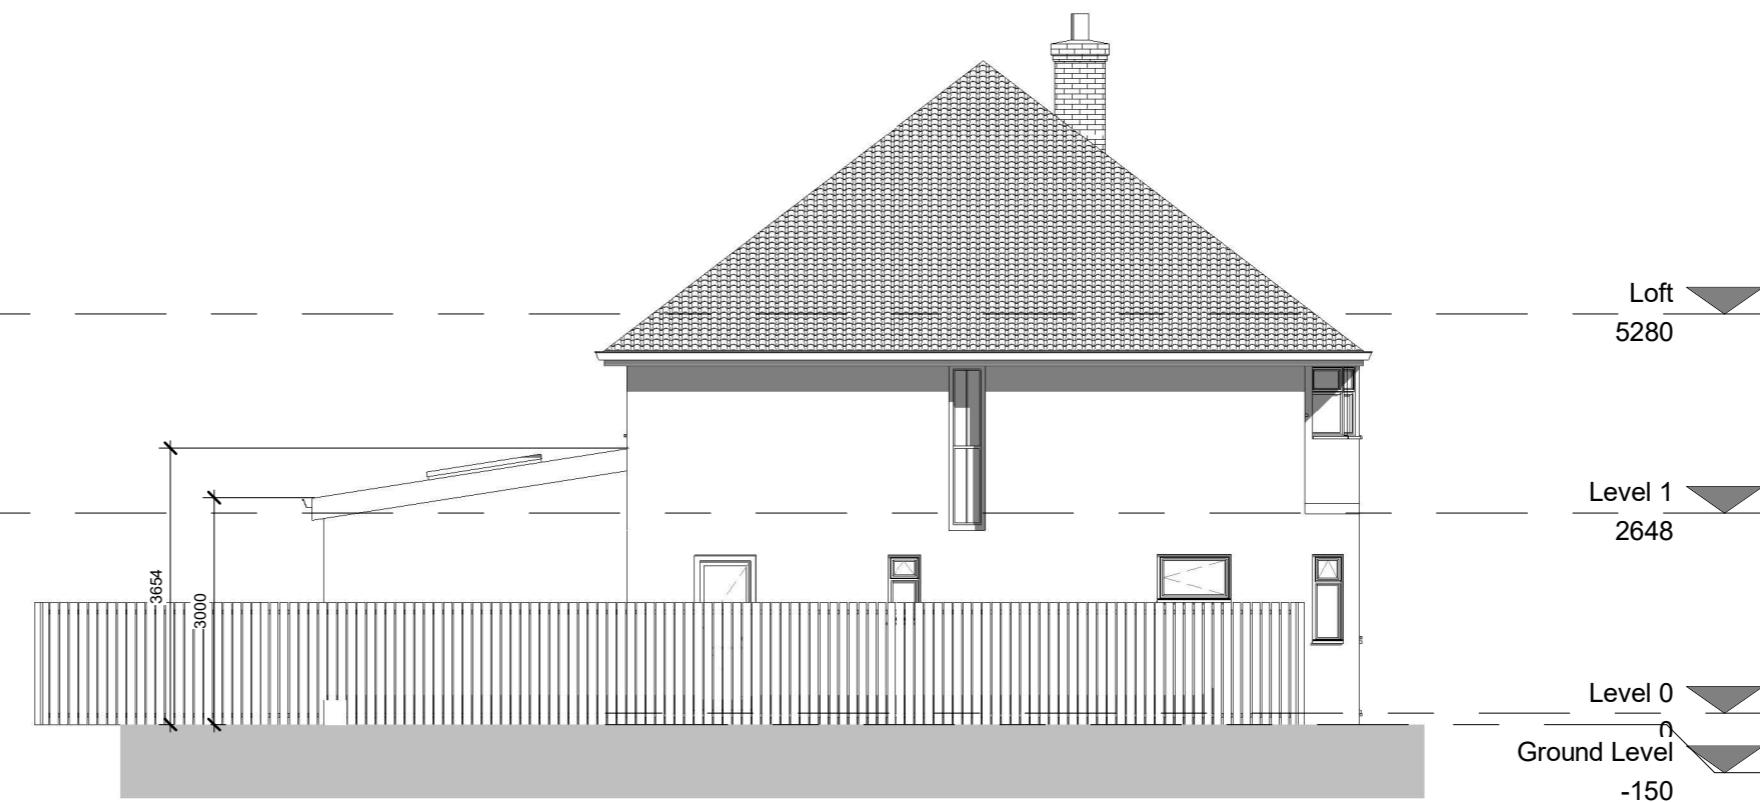

2 Side elevation 2- Proposed

1 : 100