




Existing Workshop Plan

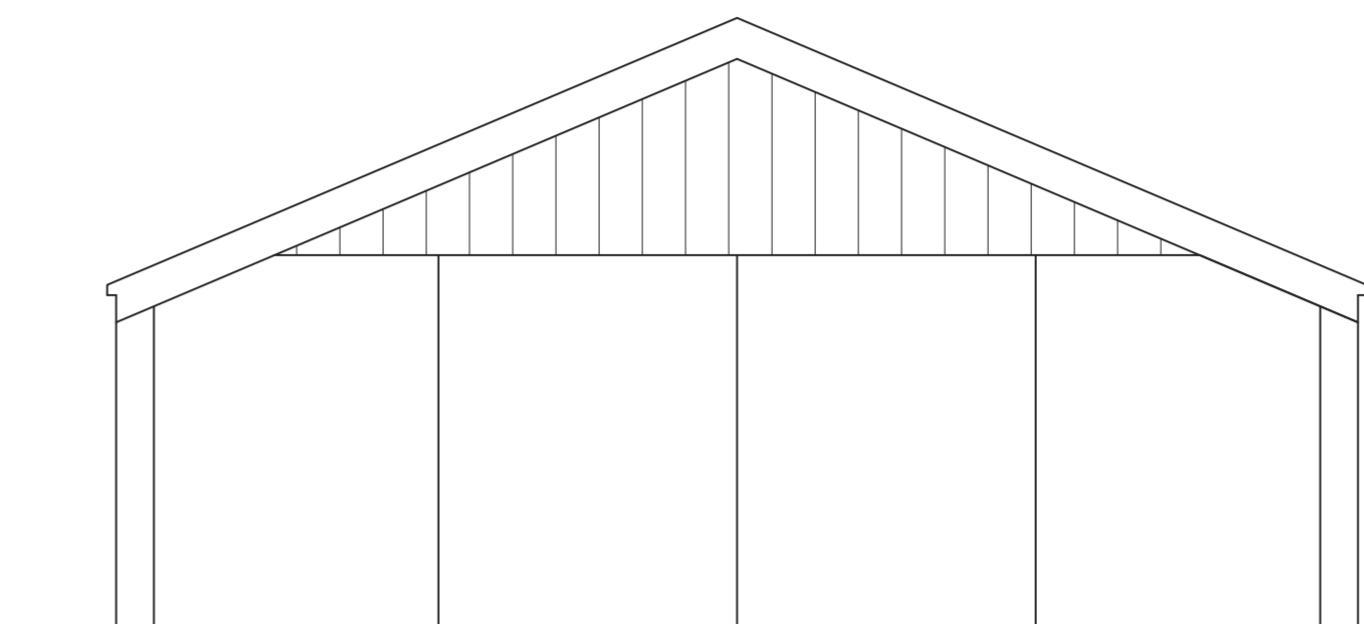


Existing Side Elevation

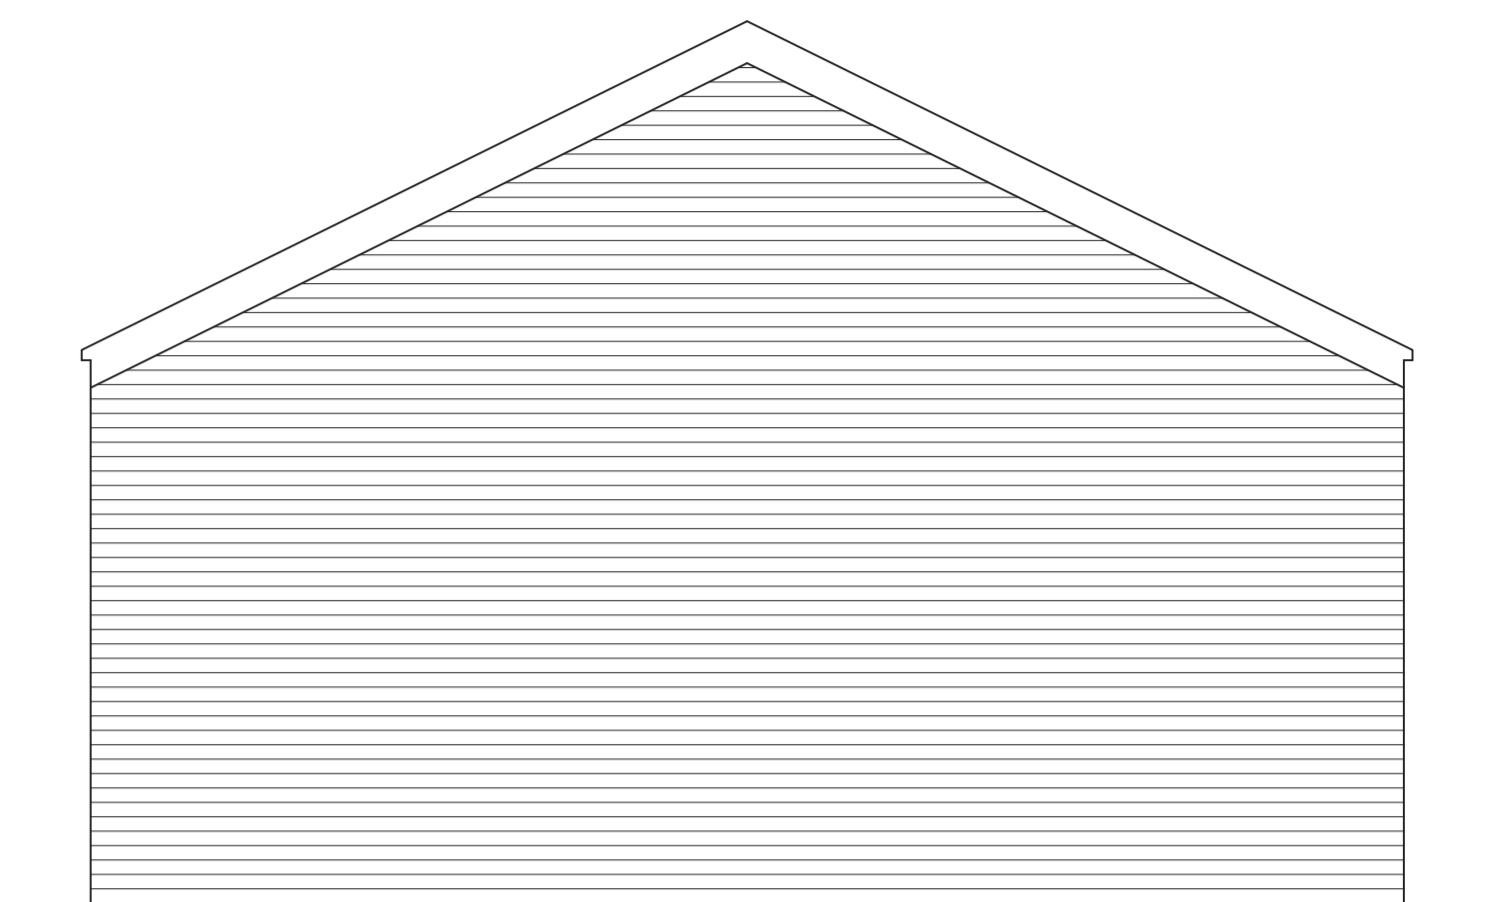


Existing Side Elevation

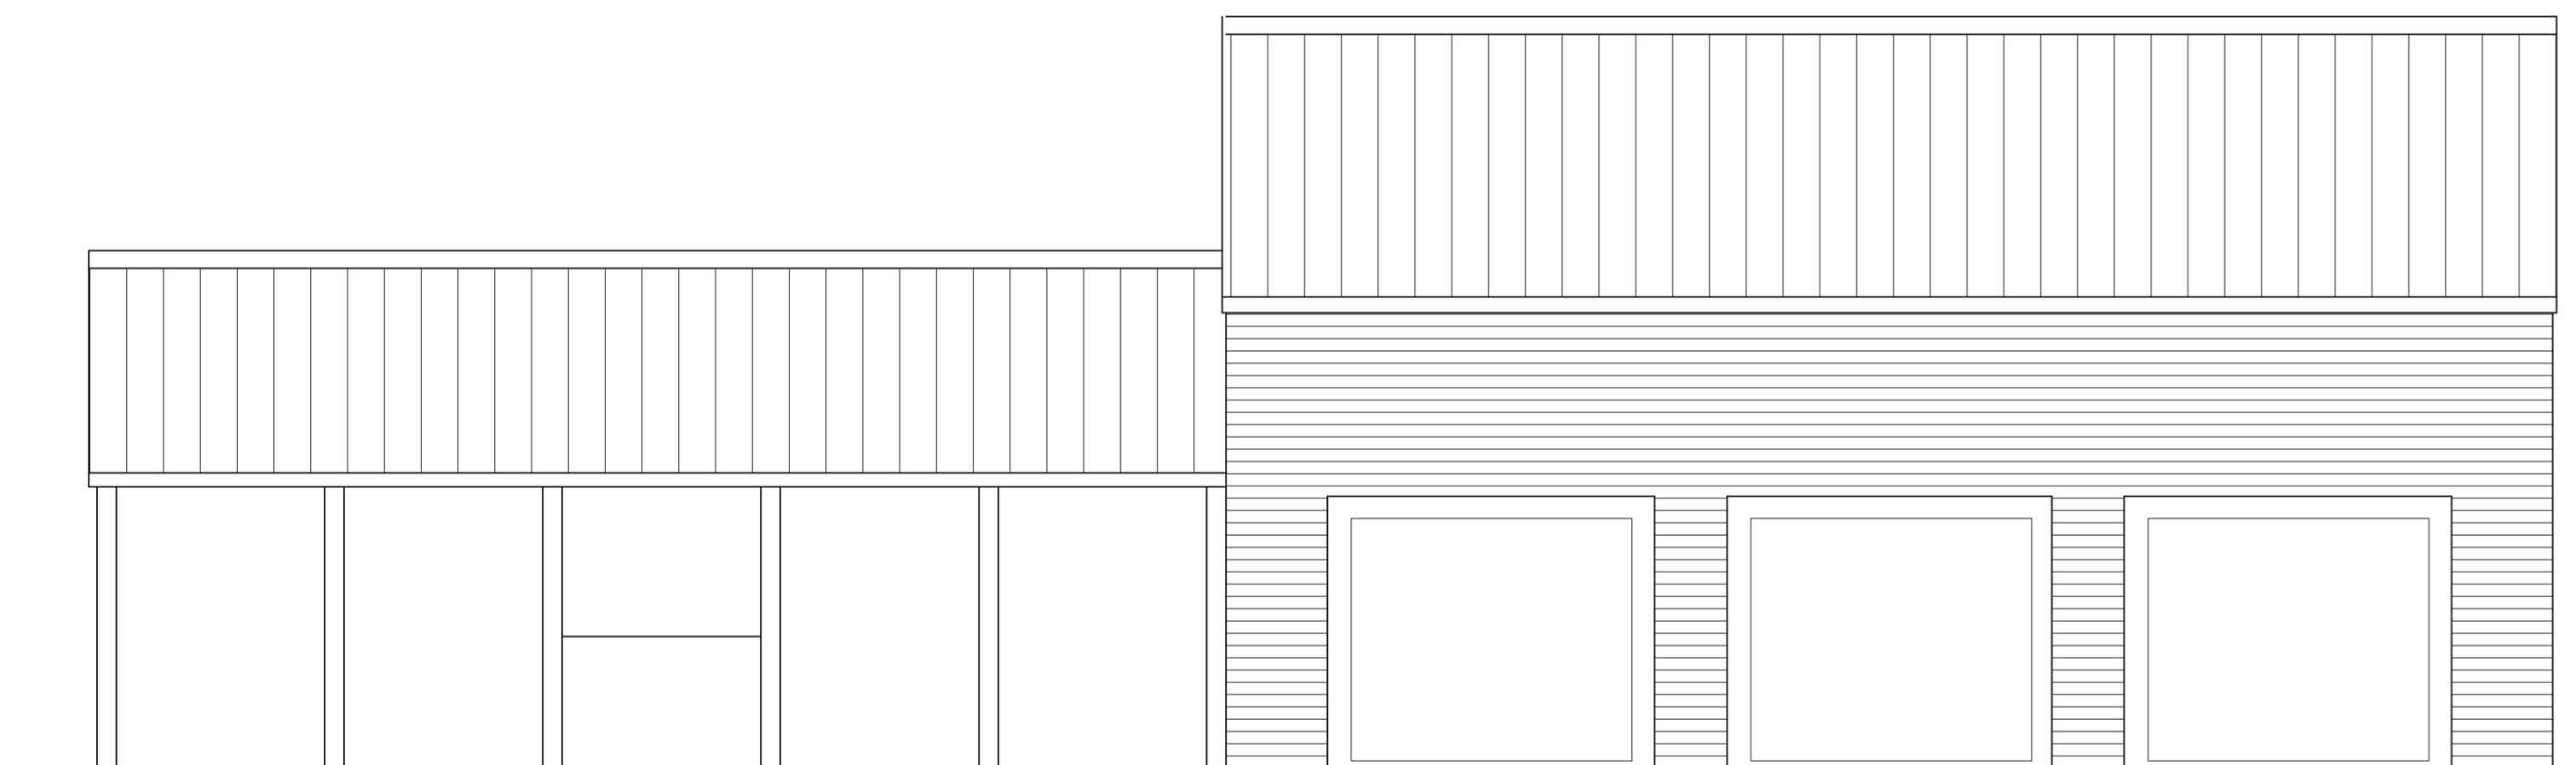


Existing Workshop Front Elevation 0 3m

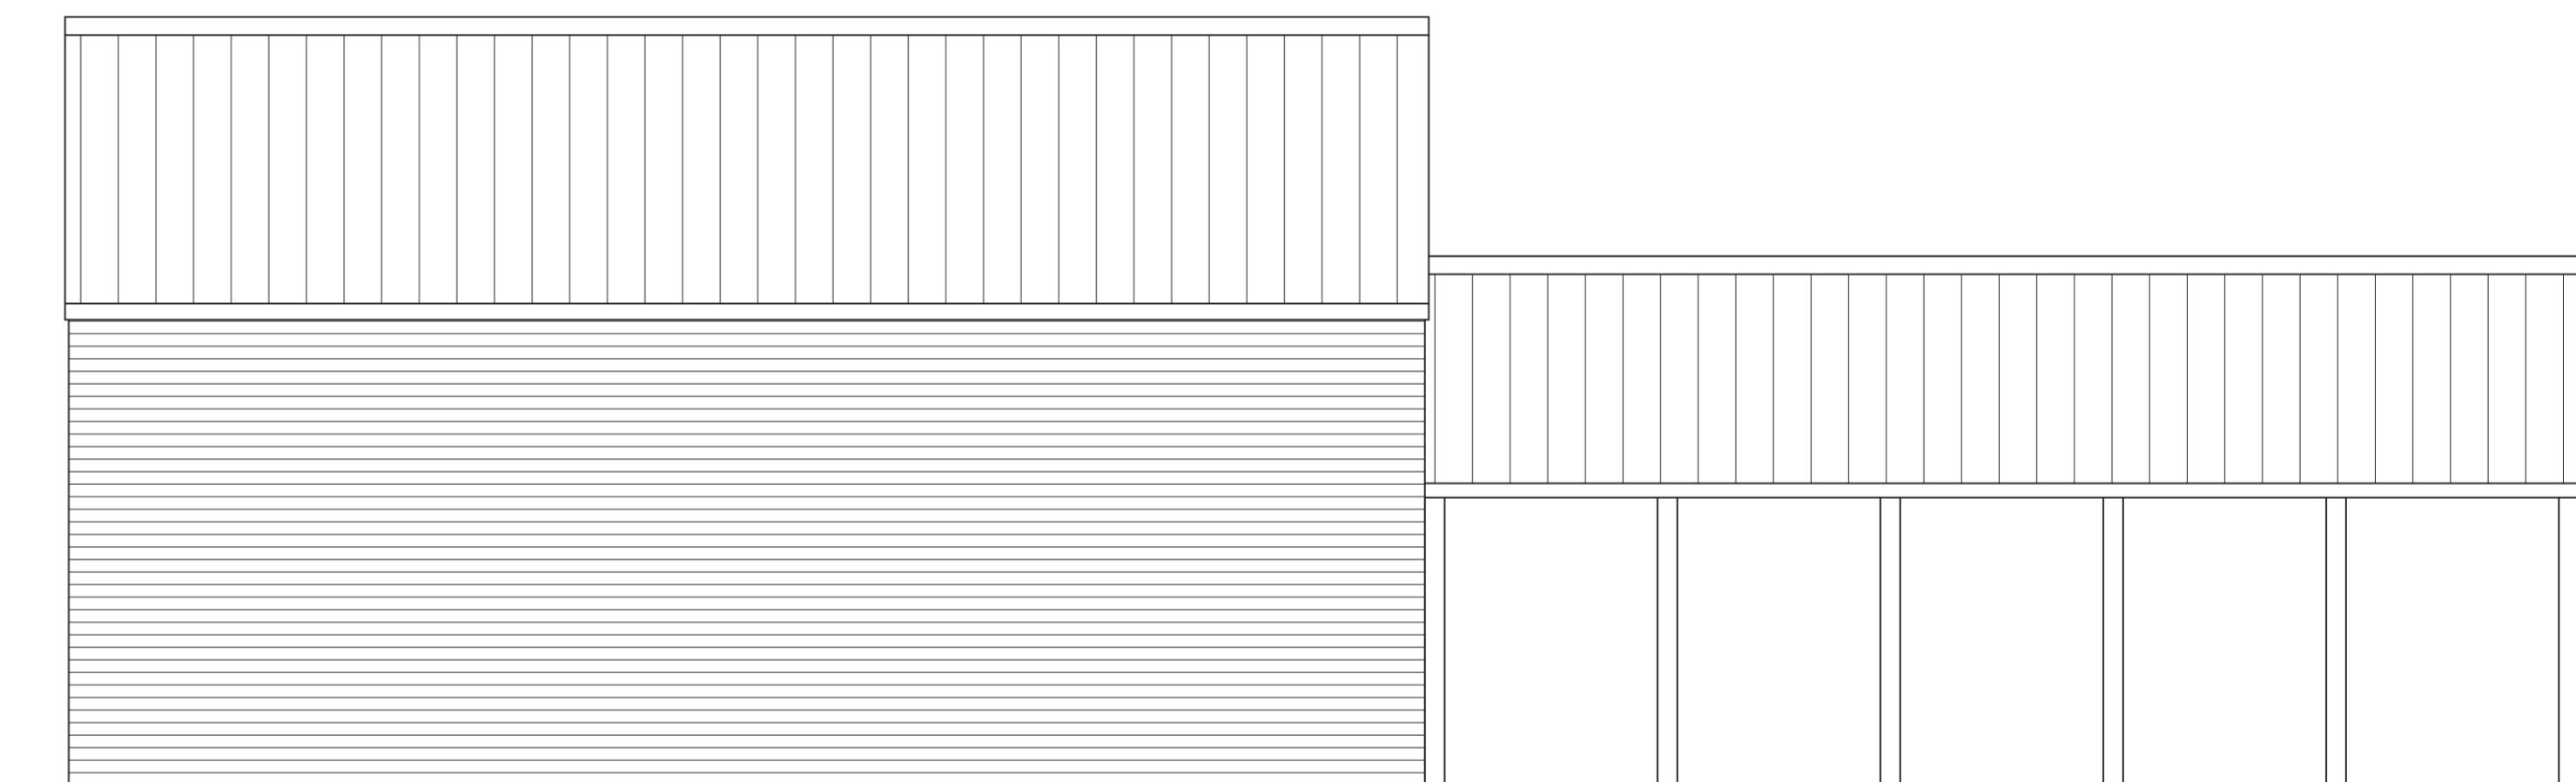


Existing Rear Elevation

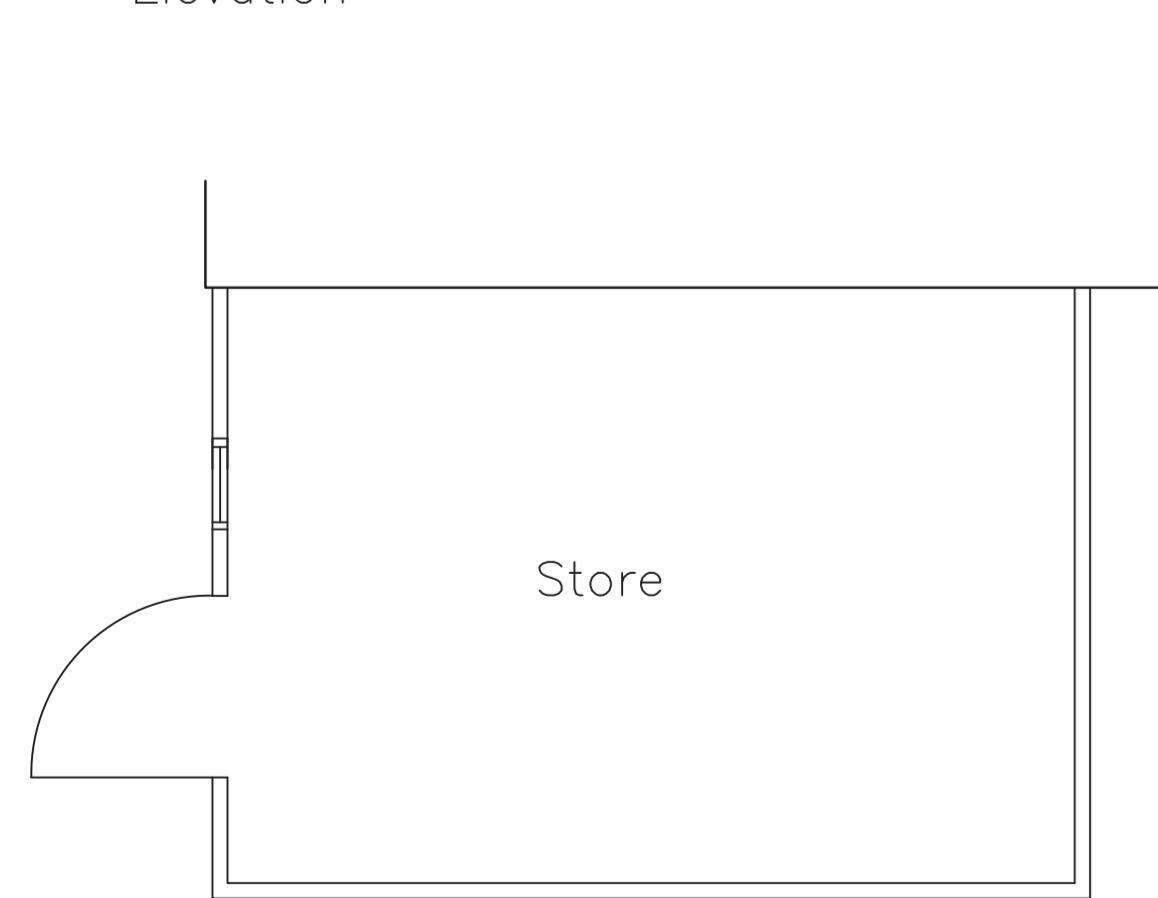

Existing Store plan

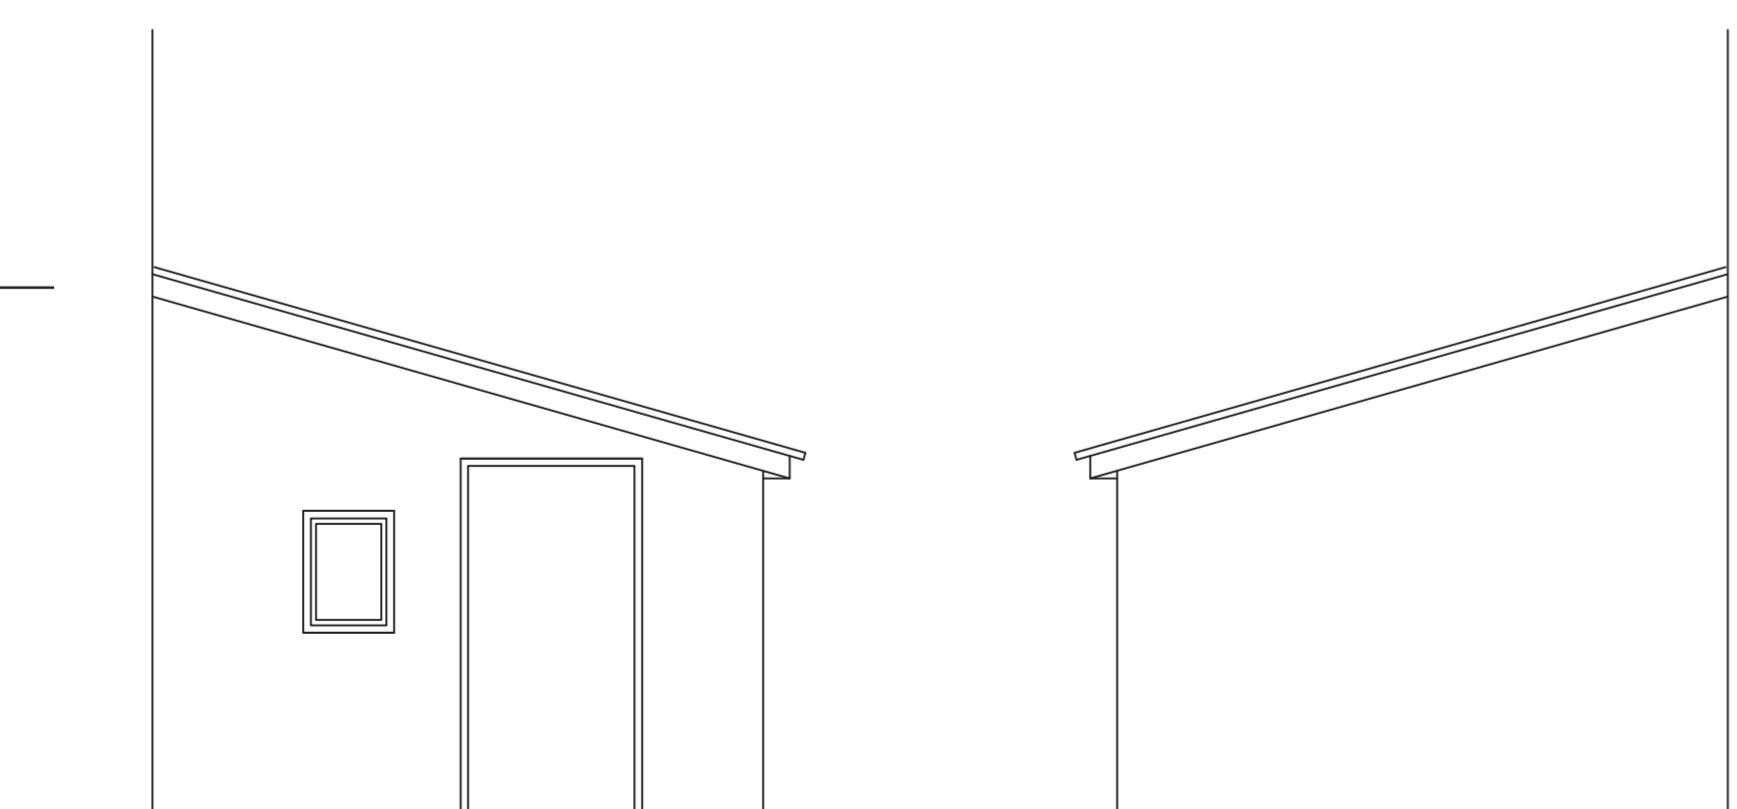

Existing store front elevation

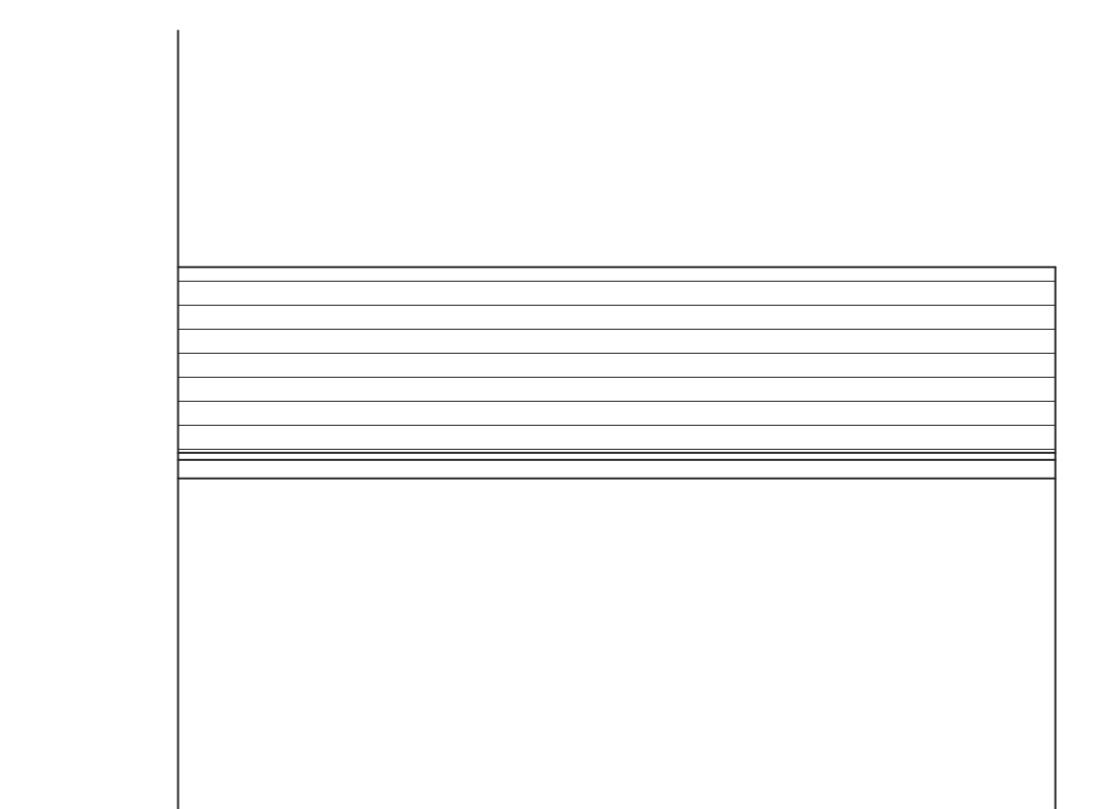

Existing store rear elevation

Existing store side elevation

|         |  |             |                    |
|---------|--|-------------|--------------------|
| Project | Northwood Garage                                 | Drwg Title  | EXISTING BUILDINGS |
| Client  | H&JM Ltd. / Northwood Garage                     | Drwg No.    | EX-01 - EX10       |
| Address | Rear of 20-26 Hallowell Rd,<br>Northwood HA6 1DW | Scale at A1 | 1:50               |
|         |  | Rev. -00-   | Date 05/08/2024    |

**COHABIT DESIGN**

4 Tweeddale Dr. Ickenham, UB108TT  
 0788 447 0033  
 cohabit.design@gmail.com