


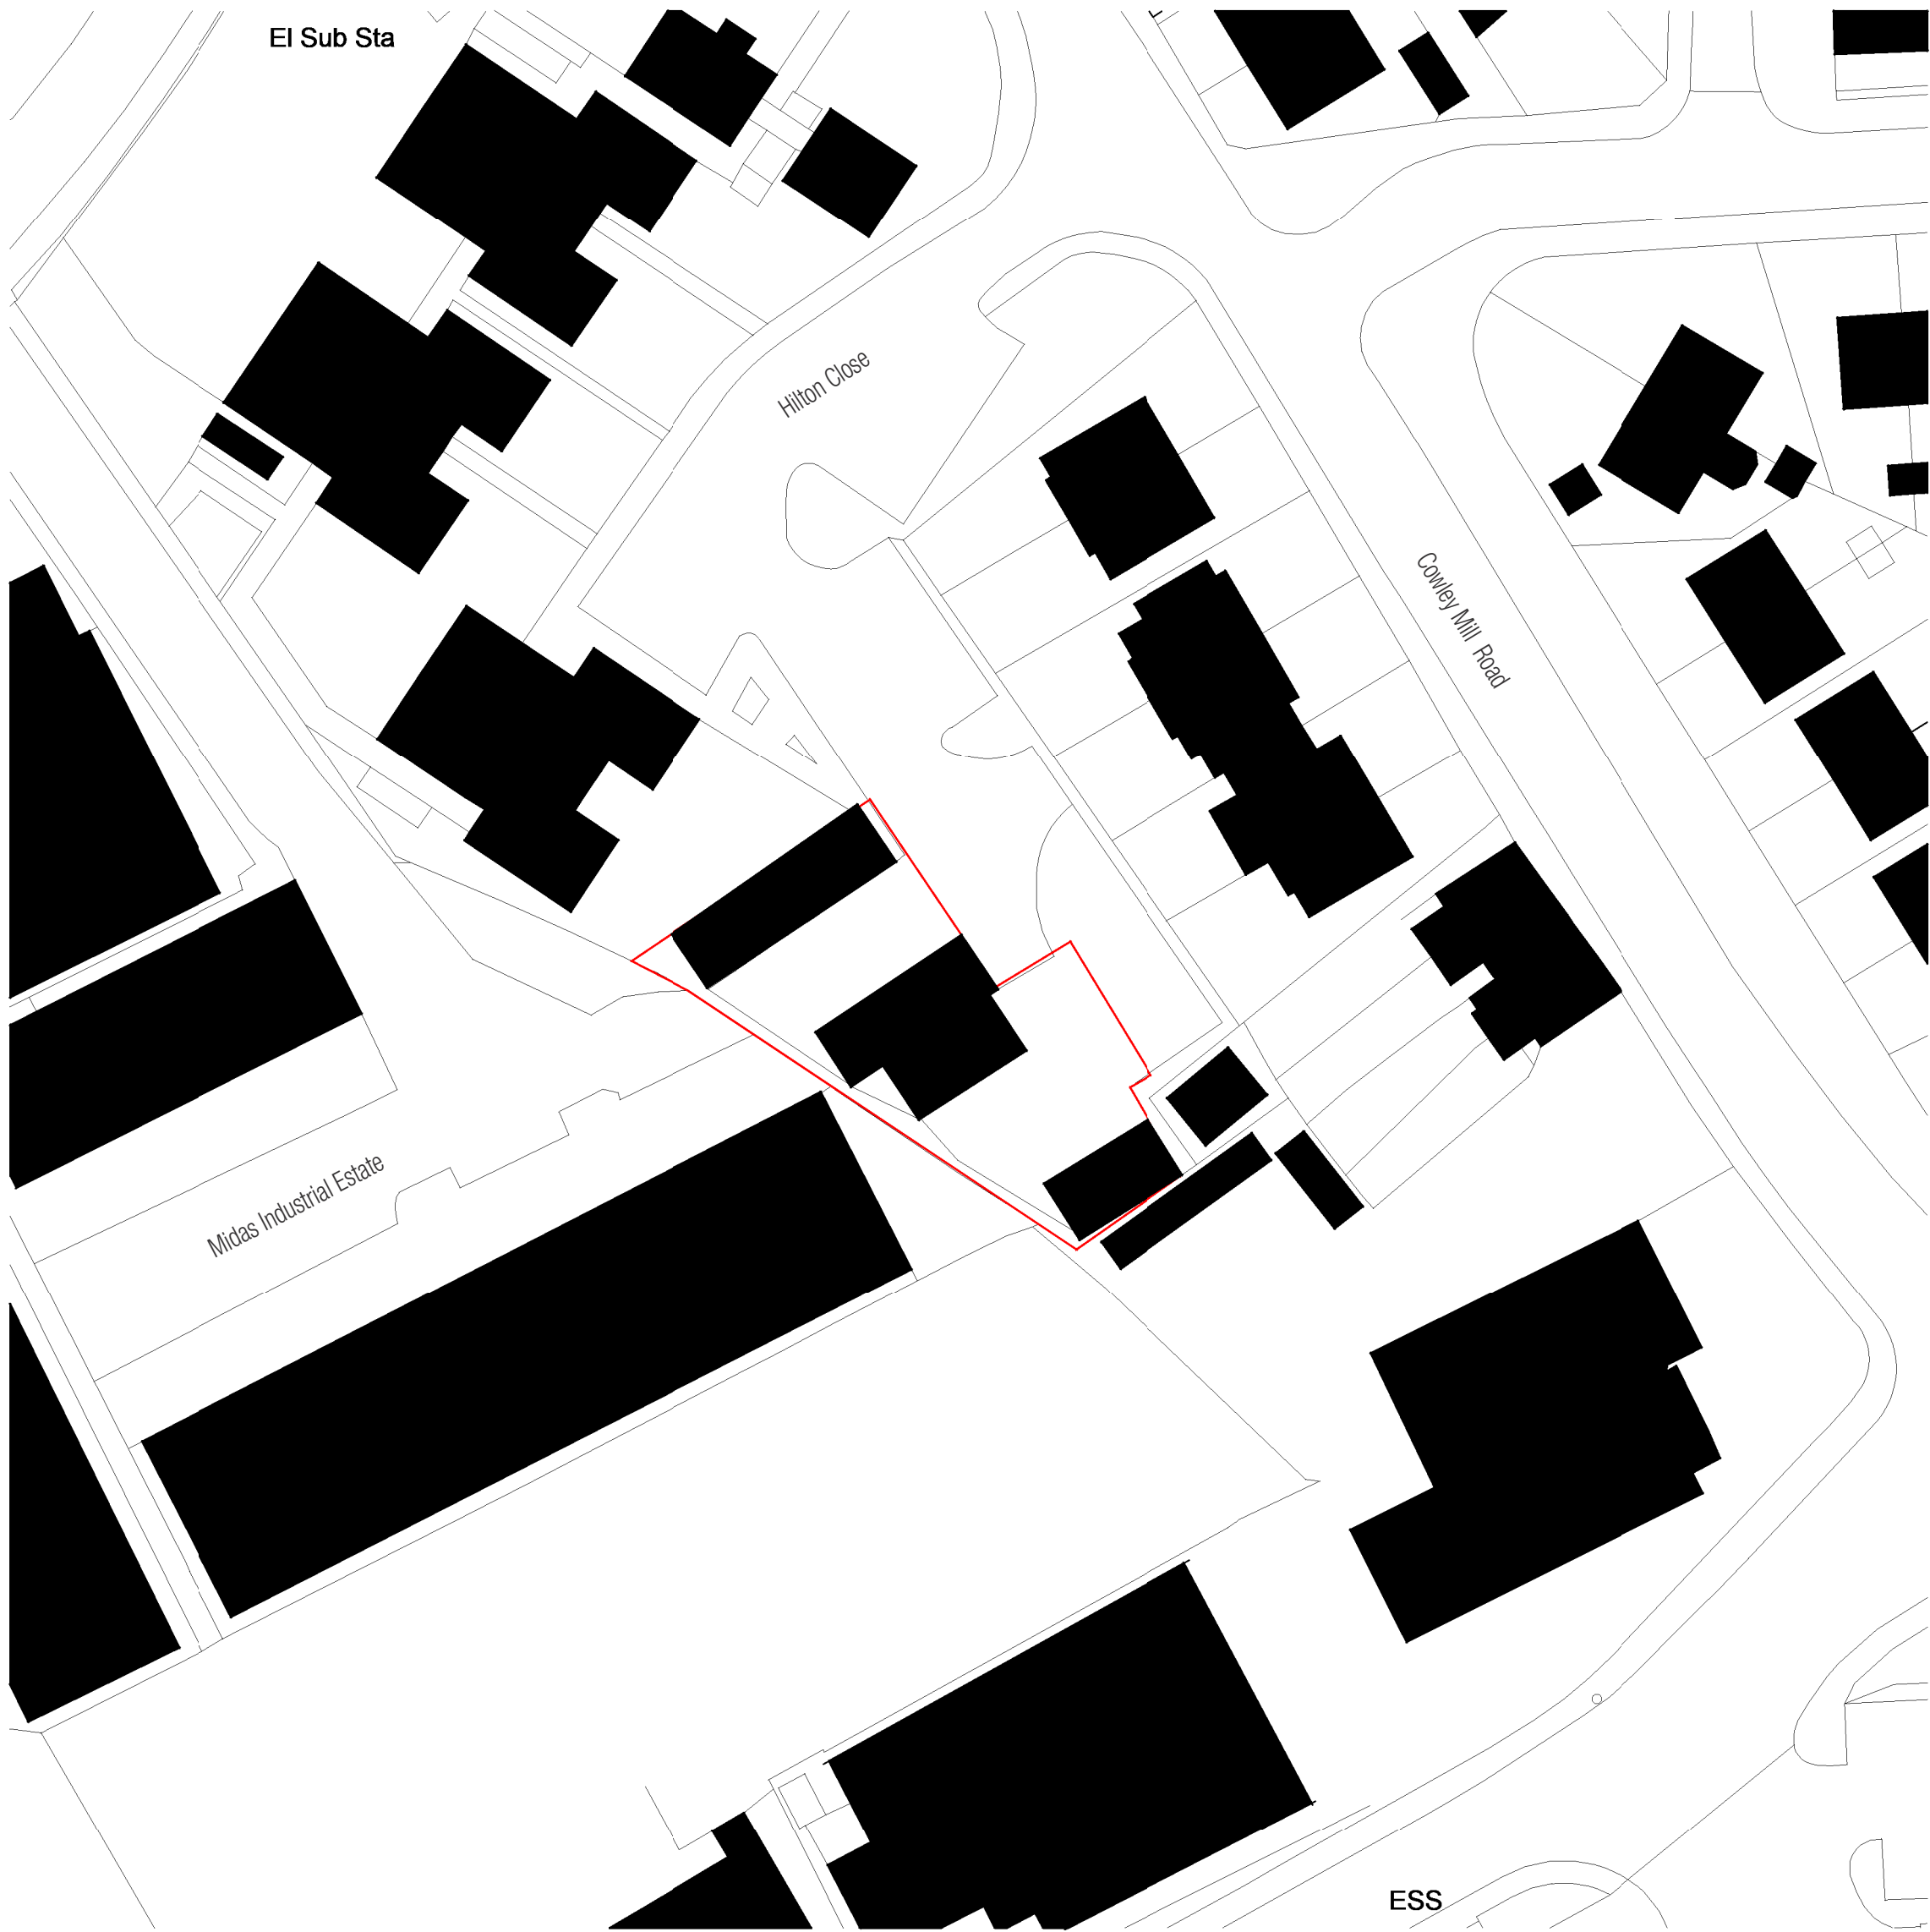

Existing Block Plan

1 : 500



METASHAPE ARCHITECTS	
STATUS PLANNING	
PROJECT Hilton Close, Uxbridge LONDON	
SHEET TITLE EXISTING BLOCK PLAN	
SCALE 1 : 500 @ A2	DATE 26/01/24
DRAWN JW	REVIEWED IL
JOB NO. 2022-022	
SHEET NUMBER 100	REVISION A