


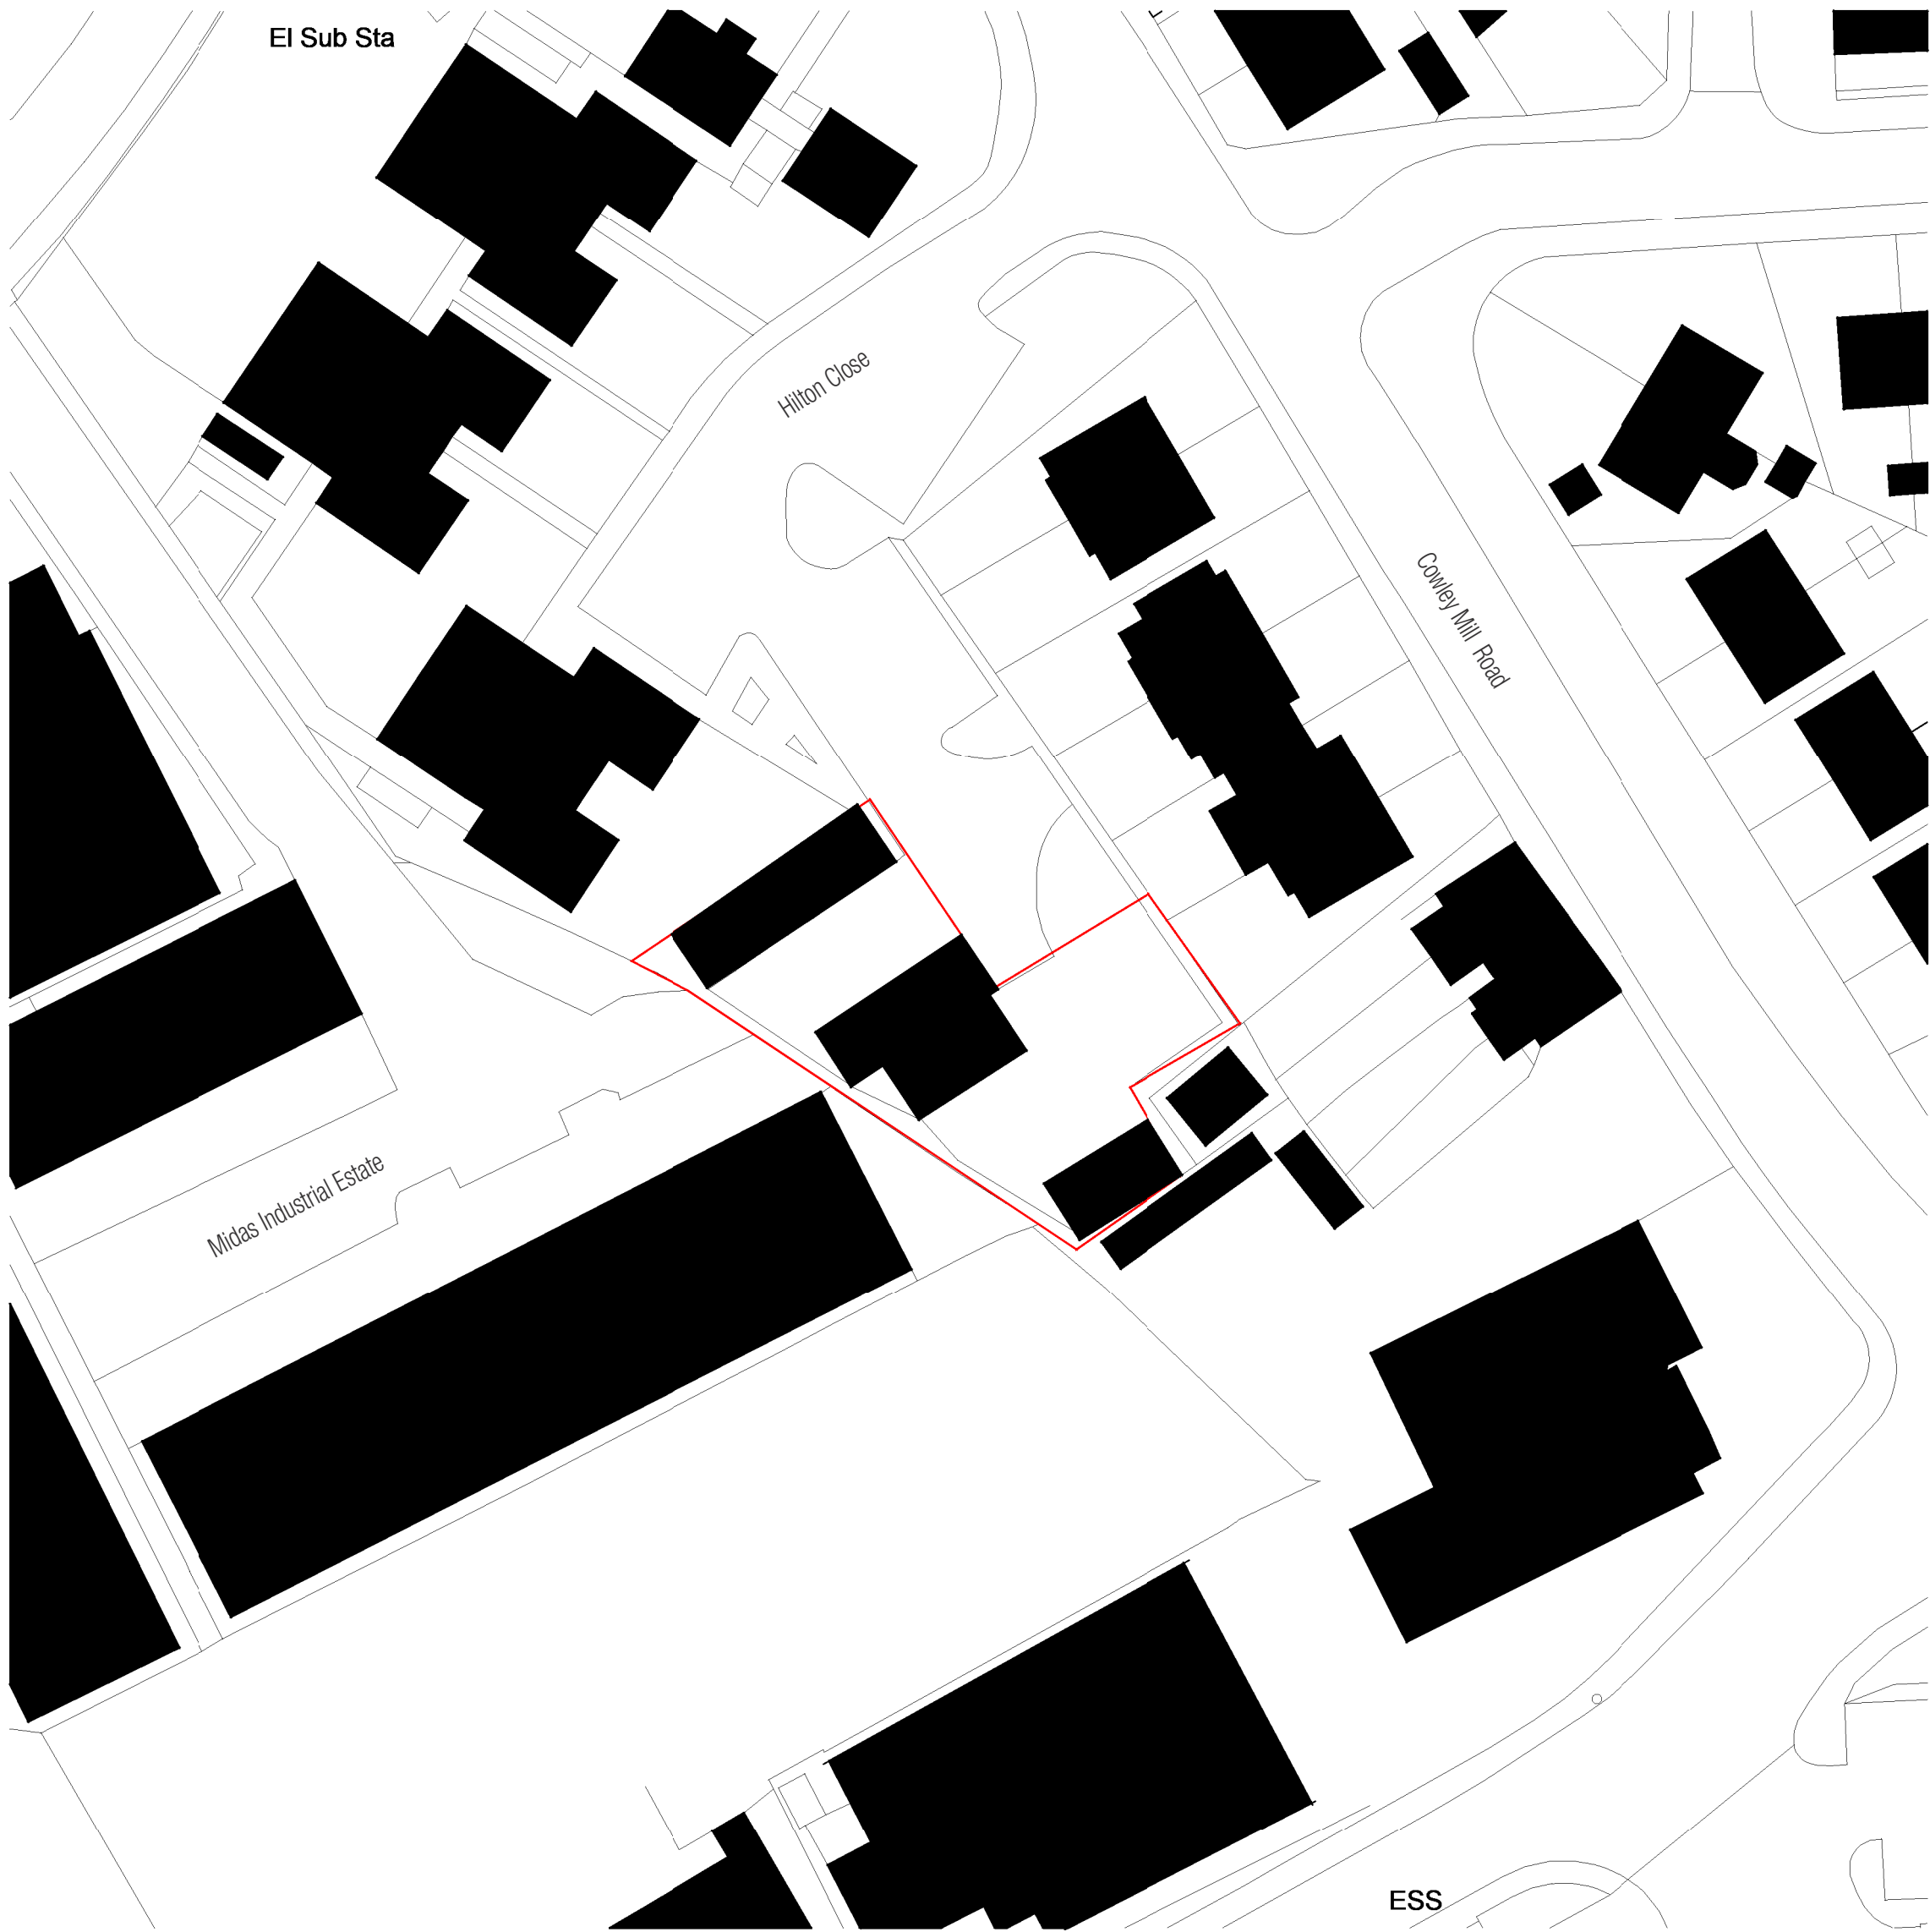

Existing Block Plan

1 : 500



METASHAPE | ARCHITECTS

STATUS
PLANNING

PROJECT
Hilton Close, Uxbridge LONDON

SHEET TITLE
EXISTING BLOCK PLAN

SCALE
1 : 500 @ A2

DATE
26/01/24

DRAWN
JW

REVIEWED
IL

JOB NO.
2022-022

SHEET NUMBER

100

REVISION