



REVISIONS		
A	Remove Tile Hanging	17/01/24
B	Updated Boundary & Garden Size	27/06/24

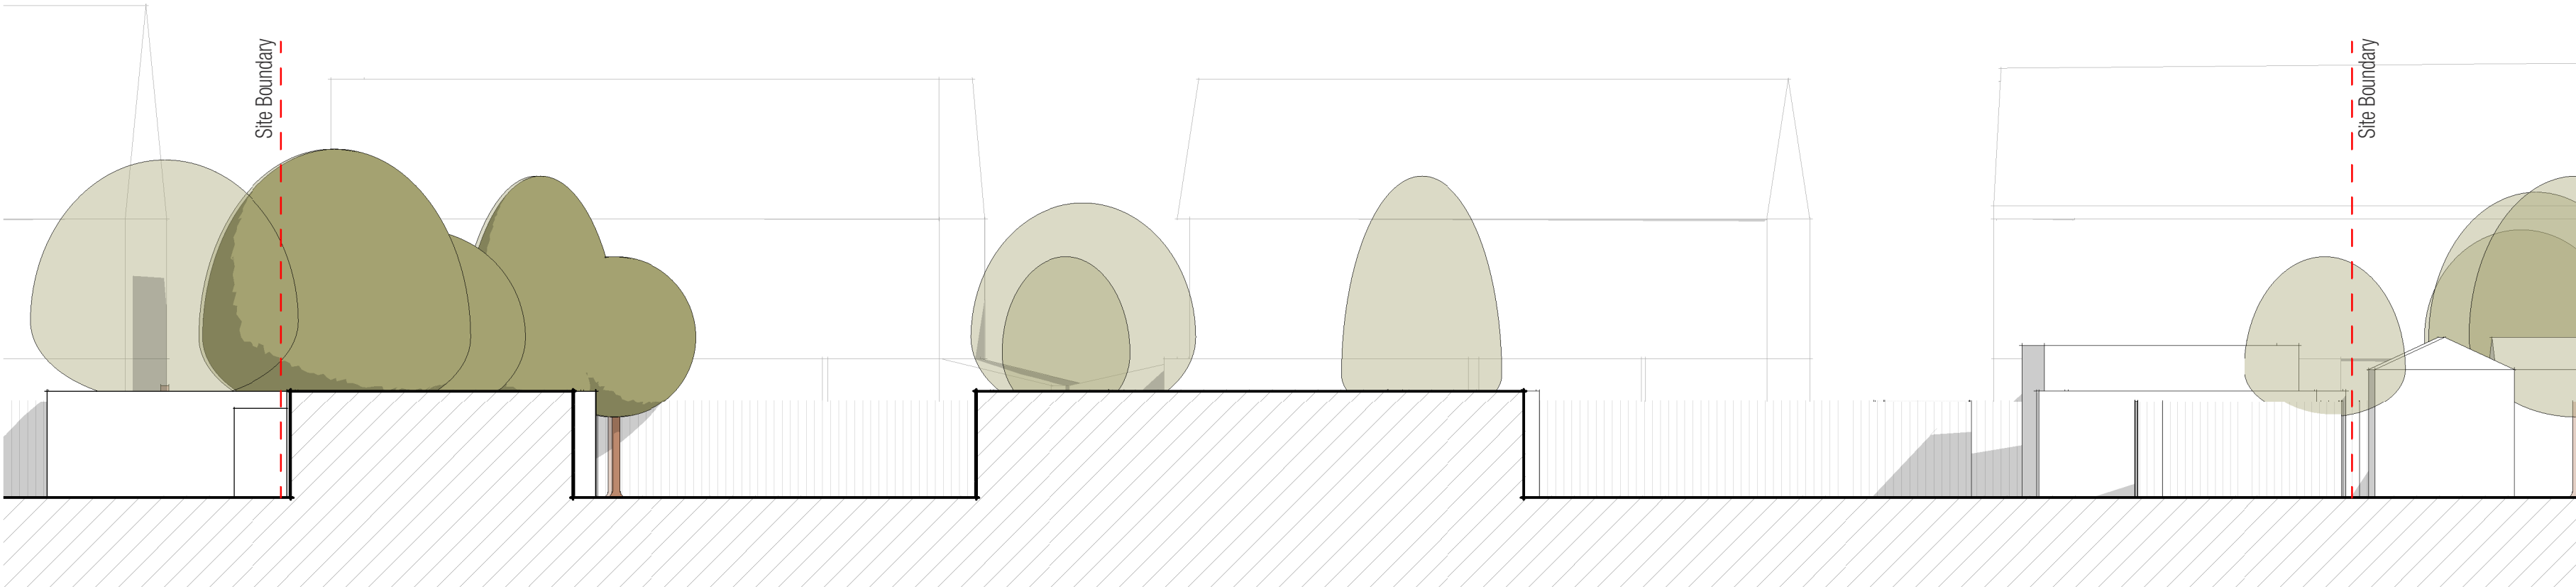


Existing Section AA

1 : 100

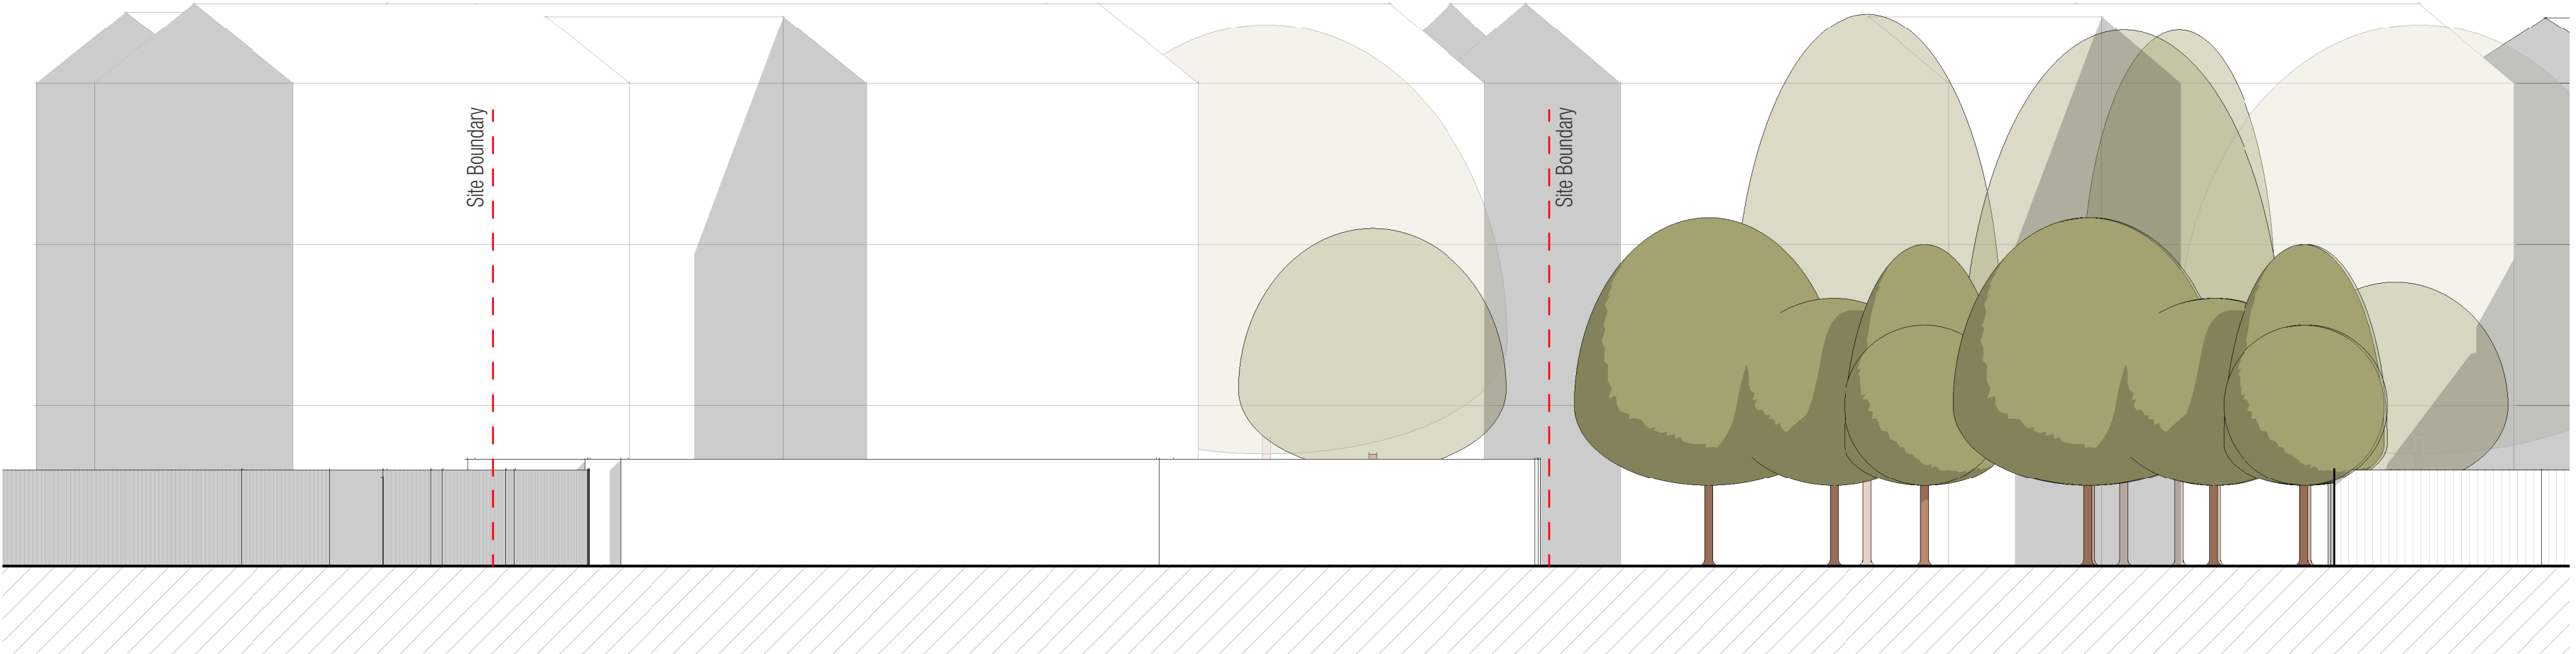

Existing Section BB

1 : 100

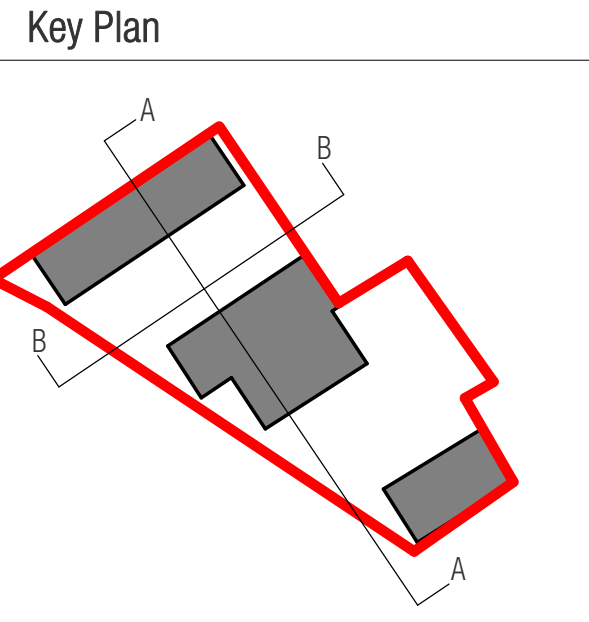

METASHAPE ARCHITECTS	
STATUS PLANNING	
PROJECT Hilton Close, Uxbridge LONDON	
SHEET TITLE EXISTING SECTIONS	
SCALE 1 : 100 @ A2	DATE 26/01/24
DRAWN JW	REVIEWED IL
JOB NO. 2022-022	
SHEET NUMBER 120	REVISION B

