



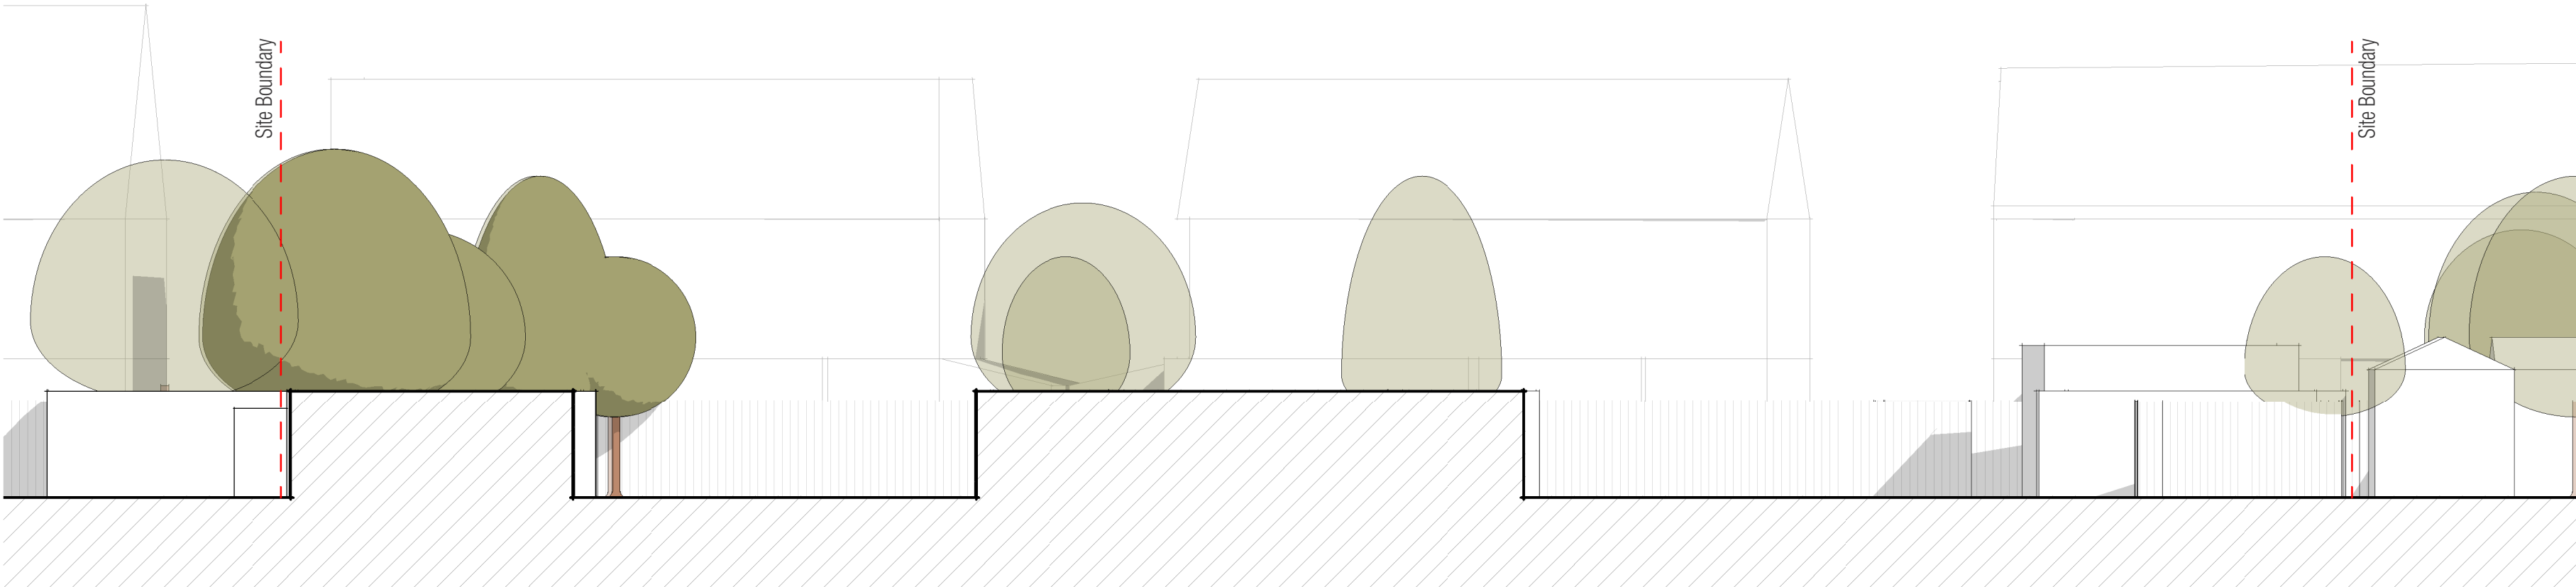

Existing Section AA


1 : 100

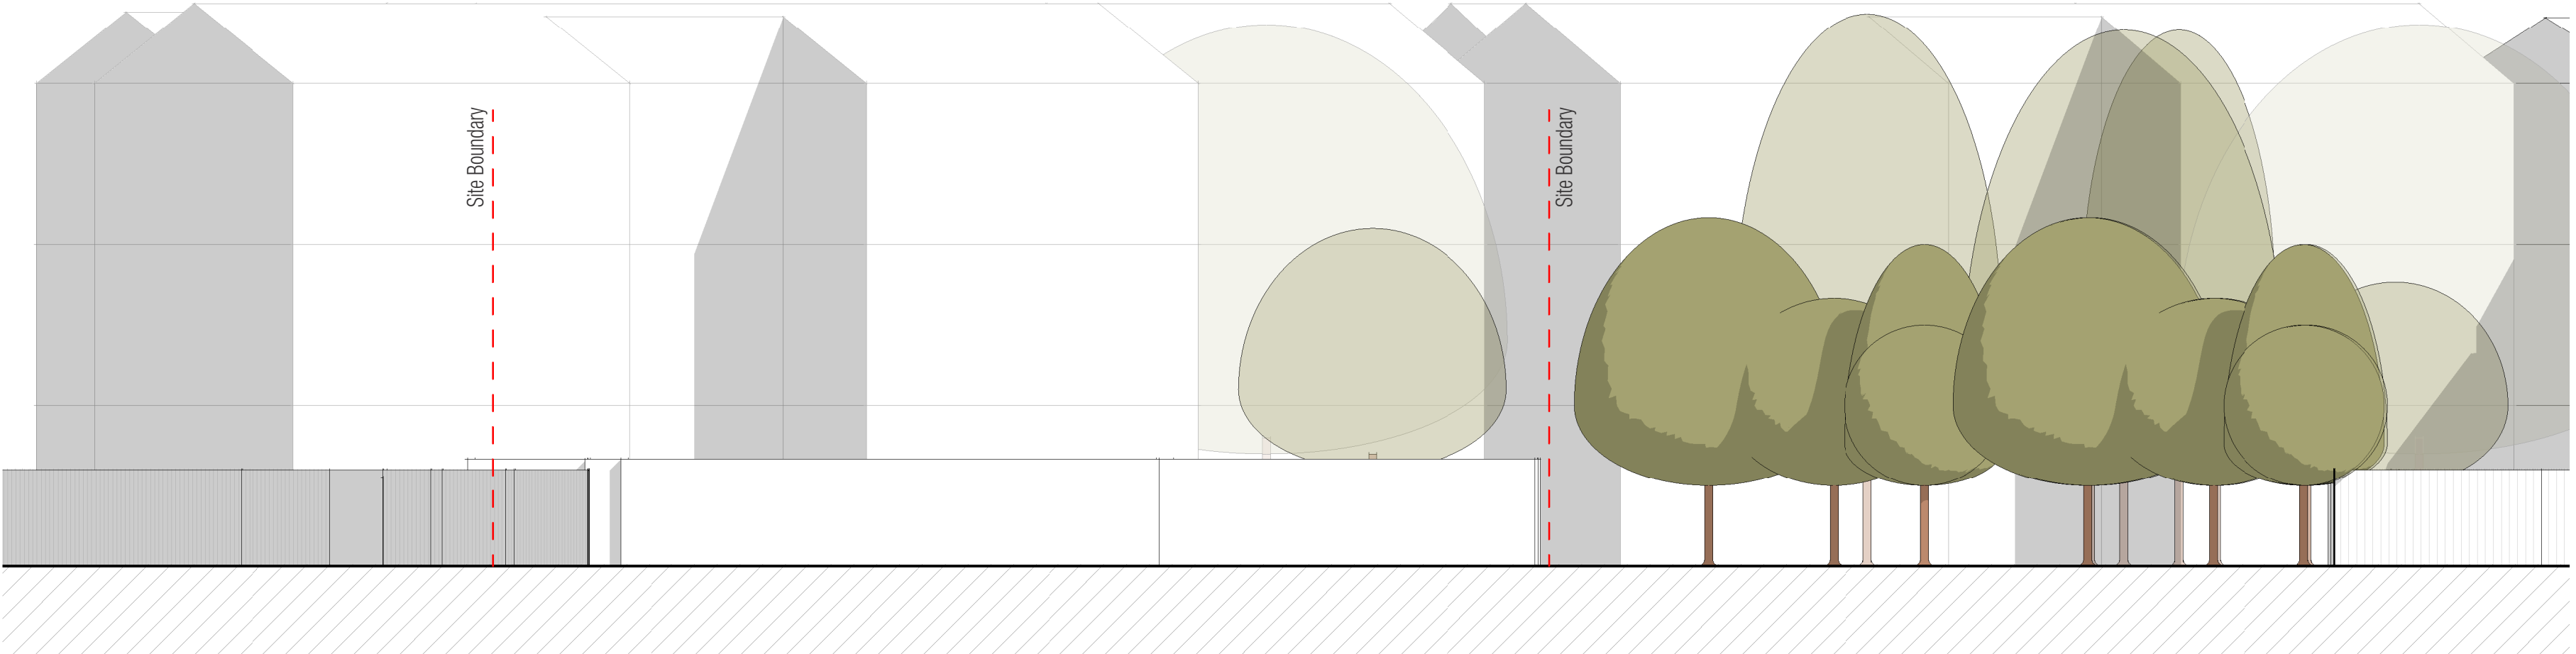

Existing Section BB

1 : 100

Key Plan

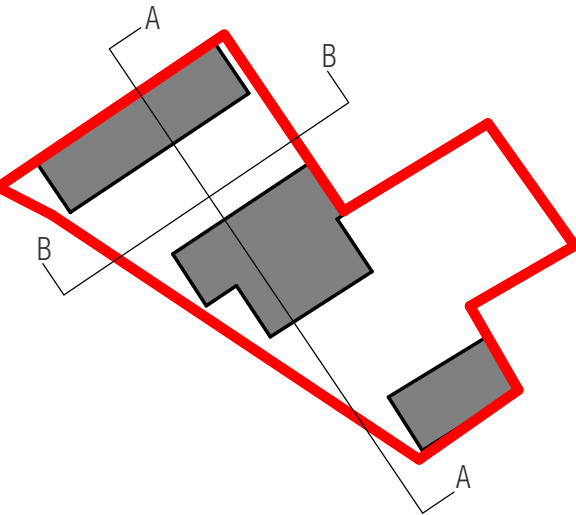

METASHAPE | ARCHITECTS

STATUS
PLANNING

PROJECT
Hilton Close, Uxbridge LONDON

SHEET TITLE
EXISTING SECTIONS

SCALE
1 : 100 @ A2

DATE
26/01/24

DRAWN
JW

REVIEWED
IL

JOB NO.
2022-022

SHEET NUMBER

REVISION

120

