



REVISIONS		
A	Remove Tile Hanging	17/01/24
B	Updated Boundary & Garden Size	27/06/24

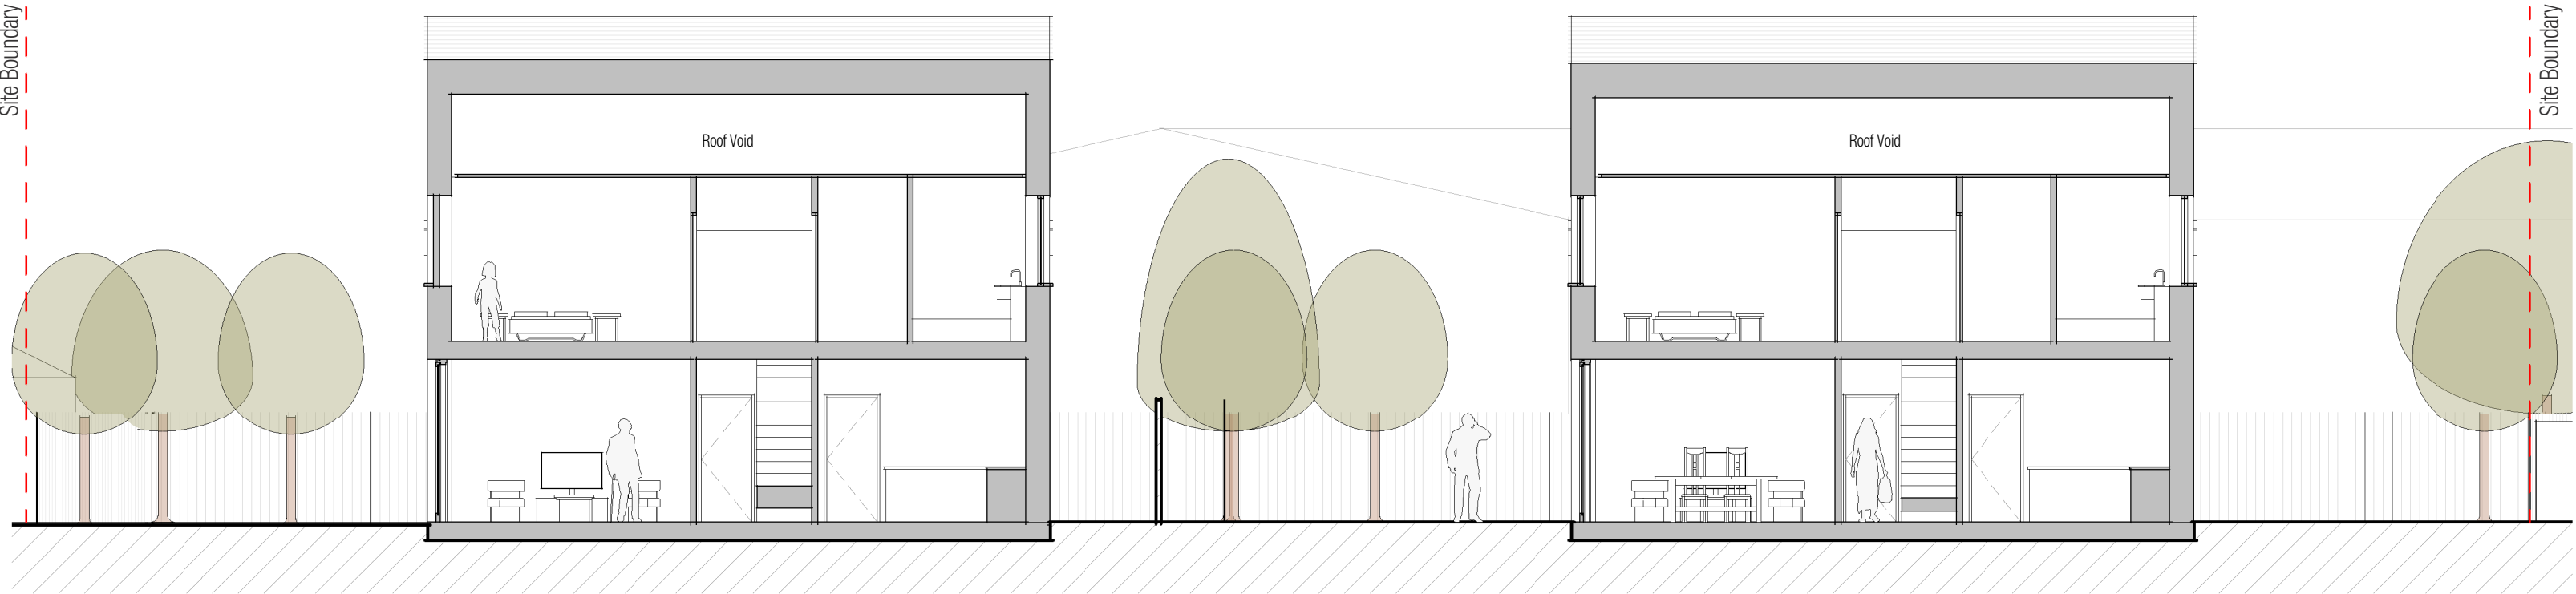


Proposed Section AA
1 : 100

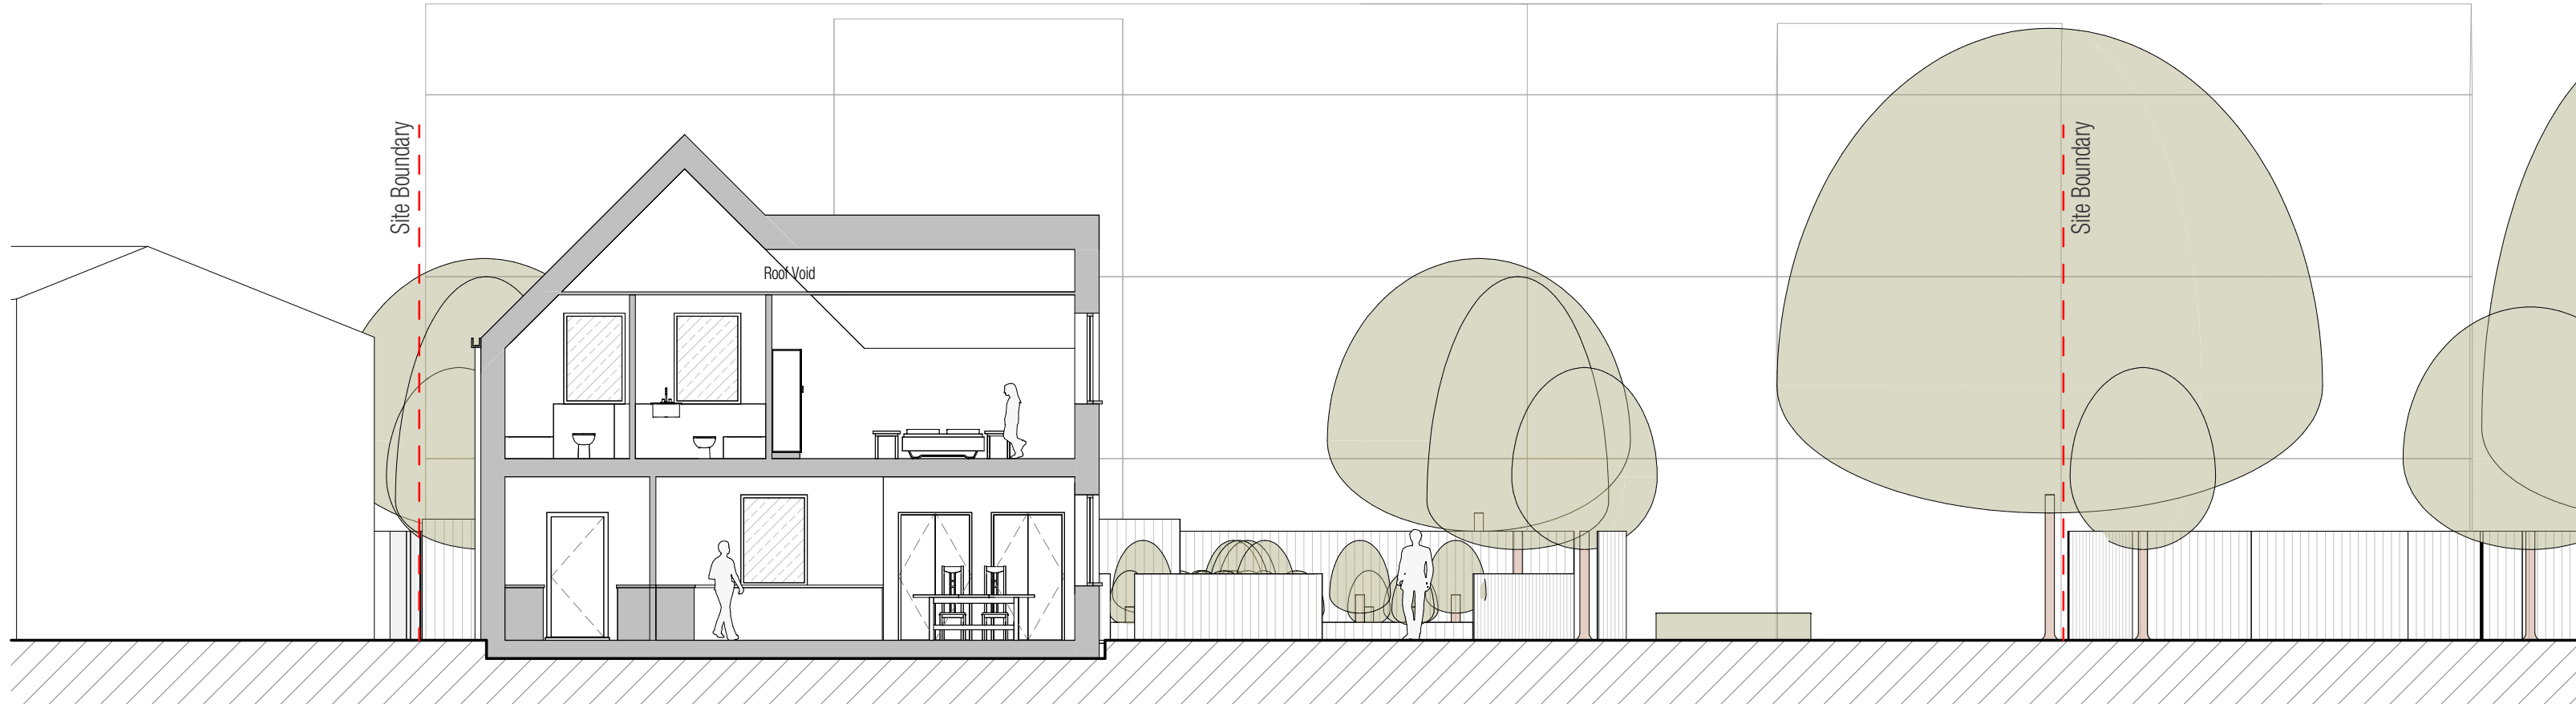

Proposed Section BB
1 : 100

Key Plan

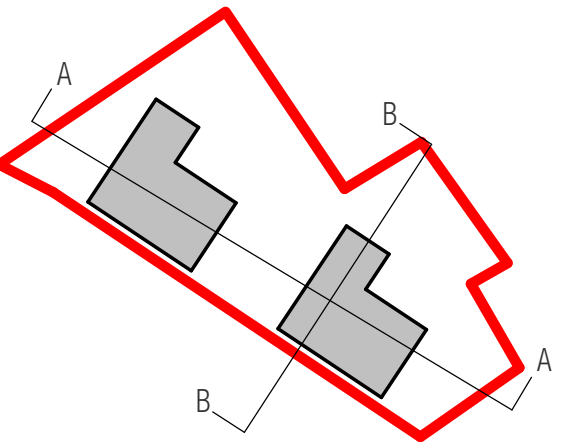

METASHAPE | ARCHITECTS

STATUS
PLANNING

PROJECT
Hilton Close, Uxbridge LONDON

SHEET TITLE
PROPOSED SECTIONS

SCALE
1 : 100 @ A2

DATE
26/01/24

DRAWN
JW

REVIEWED
IL

JOB NO.
2022-022

SHEET NUMBER
220

REVISION
B

