


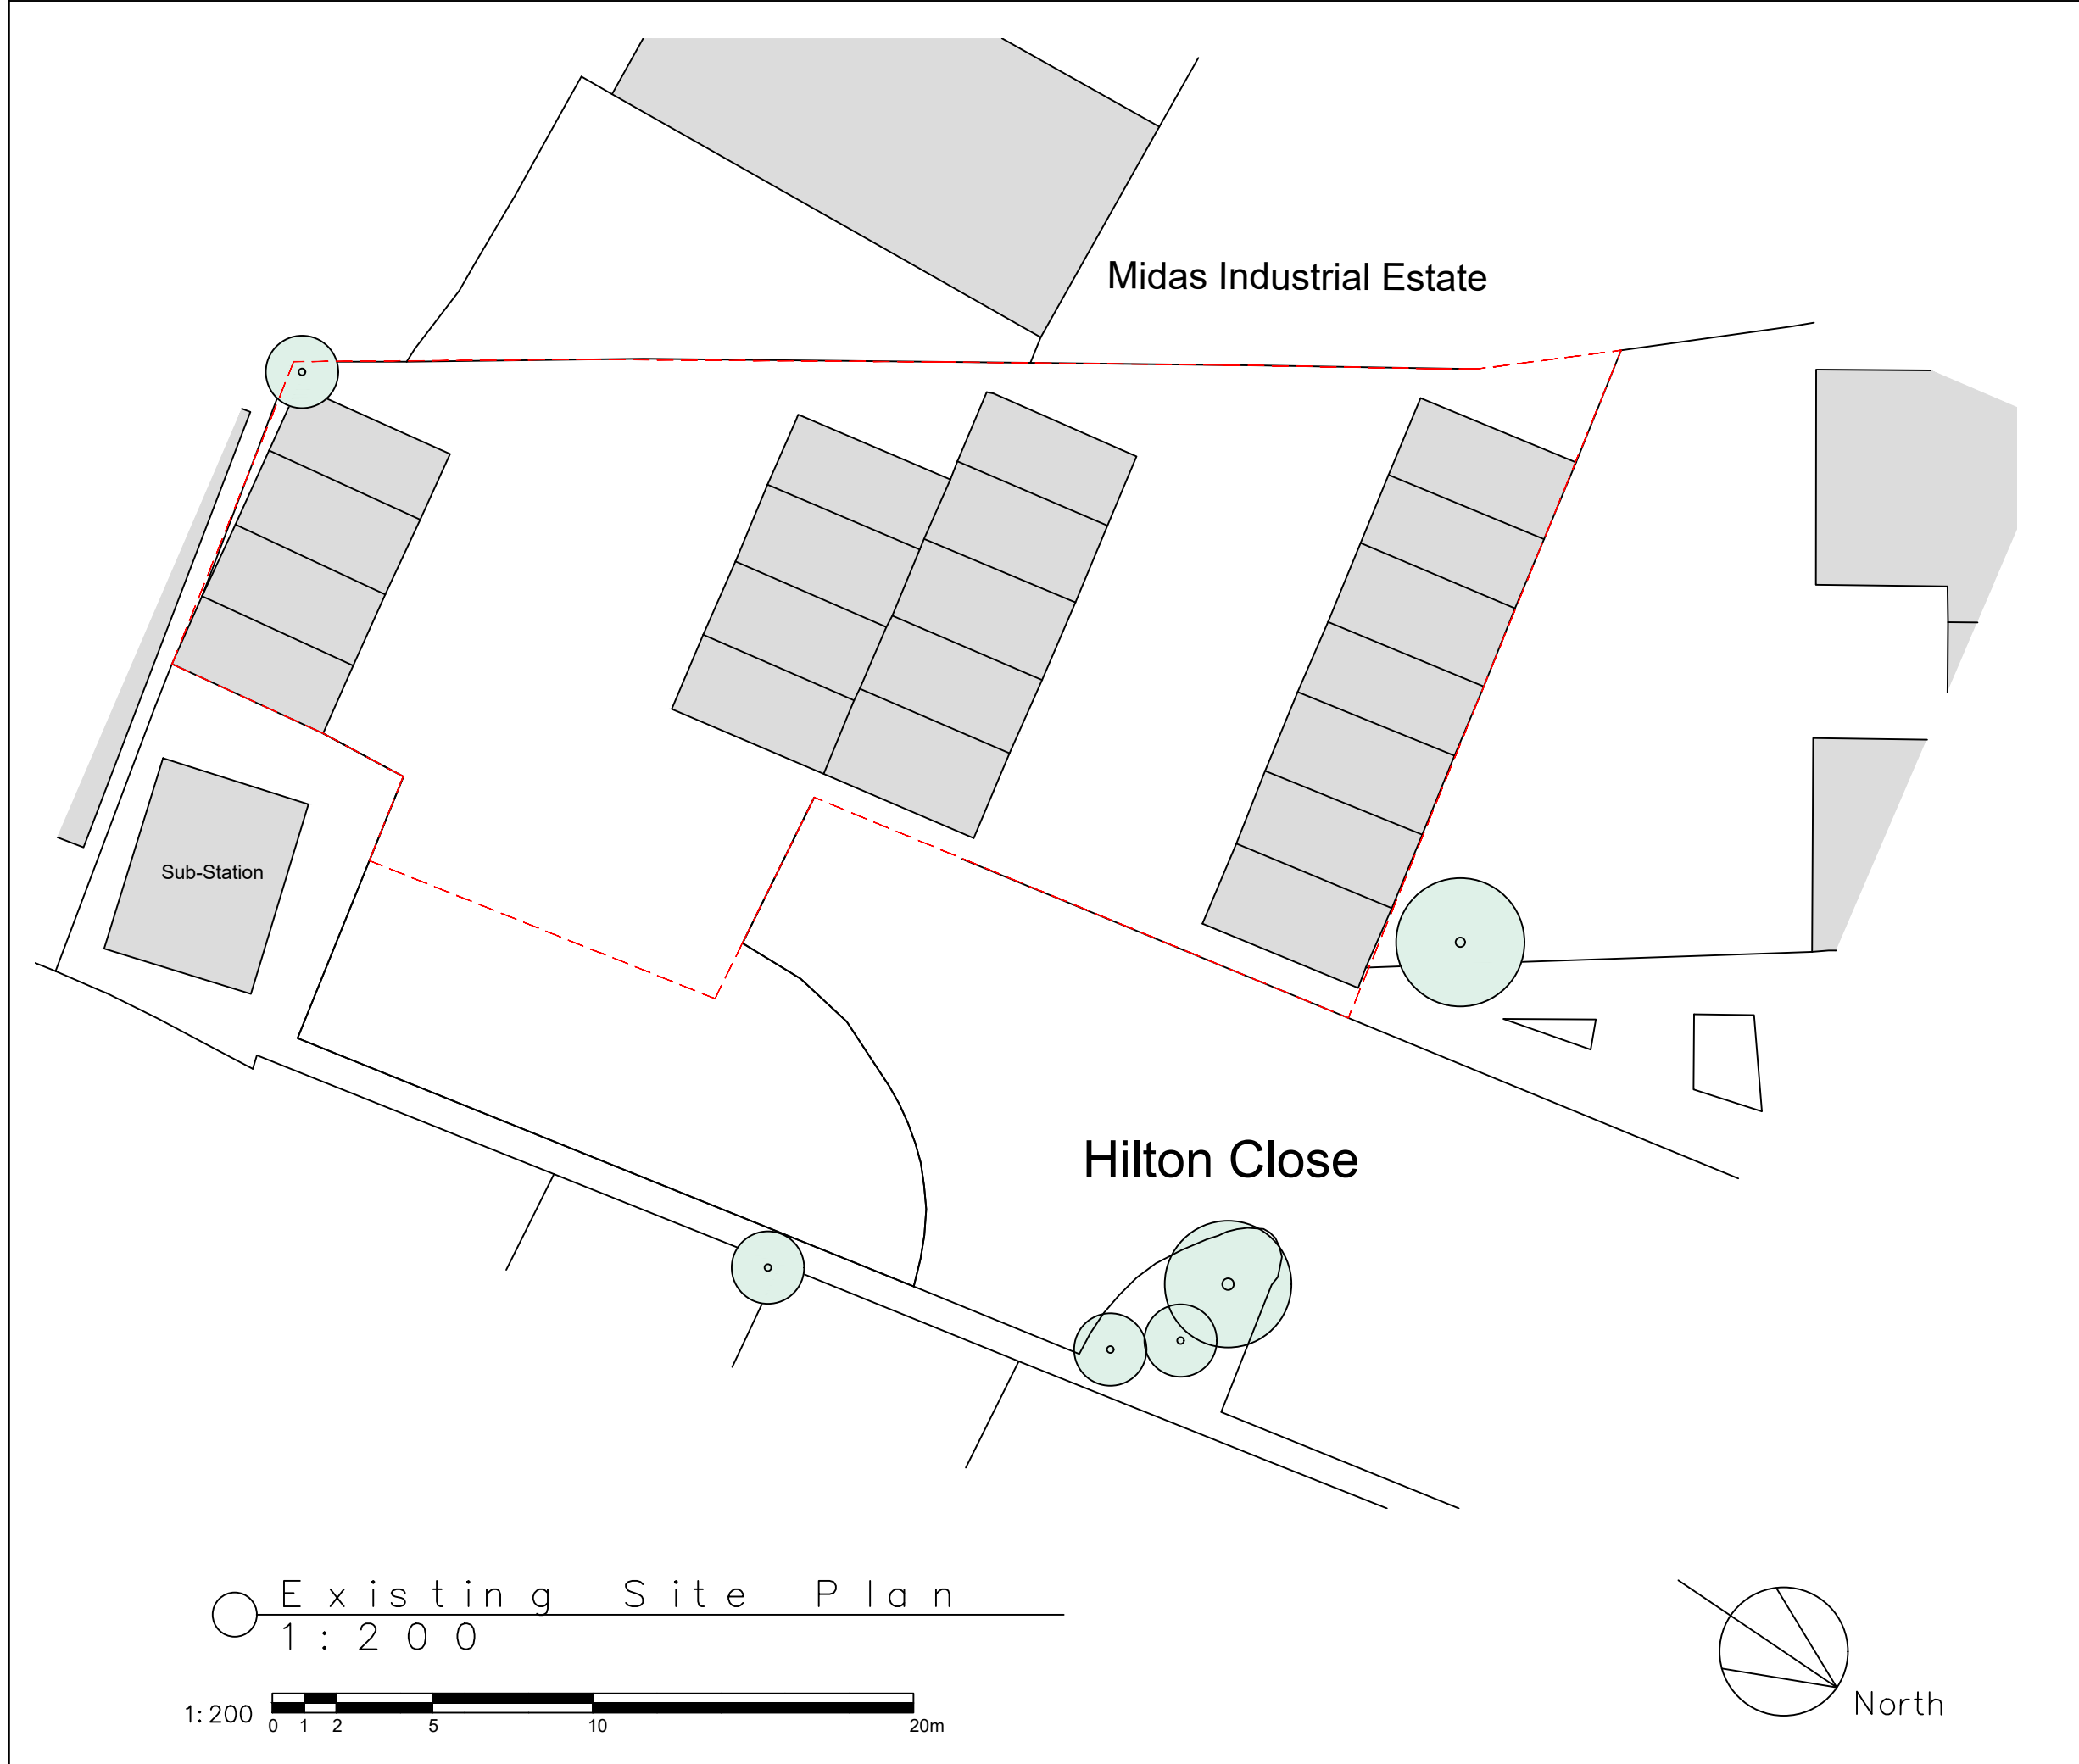

- NOTES GENERAL:**
- Work to figured dimensions and relative position only, confirm to designer
 - This drawing is to be read in conjunction with all relevant drawings, detailed specifications where applicable and all associated drawings in this series (if any)
 - Any discrepancy on this drawing is to be reported immediately to Oakman Architecture Ltd for clarification
 - The contractor is responsible for all temporary works and for the stability of the works in progress

	31.01.25	BJS			
Revision	Date	Drawn	Designer	Checked	Approved

Revision History

OAKMAN
ARCHITECTURE.

© Address: 7 Denham Way,
Denham
UB9 5AX

© Mob : 07787197752
E_mail : benjamin@oakmanltd.com

Project Address:
Land to Rear of
Midas Industrial Estate
Uxbridge
UB8 2QJ

Client:
Petford Developments Ltd

EXISTING

Drawing Number: 2433-PL-001

Scales: 1:200
© A3

Rev. No. —