


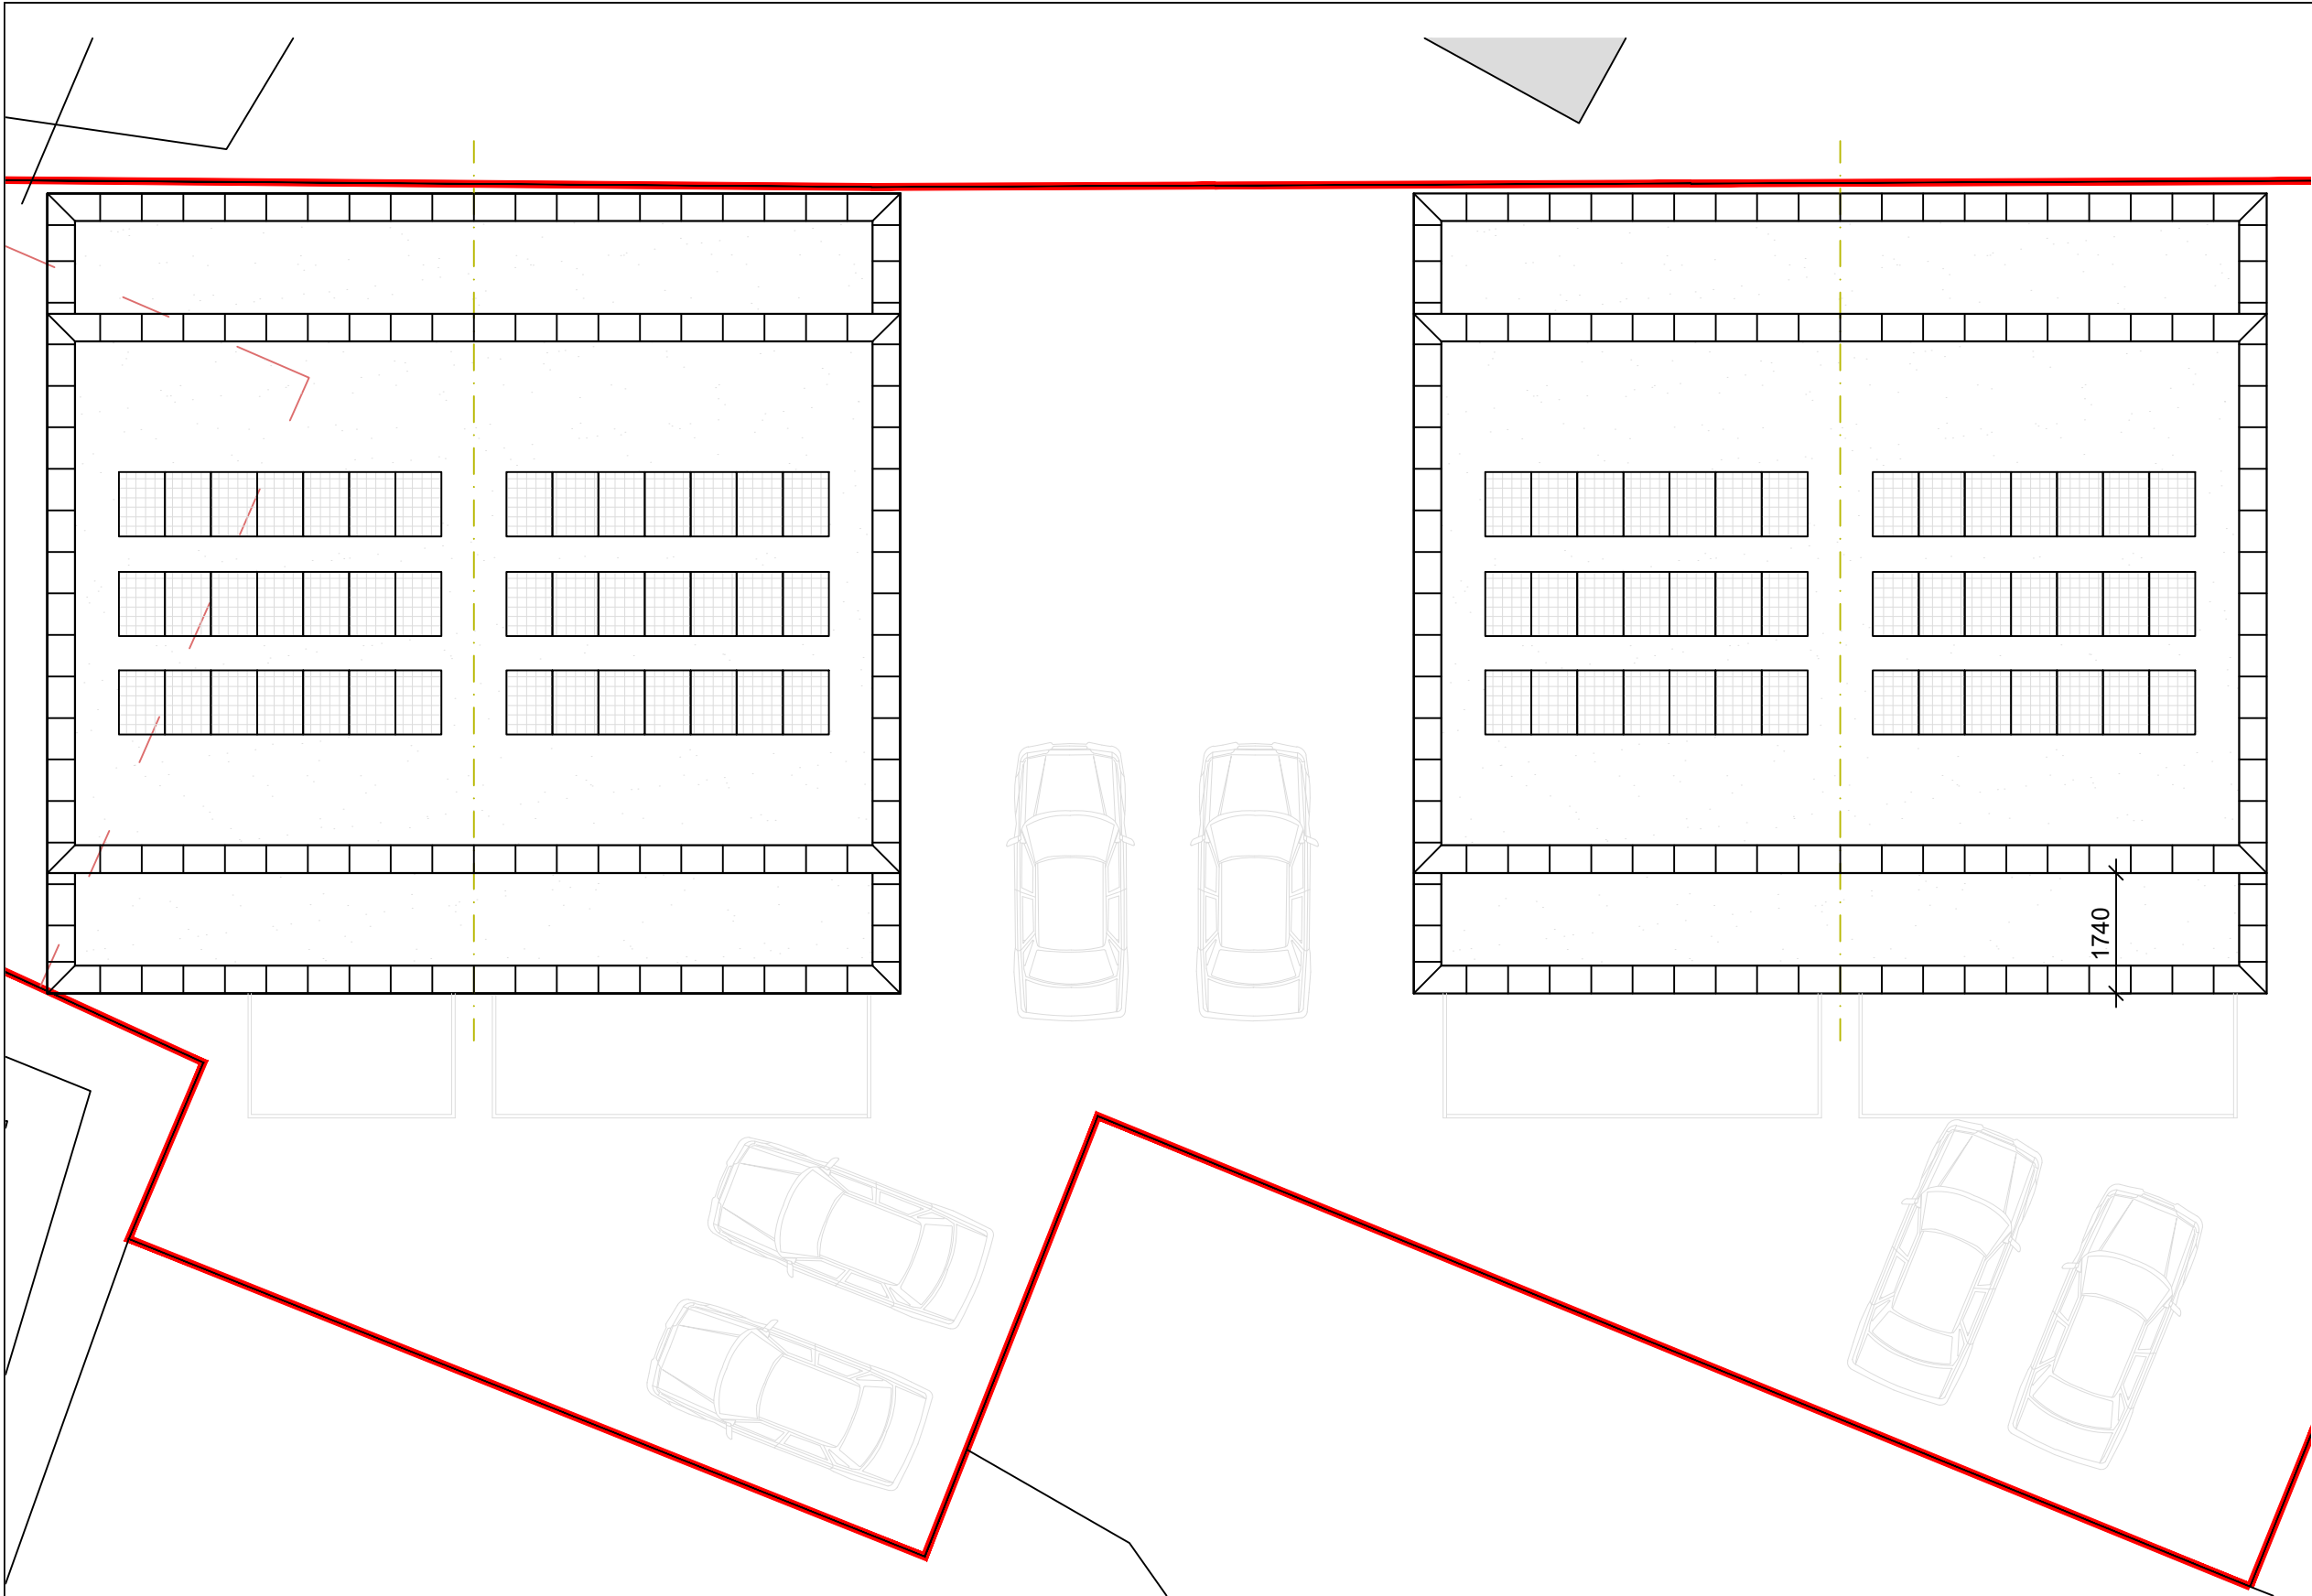

- NOTES GENERAL:**
- Work to figured dimensions and relative position only, confirm to designer
  - This drawing is to be read in conjunction with all relevant drawings, detailed specifications where applicable and all associated drawings in this series (if any)
  - Any discrepancy on this drawing is to be reported immediately to Oakman Architecture Ltd for clarification
  - The contractor is responsible for all temporary works and for the stability of the works in progress

|          |          |       |          |         |          |
|----------|----------|-------|----------|---------|----------|
|          | 31.03.25 | BJS   |          |         |          |
| Revision | Date     | Drawn | Designer | Checked | Approved |

Revision History

OAKMAN  
ARCHITECTURE.

Address: 7 Denham Way, Denham UB9 5AX  
Mob.: 07787197752  
E-mail: benjamin@oakmantd.com

Project Address:  
Land to Rear of  
Midas Industrial Estate  
Uxbridge  
UB8 2QJ

Client:  
Petford Developments Ltd

PROPOSED

Drawing Number: 2433-PL-105  
Scales: 1:100  
A3  
Rev. No. B

R o o f P l a n  
1 : 1 0 0

1:100 0 1 2 5 10m

