



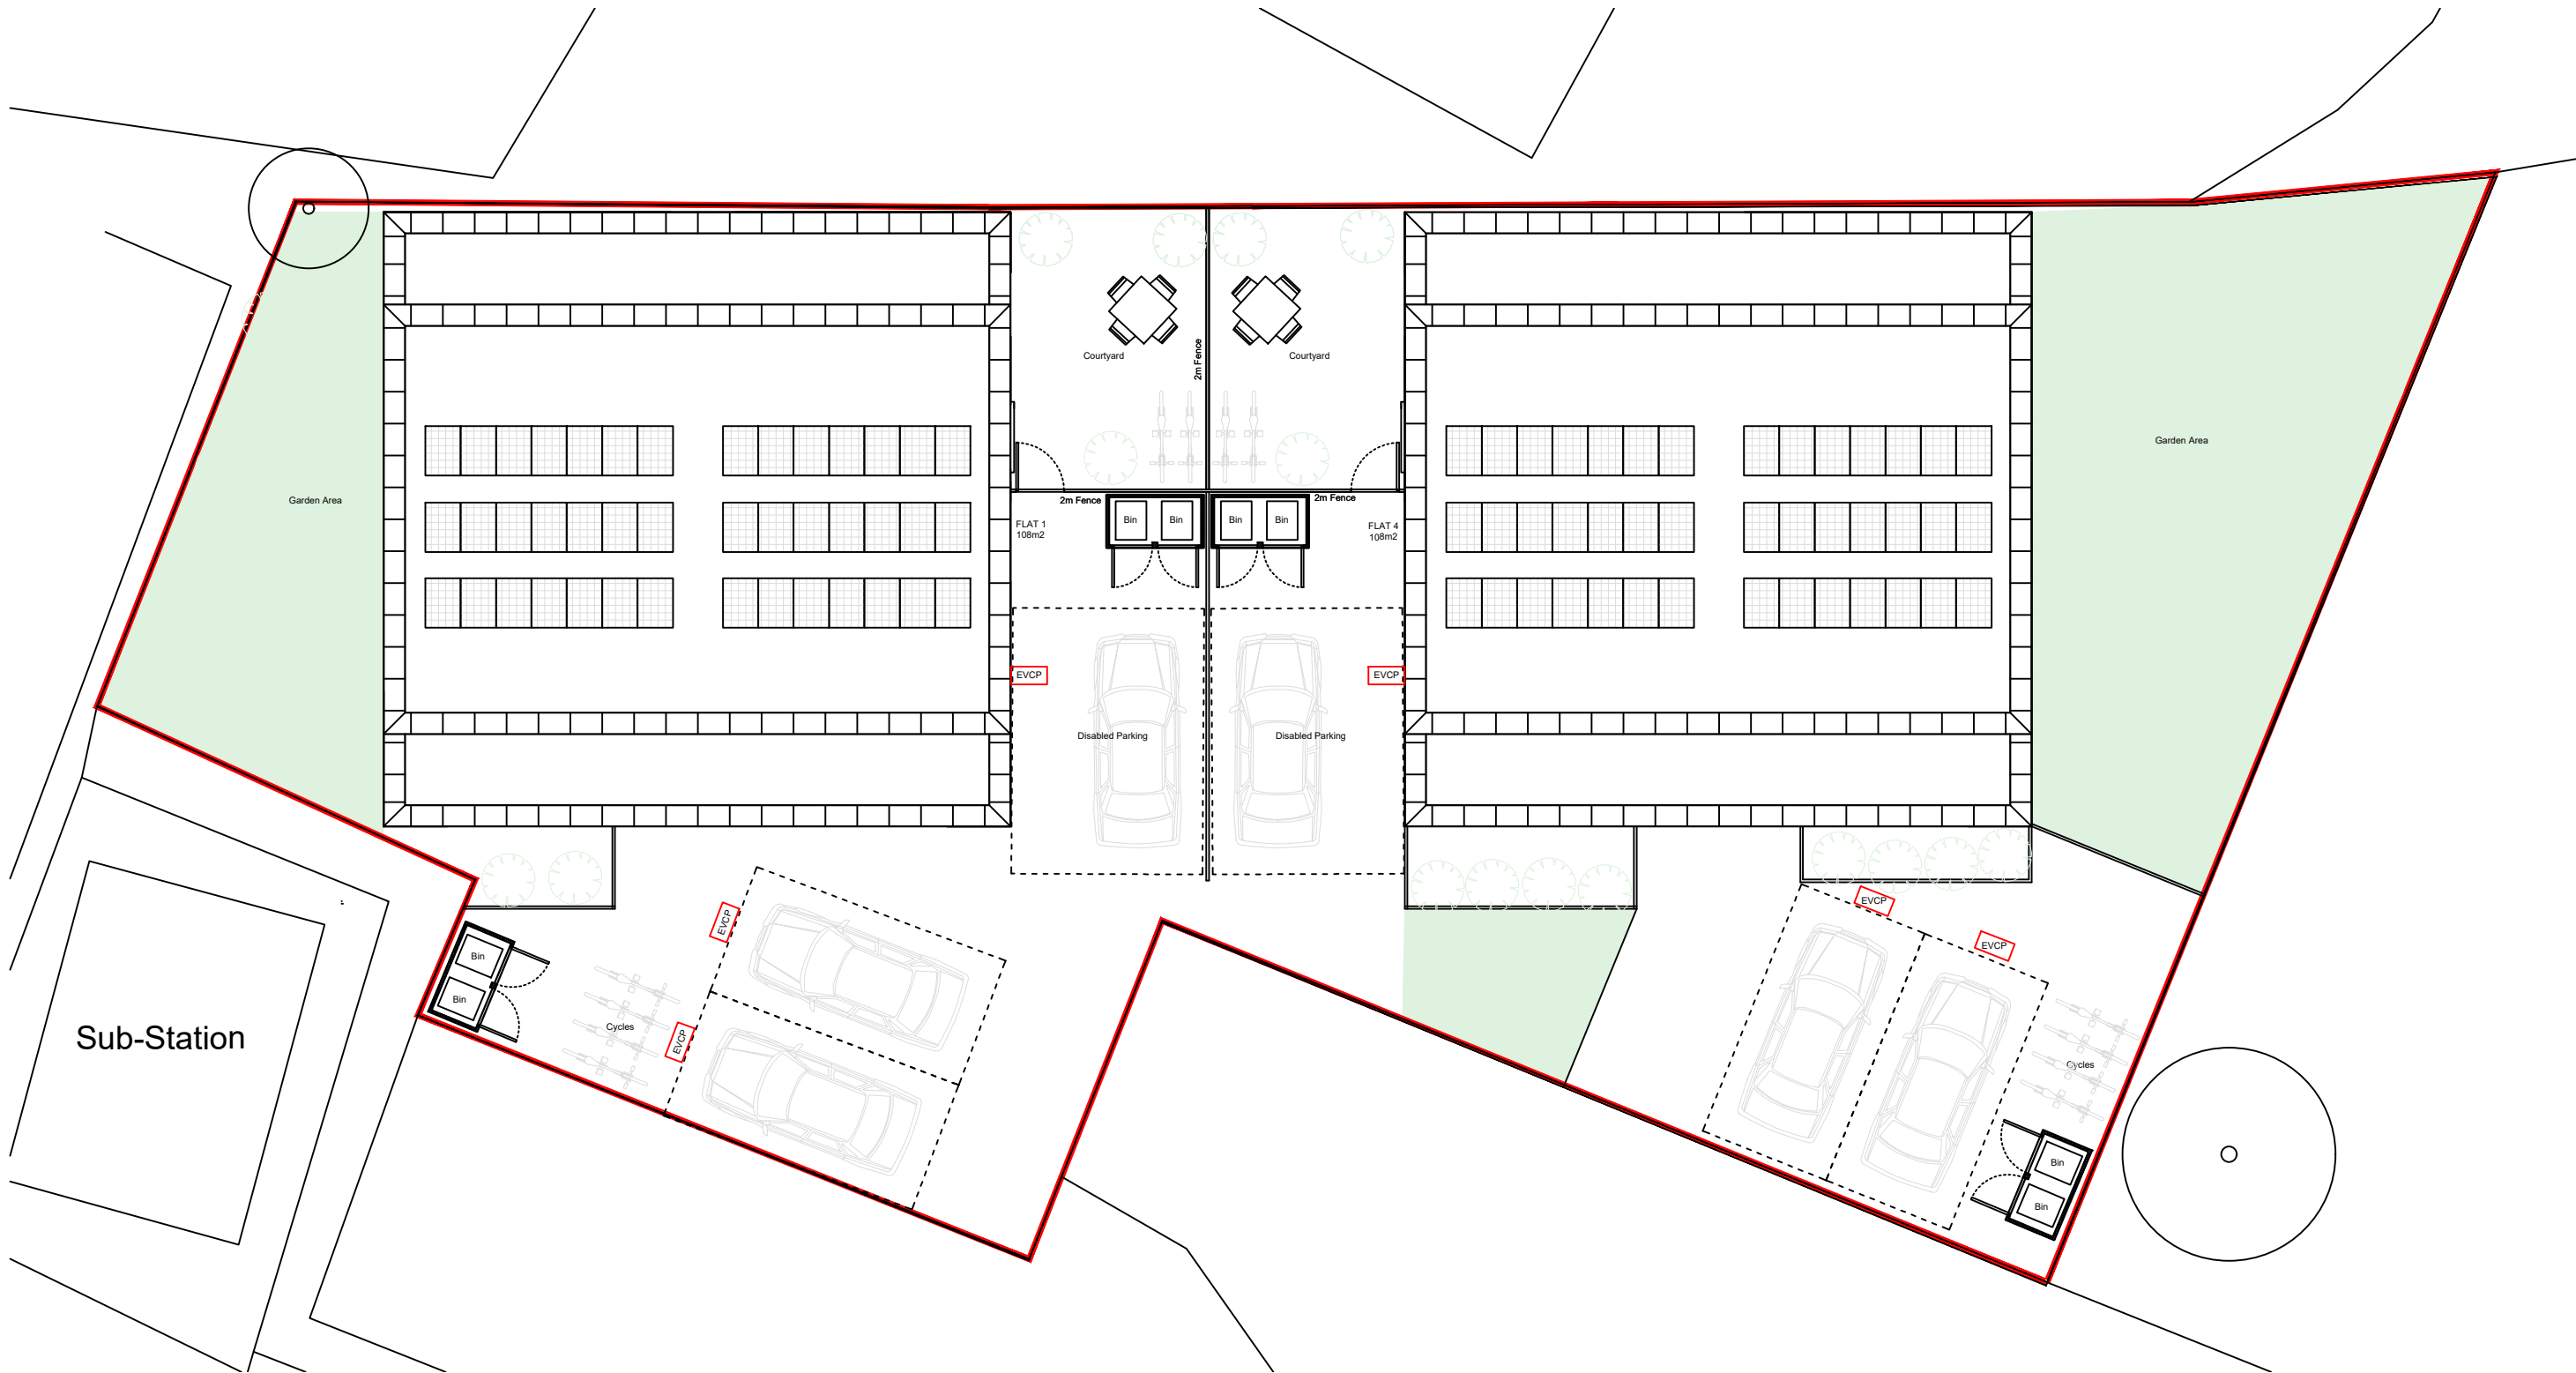

○ Landscaping Plan

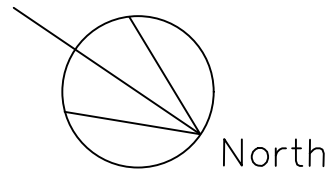

	17.04.25	BJS			
Revision	Date	Drawn	Designer	Checked	Approved

Revision History

Project Address:

Land to Rear of
Midas Industrial Estate
Uxbridge
UB8 2QJ

Client:

Petford Developments Ltd

OAKMAN
ARCHITECTURE.

© Address:
7 Denham Way,
Denham
UB9 5AX

© Mob.: 07787197752
E_mail: benjamin@oakmanltd.com

PROPOSED

Drawing Number: 2433-LANDSCAPING
Scales: A3
Rev. No: —