


28 RAYWOOD CLOSE

UB3 5NL

Plan Block

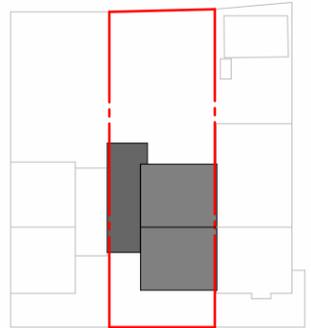

Project No.

Work Stage

Planning ●
Tender

Construction

Issue Date

Revision	
P01	PLANNING SUBMISSION

Note:

1. All dimensions to be verified on site prior to any site works being commenced. Any discrepancies to be reported to Issuer before any work is put in hand. Do not scale from this drawing. This drawing is to be read in conjunction with relevant consultants' and specialists' drawings.

2. Service run shown indicatively, site survey required to identify exact location.

3. Drawings and layout is indicative only all dimensions and drainage to be checked on site by clients appointed contractors. Building inspector must called out to inspect the building work in stages. All structural design to be designed by structural engineer. All works on or within a 3 mtr zone of a neighboring boundary are to be notified 14 days before commencement on site in accordance with the party wall act 1996.


Project North




Scale As Stated @ A3

REV P01

SECTION
A-0023

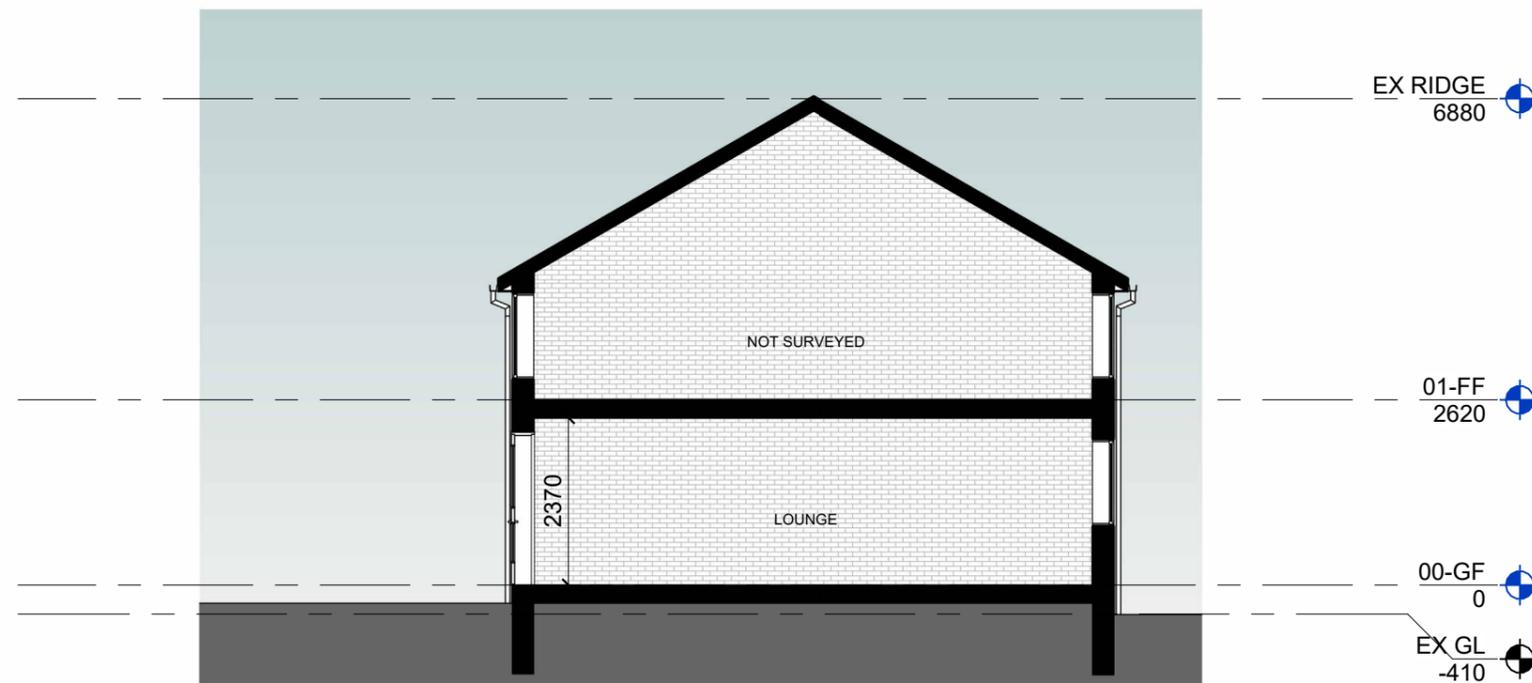

2 EXISTING SECTION
1 : 100

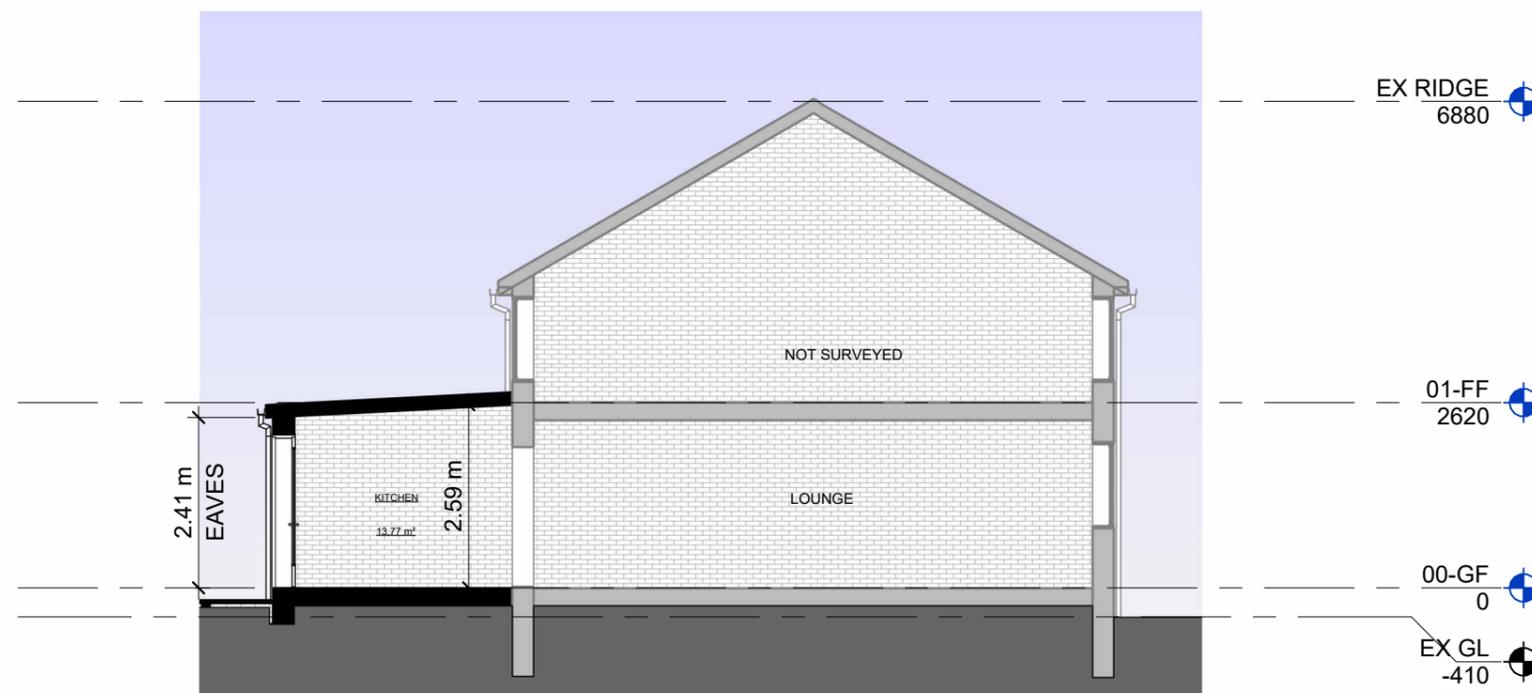

1 PROPOSED SECTION
1 : 100

