




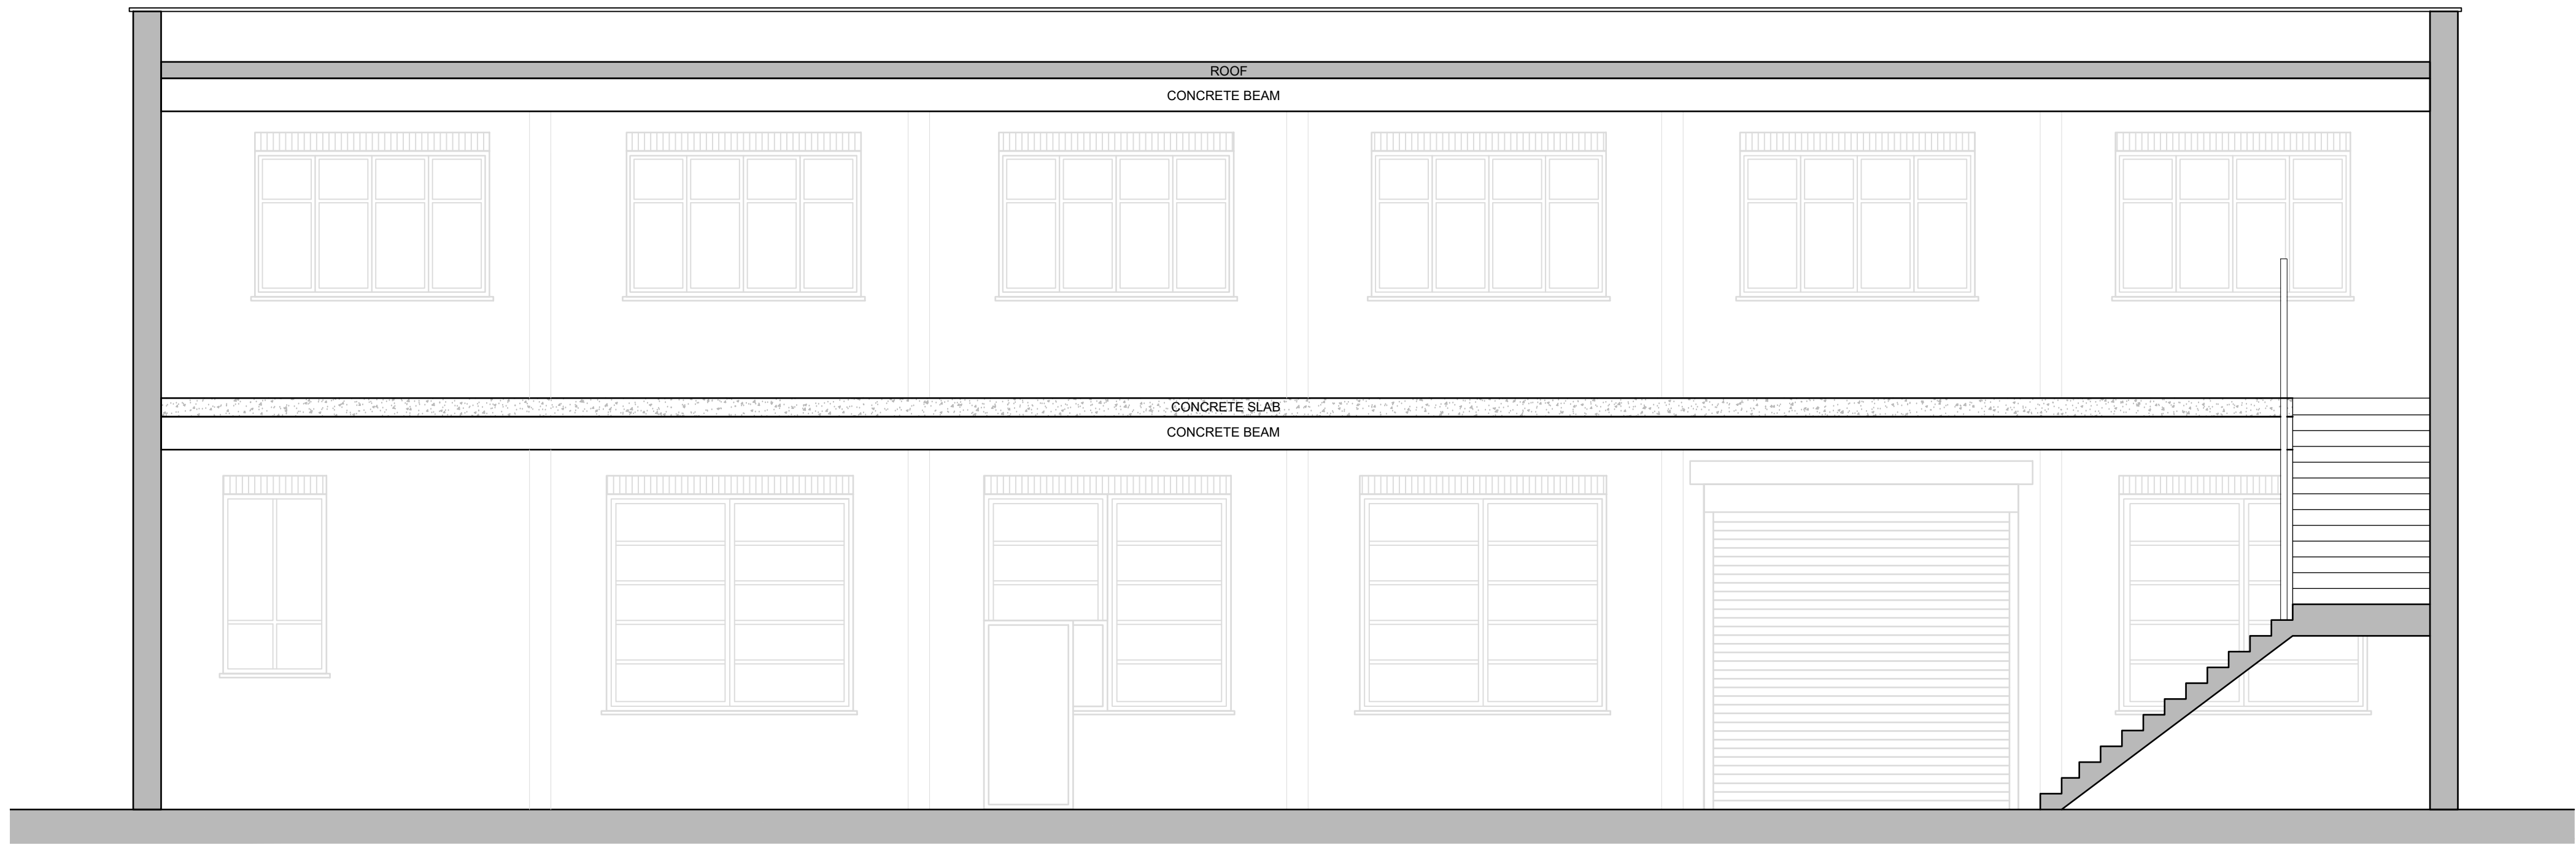

EXISTING SECTION B-B'
SCALE - 1:50 @ A1

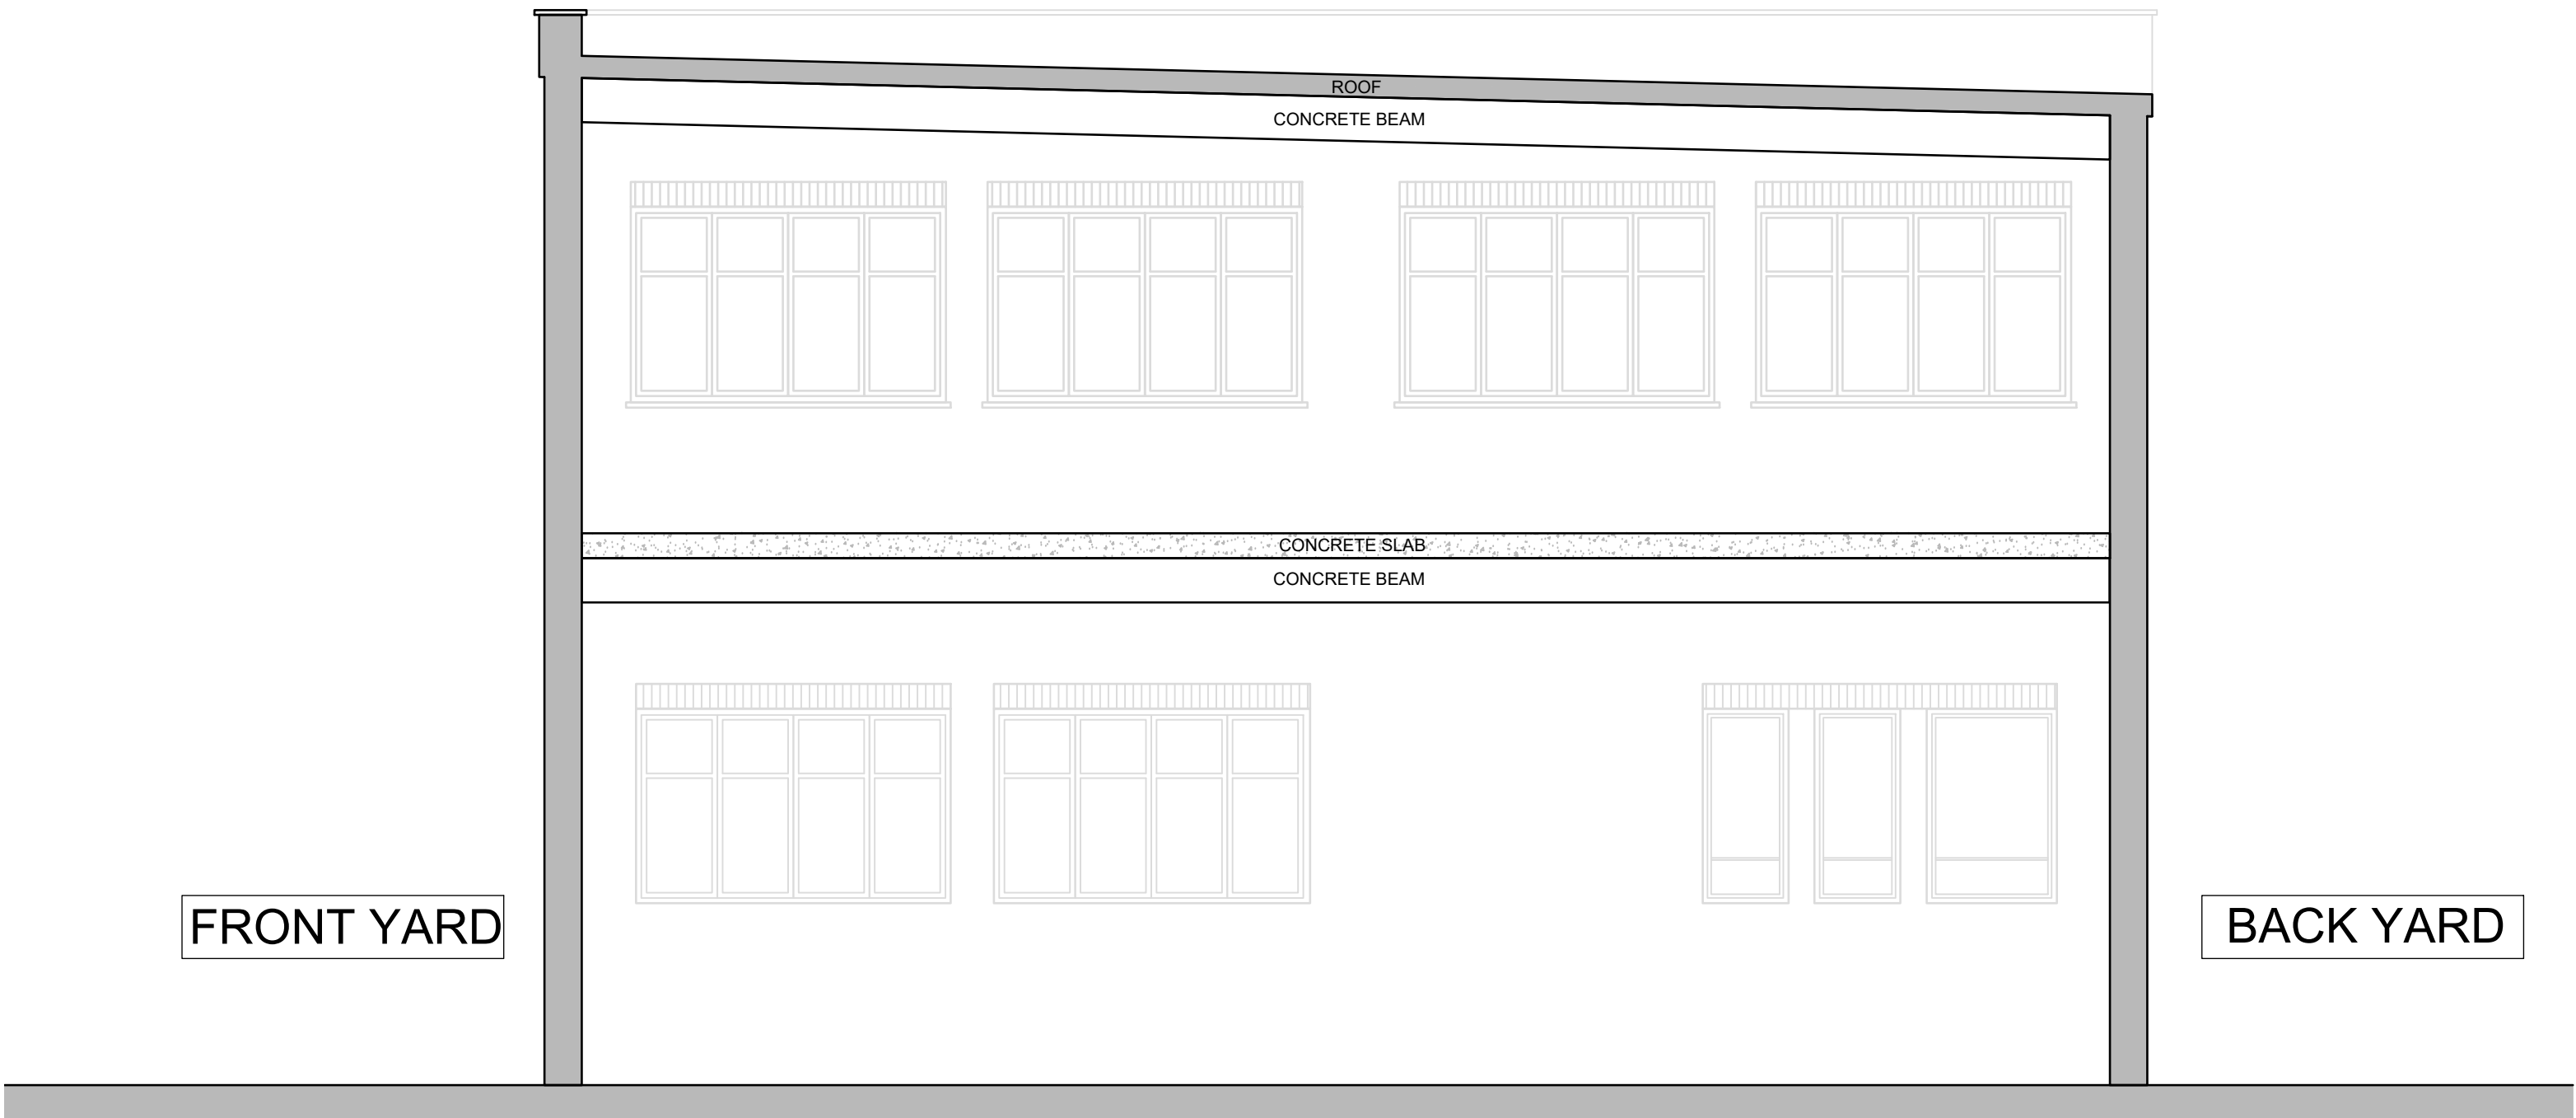

EXISTING SECTION A-A'
SCALE - 1:50 @ A1

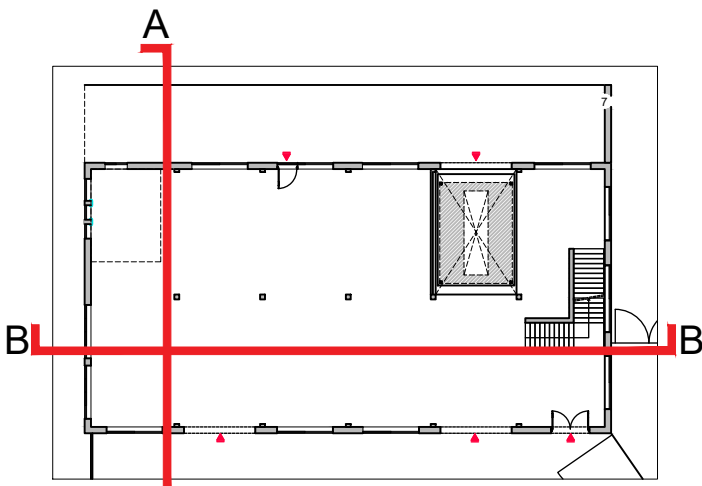

Rev	Notes	Date	By
-----	-------	------	----

Planning



Studios 33-34, 10 Hornsey St, London. N7 8EL
Tel 020 7336 8555 - e-mail - architect@bbpartnership.co.uk

Client
Mr Andreas Constantinou

Project
726 Field End Road
Ruislip
HA4 0QP

Drawing
Existing Section

Date Dec 2022	Scale 1:50@A1/1:100@A3	Drawn by JI
------------------	---------------------------	----------------

drg.no. GII_120	Revision -
--------------------	---------------

© 2022 BB PARTNERSHIP LIMITED - ALL RIGHTS RESERVED

