



APPLICATION SITE
EDGED IN RED

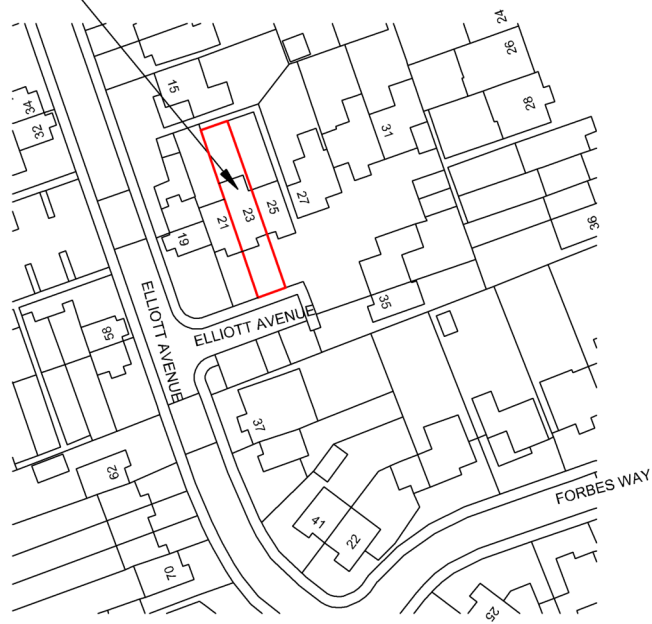

Ordnance Survey (c) Crown Copyright 2023. All rights reserved. Licence number 100053143

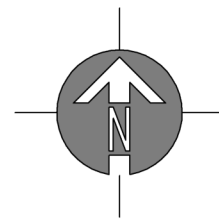

SITE LOCATION PLAN

SCALE 1:1250

© Copyright Dusek Ltd

drawing: SITE LOCATION PLAN		scale:1 : 1250 A4		date:05 / 02 / 23		JACK DUSEK & CO. ARCHITECTURE + PLANNING T: 01895 831551 E: design@jackdusek.co.uk 
project: 23 ELLIOTT AVENUE, RUISLIP, HA4 9LY		drawing no: 638 / P / 3		drawn: SC		
client: MR R. HONE						