


CONSIDER 64

Ci3 shall have no responsibility for any use made of this document other than for that which it was prepared and issued.
All dimensions should be checked on site
Do not scale from this drawing
Any drawing errors or divergencies should be brought to the attention of Ci3 at the address given opposite.

Project: Hawkers Yard, Ruislip
Planning Application
Drawing: Location Plan
No: EBGF-022
Scale: 1:1250 @ A3
Date: 30 January 2023

Ci3
Unit D3 Eurolink Commercial Park
Bonham Drive, Sittingbourne
Kent, ME10 3RY
t 01795 905383
e solutions@c-i-3.com

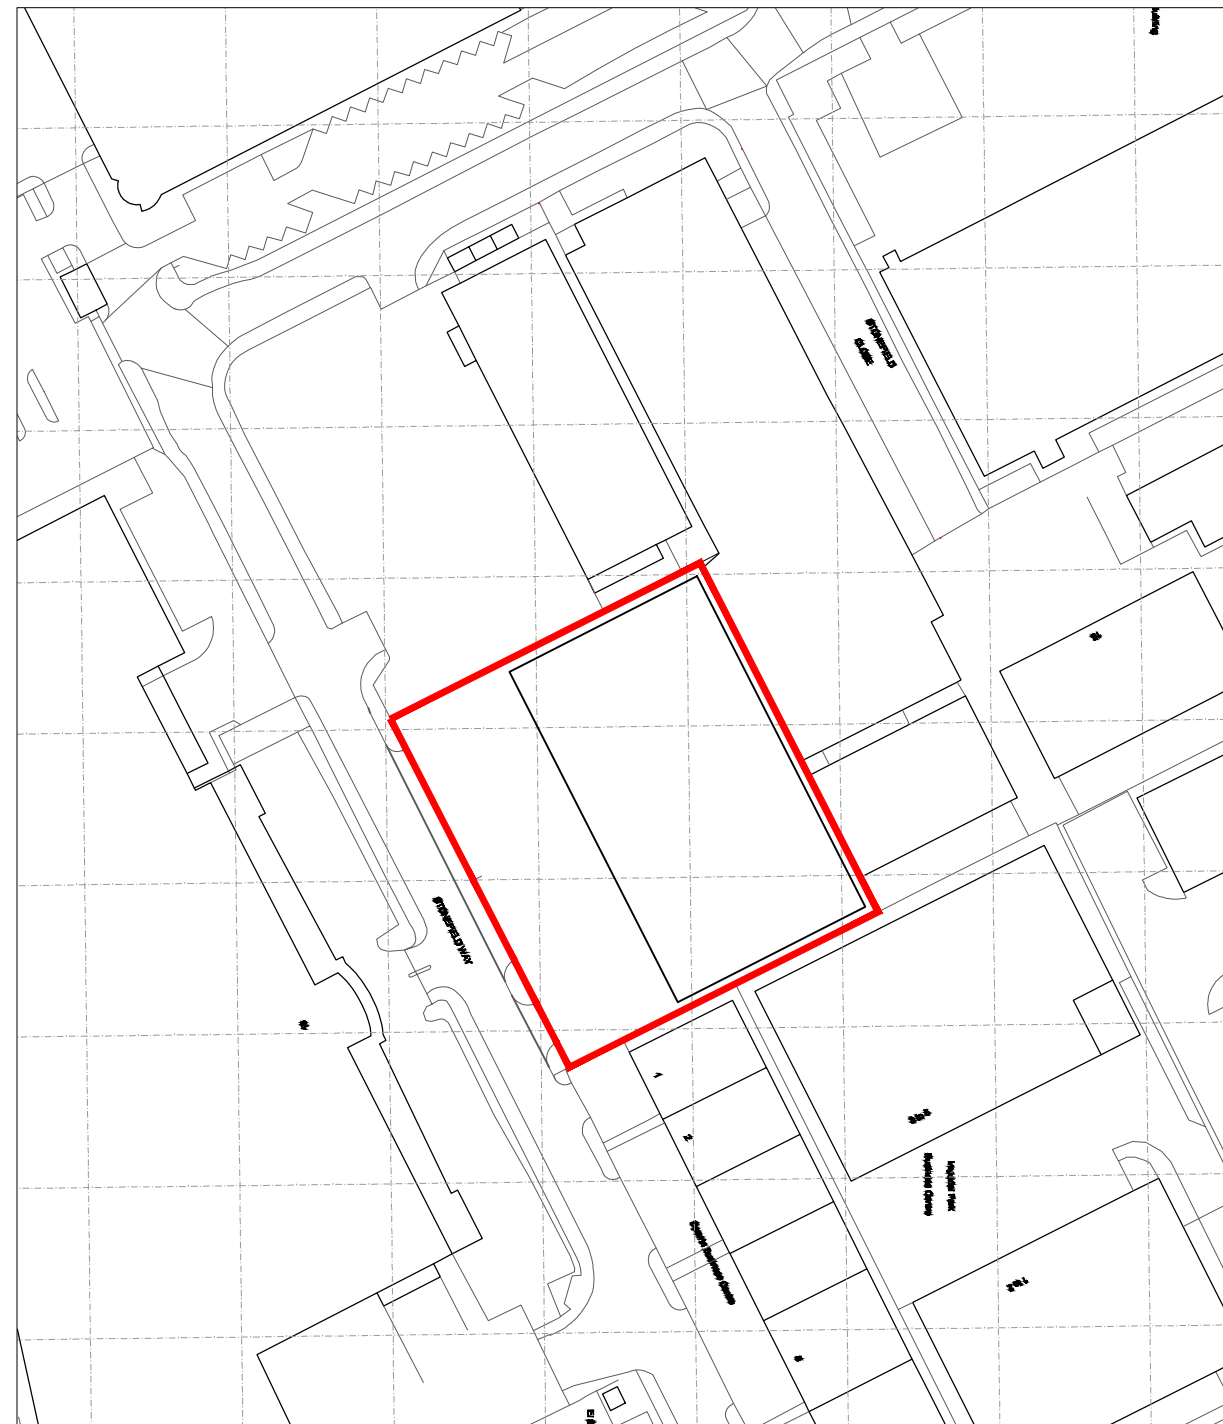