


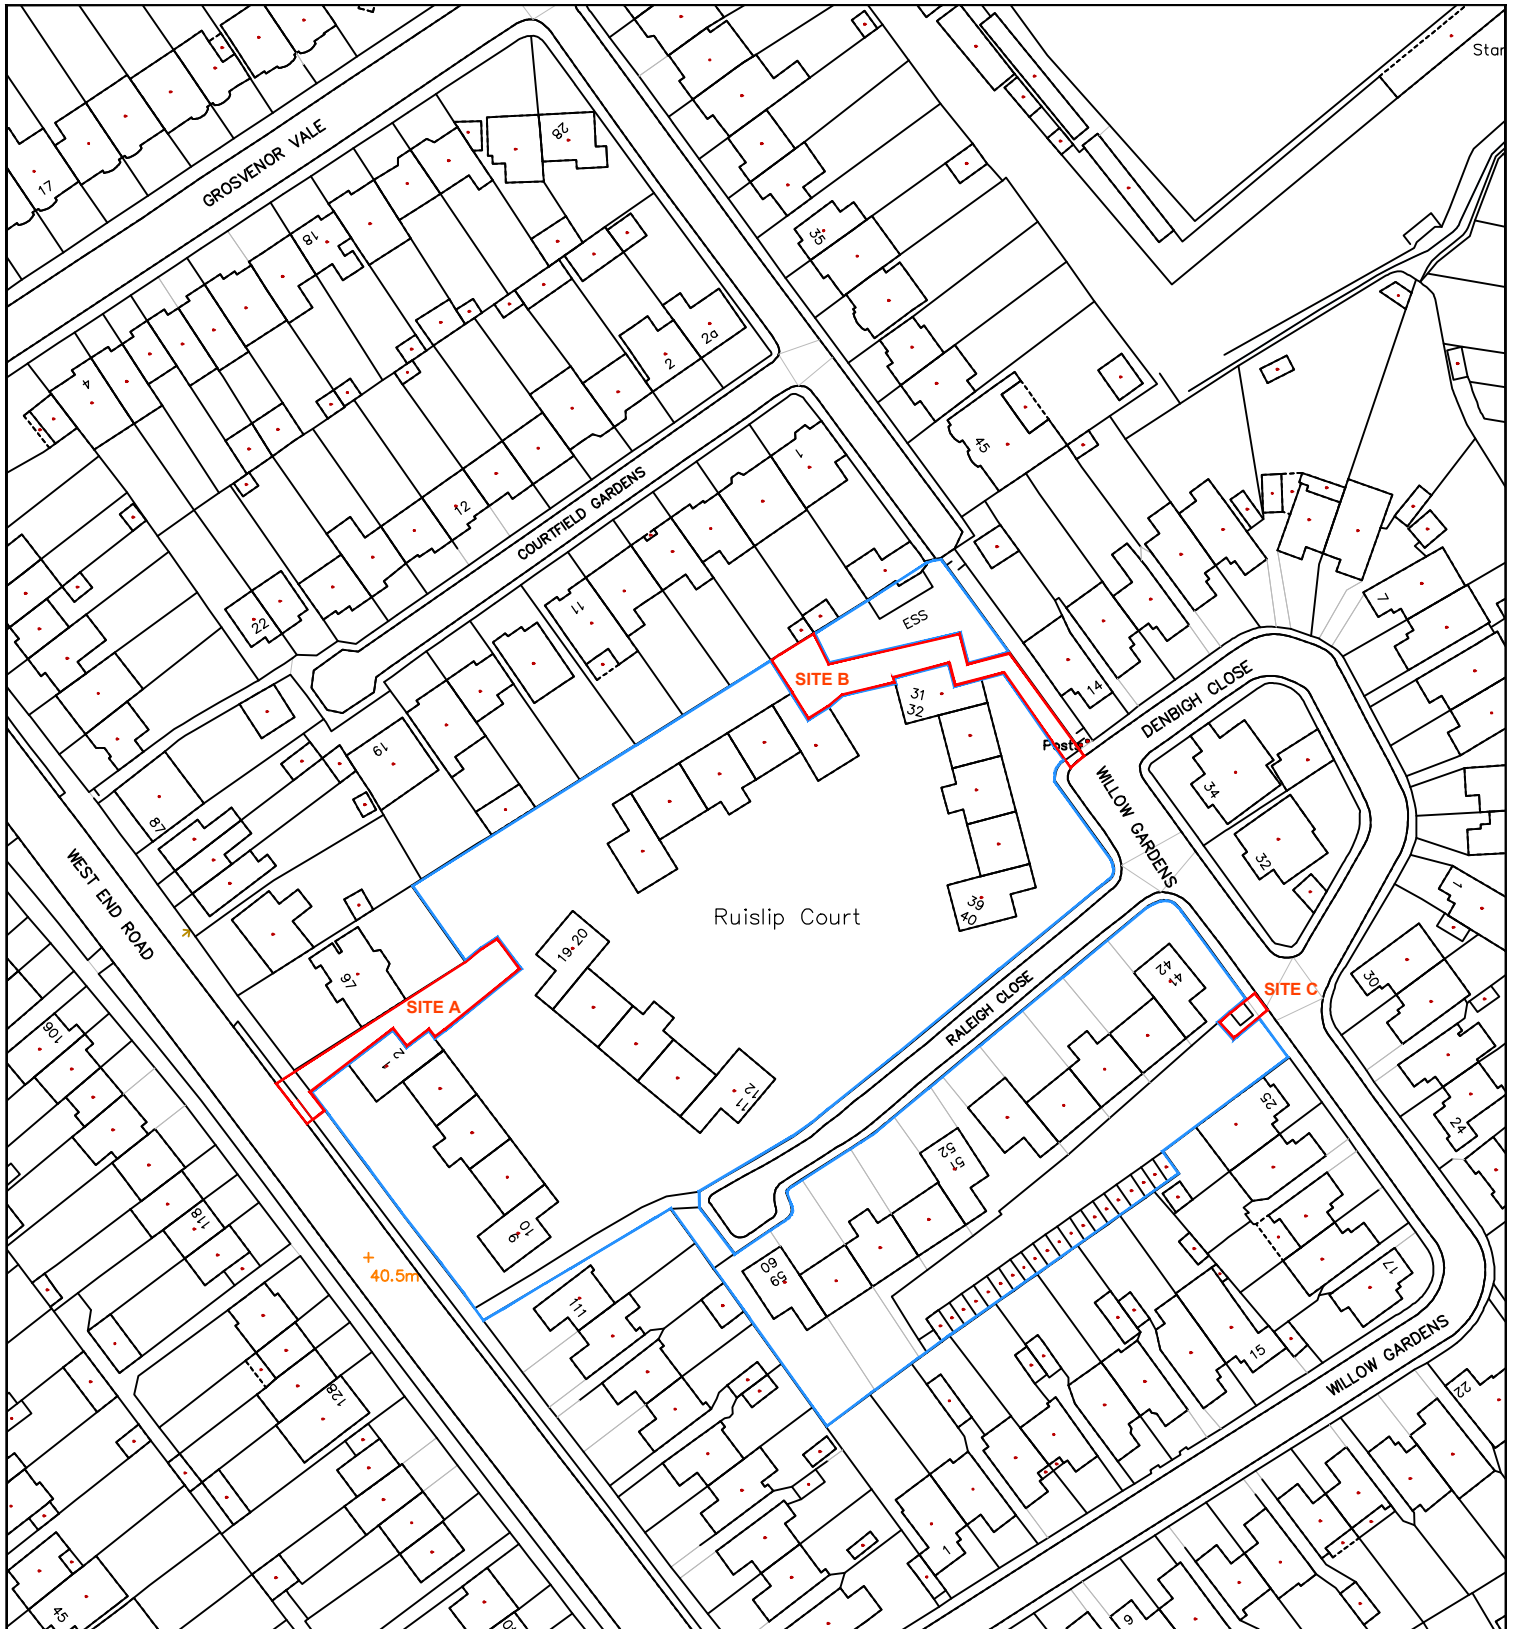

TOTAL SITES AREA = 523m², = 0.0523ha



HILLINGDON
LONDON

PLACE DIRECTORATE
CAPITAL PROGRAMME WORKS SERVICE
2E/10, CIVIC CENTRE, UXBRIDGE, UB8 1UW
Tel: 01895 250 111

Rev	Revision notes	Initials	Date
-	-	-	-
Project BINS ENCLOSURES, RUISLIP COURT, WEST END ROAD, RUISLIP, HA4 6JW		Scale 1:1250 @ A4	Drawn by DB
Description SITE LOCATION PLAN		Date OCT 2023	Checked by SV
Drawing No. 2022/D/346/P/01			Rev.