



0 1 2 3 4 5
SCALE BAR

GENERAL NOTES	
1. All dimensions in millimetres (mm).	
2. Mains operated smoke alarms to all landings in series and battery back up.	
3. Dimension are to be obtained on site and not scaled off this plan applied for contractor only.	
4. Finished room dimensions may vary to those stated on this plan.	
5. Work although specified may not be part of the agreed schedule of works/contract.	
6. Any changes to this drawing must be advised/consulted by the Architect or Building Control Officer/Planning as applicable.	
7. Party Wall Agreements are deemed to be the responsibility of the client unless the Architect is specifically appointed under a separate agreement to undertake such matters.	
8. It is the responsibility of the client to wait for full planning permission and full building regulations to be granted before any work start.	
9. All structural members are calculated without the length of the bearing. It is the responsibility of the contractor to measure the required length of any structural member on site.	

PROPOSAL: LOFT CONVERSION	DATE:03.04.2023
SCALE: 1:100	
SITE ADDRESS: 24 LAWRENCE GROVE	DRAWING NUMBER: GLA-01L
DRAWN: J.V	CHECK: R.K
REV:	

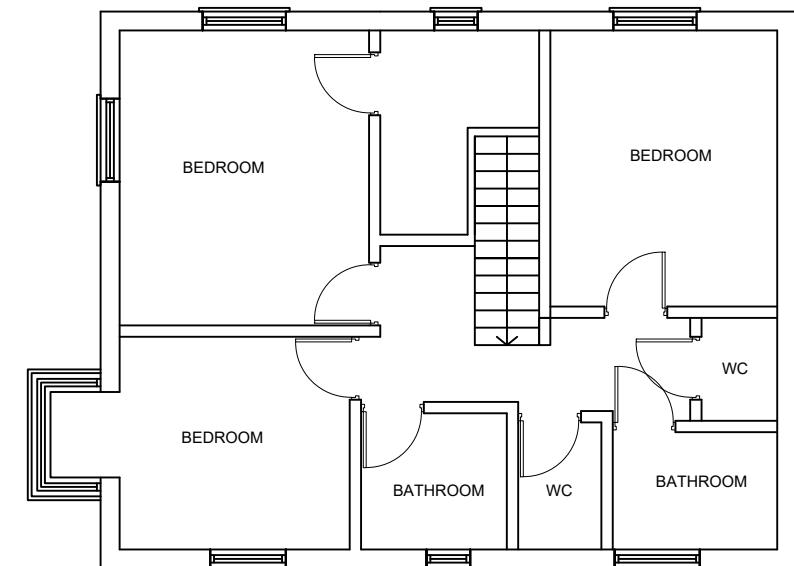

Existing First Floor


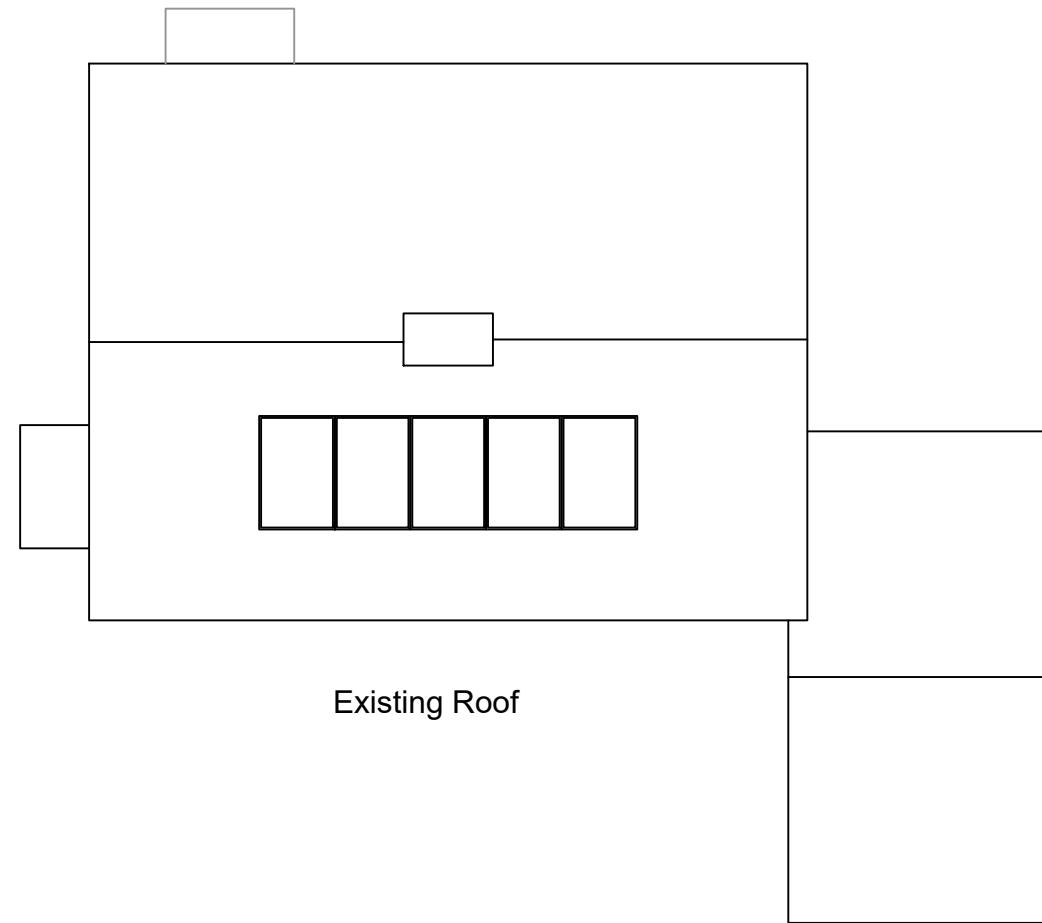


Existing Roof

0 1 2 3 4 5
SCALE BAR

GENERAL NOTES	
1. All dimensions in millimetres (mm).	
2. Mains operated smoke alarms to all landings in series and battery back up.	
3. Dimension are to be obtained on site and not scaled off this plan applied for contractor only.	
4. Finished room dimensions may vary to those stated on this plan.	
5. Work although specified may not be part of the agreed schedule of works/contract.	
6. Any changes to this drawing must be advised/consulted by the Architect or Building Control Officer/Planning as applicable.	
7. Party Wall Agreements are deemed to be the responsibility of the client unless the Architect is specifically appointed under a separate agreement to undertake such matters.	
8. It is the responsibility of the client to wait for full planning permission and full building regulations to be granted before any work start.	
9. All structural members are calculated without the length of the bearing. It is the responsibility of the contractor to measure the required length of any structural member on site.	


PROPOSAL: LOFT CONVERSION	DATE:03.04.2023
SCALE: 1:100	
SITE ADDRESS: 24 LAWRENCE GROVE	DRAWING NUMBER: GLA-02L
DRAWN: J.V	CHECK: R.K
REV:	

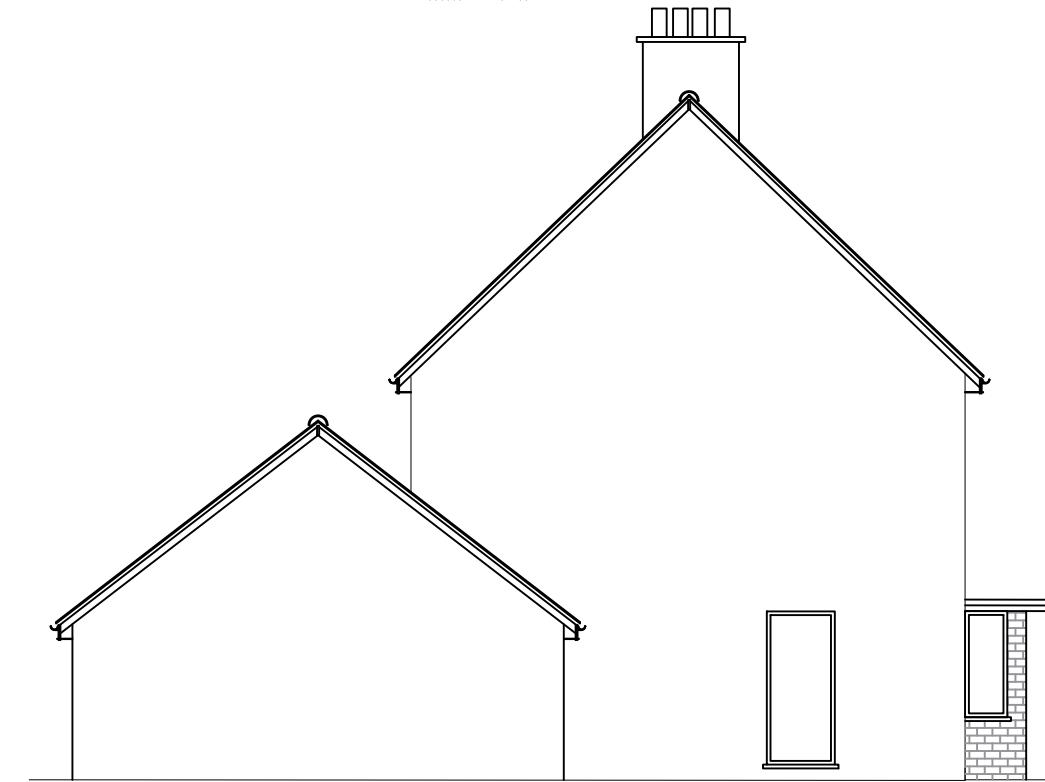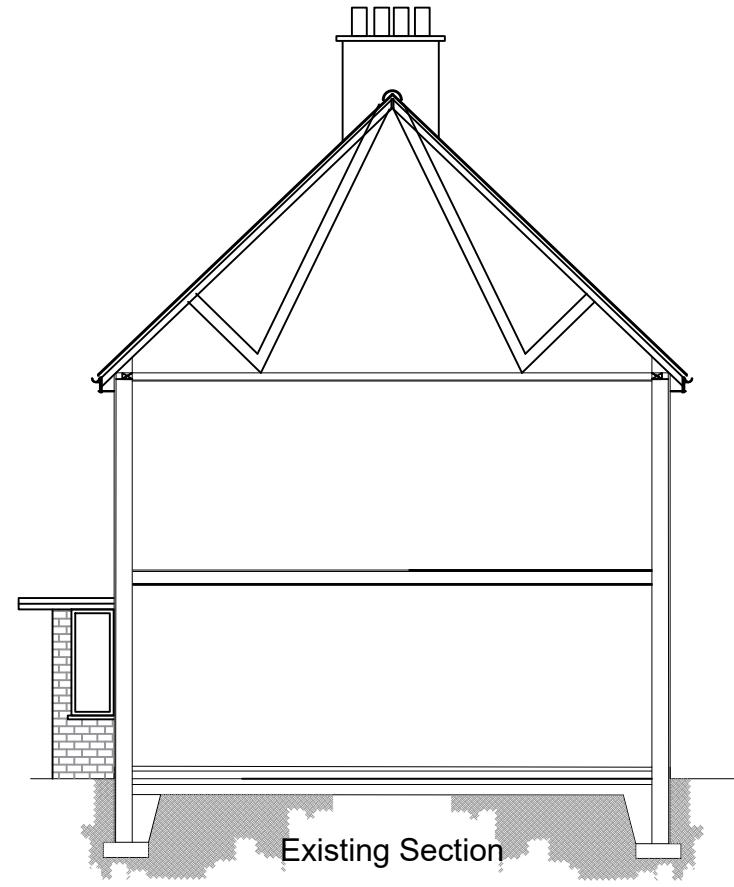

0 1 2 3 4 5
SCALE BAR

GENERAL NOTES	
1. All dimensions in millimetres (mm).	
2. Mains operated smoke alarms to all landings in series and battery back up.	
3. Dimension are to be obtained on site and not scaled off this plan applied for contractor only.	
4. Finished room dimensions may vary to those stated on this plan.	
5. Work although specified may not be part of the agreed schedule of works/contract.	
6. Any changes to this drawing must be advised/consulted by the Architect or Building Control Officer/Planning as applicable.	
7. Party Wall Agreements are deemed to be the responsibility of the client unless the Architect is specifically appointed under a separate agreement to undertake such matters.	
8. It is the responsibility of the client to wait for full planning permission and full building regulations to be granted before any work start.	
9. All structural members are calculated without the length of the bearing. It is the responsibility of the contractor to measure the required length of any structural member on site.	

PROPOSAL: LOFT CONVERSION	DATE:03.04.2023
SCALE: 1:100	
SITE ADDRESS: 24 LAWRENCE GROVE	DRAWING NUMBER: GLA-03L
DRAWN: J.V	CHECK: R.K
REV:	

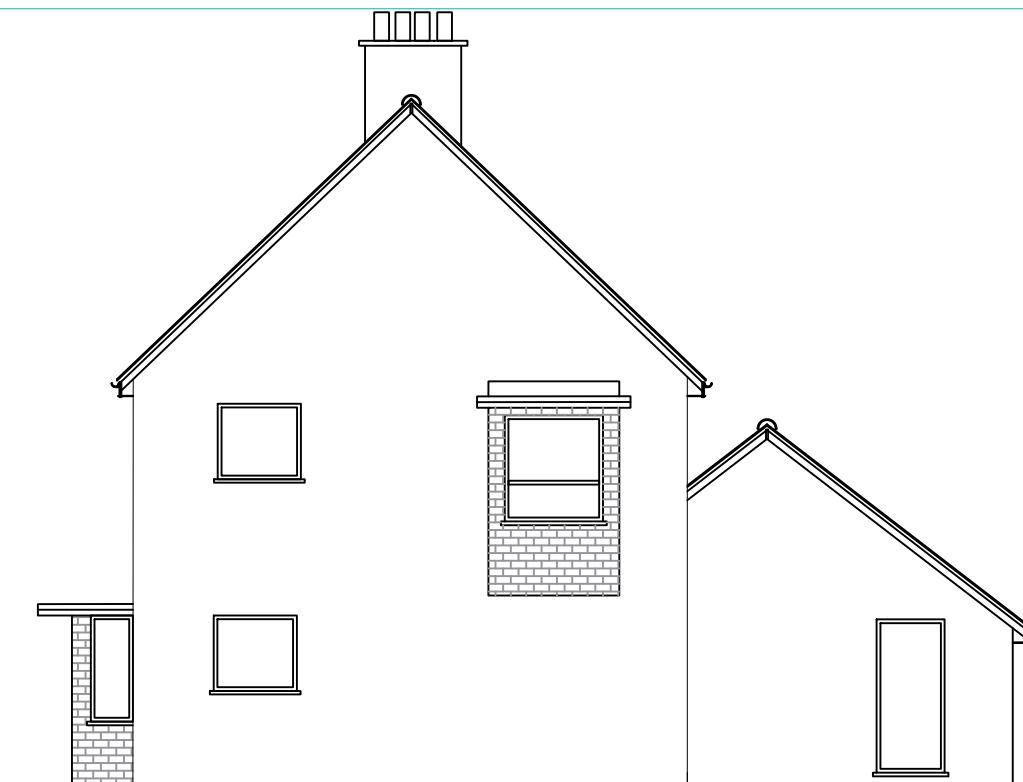

Existing Side


0 1 2 3 4 5
SCALE BAR




Existing Front

GENERAL NOTES	
1. All dimensions in millimetres (mm).	
2. Mains operated smoke alarms to all landings in series and battery back up.	
3. Dimension are to be obtained on site and not scaled off this plan applied for contractor only.	
4. Finished room dimensions may vary to those stated on this plan.	
5. Work although specified may not be part of the agreed schedule of works/contract.	
6. Any changes to this drawing must be advised/consulted by the Architect or Building Control Officer/Planning as applicable.	
7. Party Wall Agreements are deemed to be the responsibility of the client unless the Architect is specifically appointed under a separate agreement to undertake such matters.	
8. It is the responsibility of the client to wait for full planning permission and full building regulations to be granted before any work start.	
9. All structural members are calculated without the length of the bearing. It is the responsibility of the contractor to measure the required length of any structural member on site.	


PROPOSAL: LOFT CONVERSION	DATE:03.04.2023
SCALE: 1:100	
SITE ADDRESS: 24 LAWRENCE GROVE	DRAWING NUMBER: GLA-04L
DRAWN: J.V	CHECK: R.K
REV:	

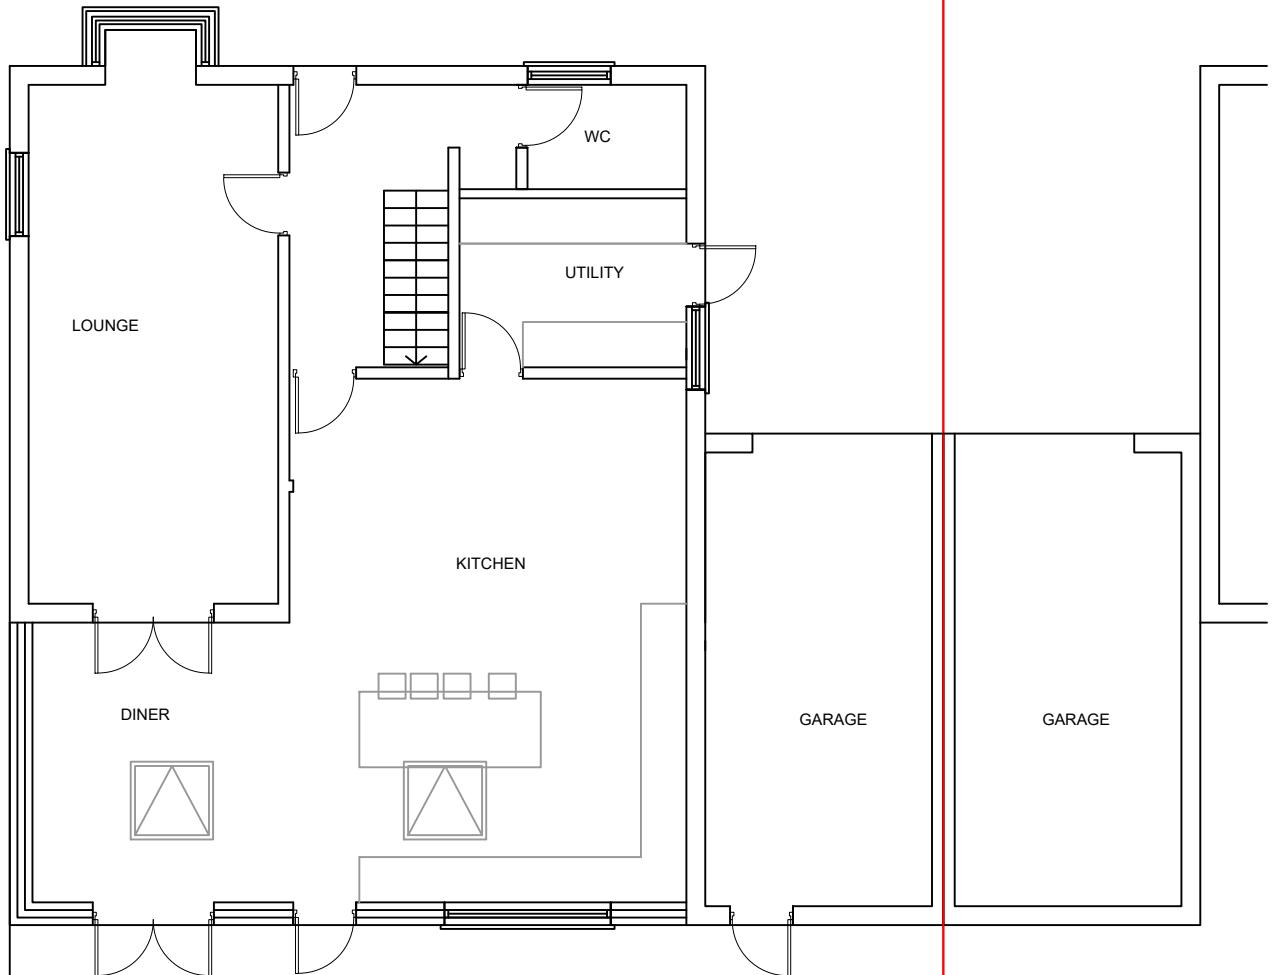

Proposed Ground Floor

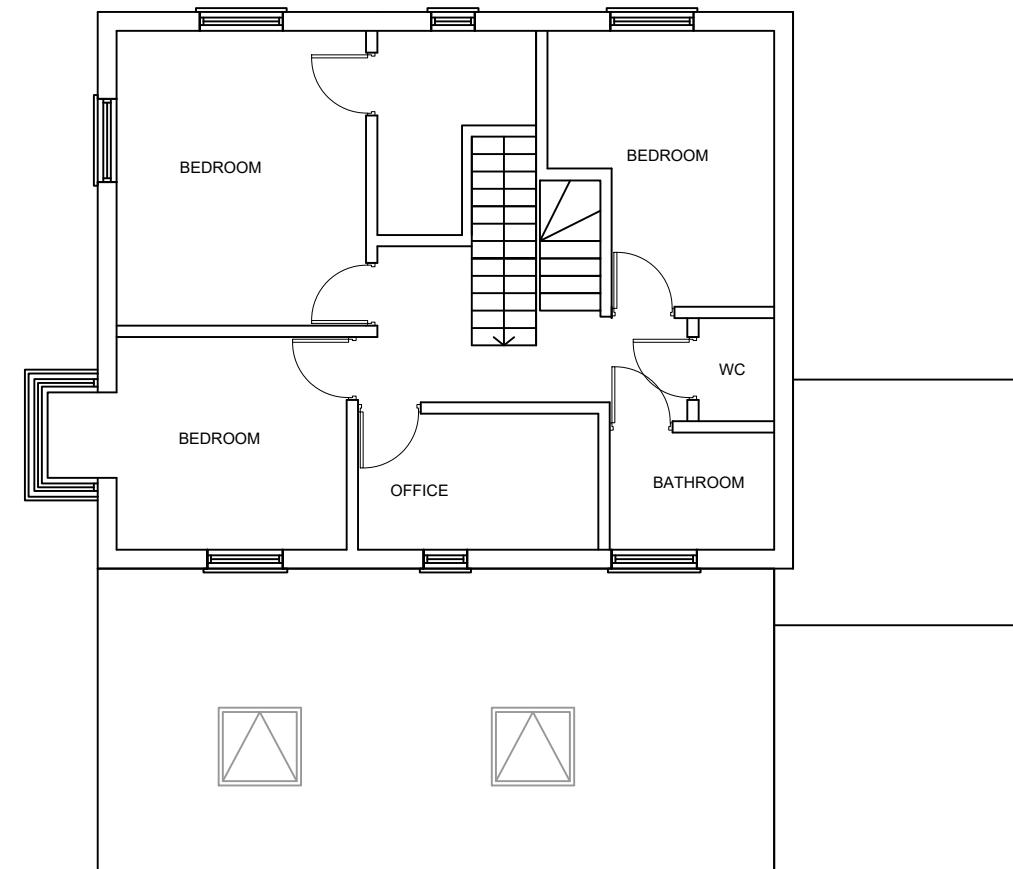


Proposed First Floor

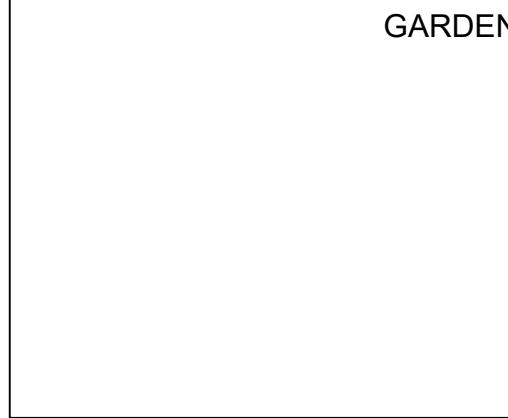


0 1 2 3 4 5
SCALE BAR

GENERAL NOTES	
1. All dimensions in millimetres (mm).	
2. Mains operated smoke alarms to all landings in series and battery back up.	
3. Dimension are to be obtained on site and not scaled off this plan applied for contractor only.	
4. Finished room dimensions may vary to those stated on this plan.	
5. Work although specified may not be part of the agreed schedule of works/contract.	
6. Any changes to this drawing must be advised/consulted by the Architect or Building Control Officer/Planning as applicable.	
7. Party Wall Agreements are deemed to be the responsibility of the client unless the Architect is specifically appointed under a separate agreement to undertake such matters.	
8. It is the responsibility of the client to wait for full planning permission and full building regulations to be granted before any work start.	
9. All structural members are calculated without the length of the bearing. It is the responsibility of the contractor to measure the required length of any structural member on site.	

PROPOSAL: LOFT CONVERSION	DATE:03.04.2023
SCALE: 1:100	
SITE ADDRESS: 24 LAWRENCE GROVE	DRAWING NUMBER: GLA-05L
DRAWN: J.V	CHECK: R.K
REV:	

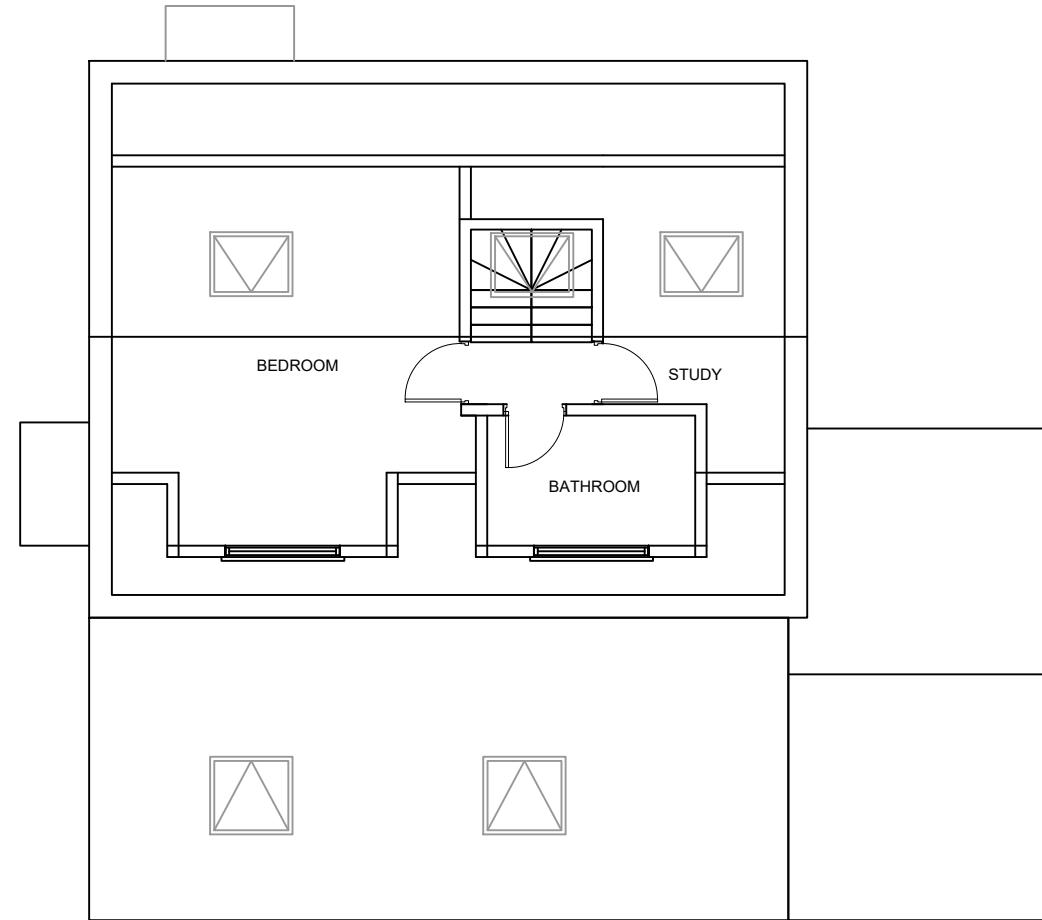

Proposed Attic

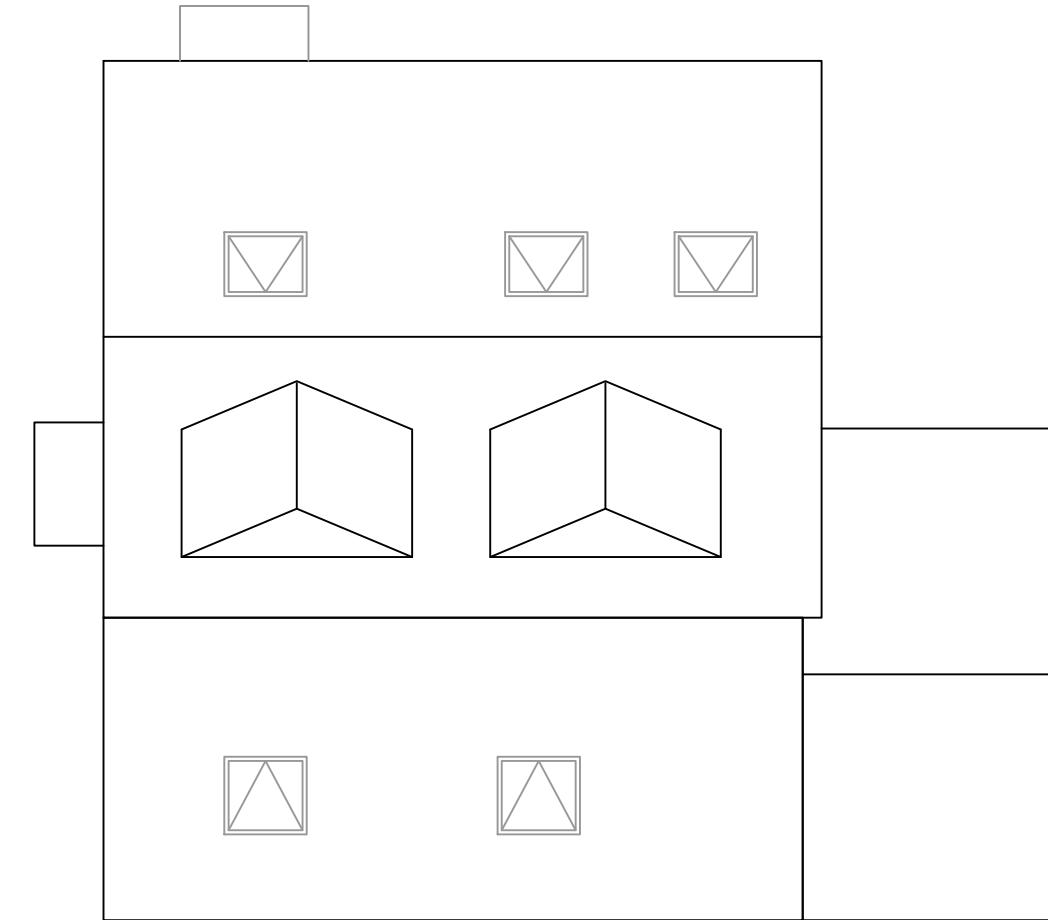


Proposed Roof

0 1 2 3 4 5
SCALE BAR

GENERAL NOTES	
1. All dimensions in millimetres (mm).	
2. Mains operated smoke alarms to all landings in series and battery back up.	
3. Dimension are to be obtained on site and not scaled off this plan applied for contractor only.	
4. Finished room dimensions may vary to those stated on this plan.	
5. Work although specified may not be part of the agreed schedule of works/contract.	
6. Any changes to this drawing must be advised/consulted by the Architect or Building Control Officer/Planning as applicable.	
7. Party Wall Agreements are deemed to be the responsibility of the client unless the Architect is specifically appointed under a separate agreement to undertake such matters.	
8. It is the responsibility of the client to wait for full planning permission and full building regulations to be granted before any work start.	
9. All structural members are calculated without the length of the bearing. It is the responsibility of the contractor to measure the required length of any structural member on site.	


PROPOSAL:	DATE:03.04.2023
	SCALE: 1:100
SITE ADDRESS:	DRAWING NUMBER: GLA-06L
24 LAWRENCE GROVE	DRAWN: J.V CHECK: R.K
	REV:

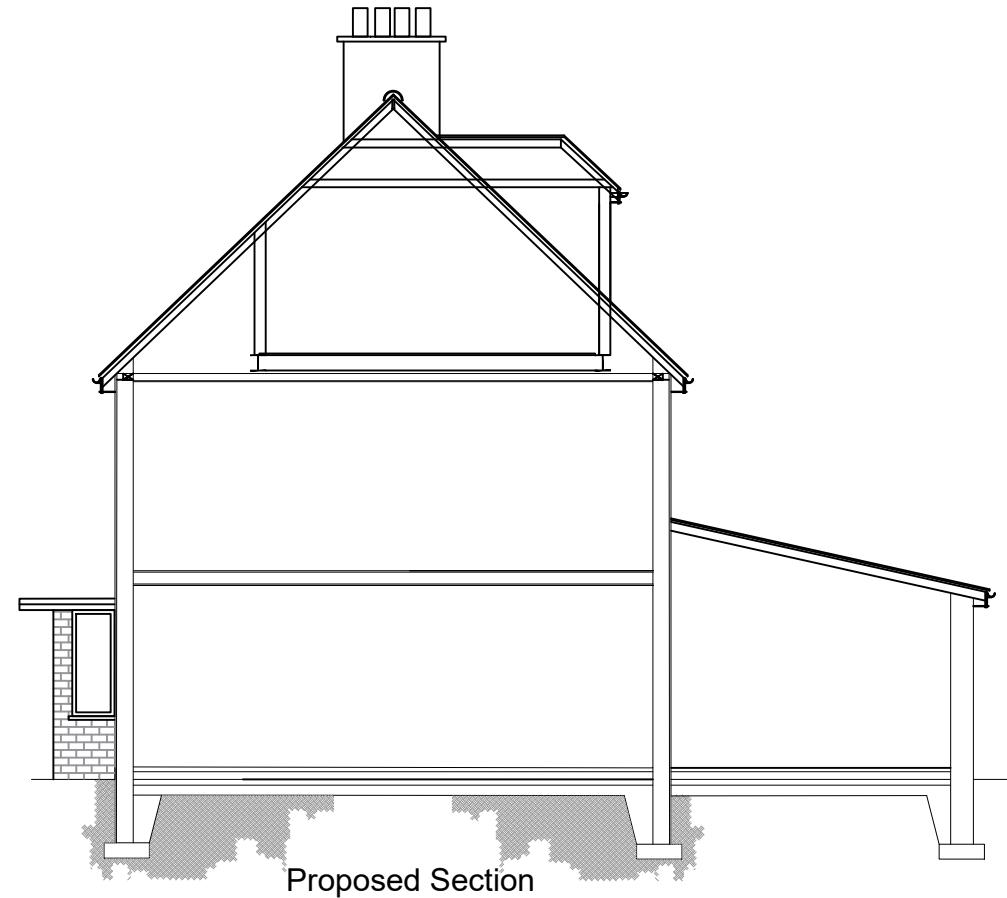


Proposed Section



Proposed Rear

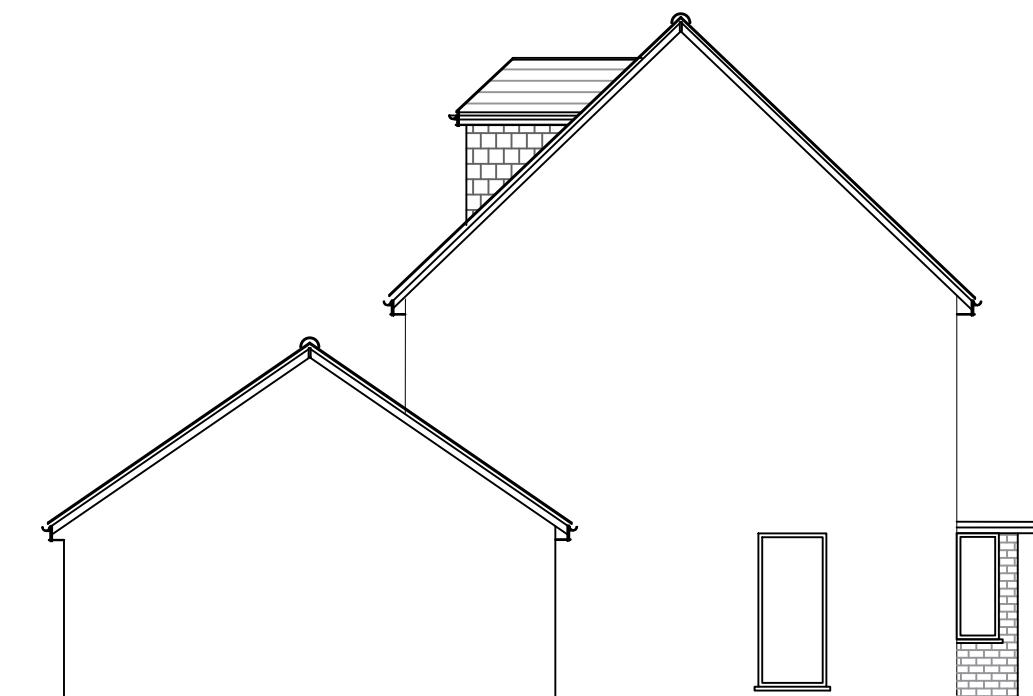


Proposed Side

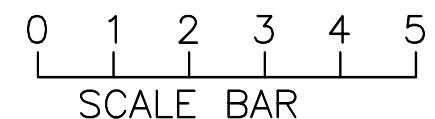


GENERAL NOTES	
1. All dimensions in millimetres (mm).	
2. Mains operated smoke alarms to all landings in series and battery back up.	
3. Dimension are to be obtained on site and not scaled off this plan applied for contractor only.	
4. Finished room dimensions may vary to those stated on this plan.	
5. Work although specified may not be part of the agreed schedule of works/contract.	
6. Any changes to this drawing must be advised/consulted by the Architect or Building Control Officer/Planning as applicable.	
7. Party Wall Agreements are deemed to be the responsibility of the client unless the Architect is specifically appointed under a separate agreement to undertake such matters.	
8. It is the responsibility of the client to wait for full planning permission and full building regulations to be granted before any work start.	
9. All structural members are calculated without the length of the bearing. It is the responsibility of the contractor to measure the required length of any structural member on site.	


PROPOSAL:	DATE:03.04.2023
	SCALE: 1:100
SITE ADDRESS:	DRAWING NUMBER: GLA-07L
24 LAWRENCE GROVE	DRAWN: J.V CHECK: R.K
	REV:

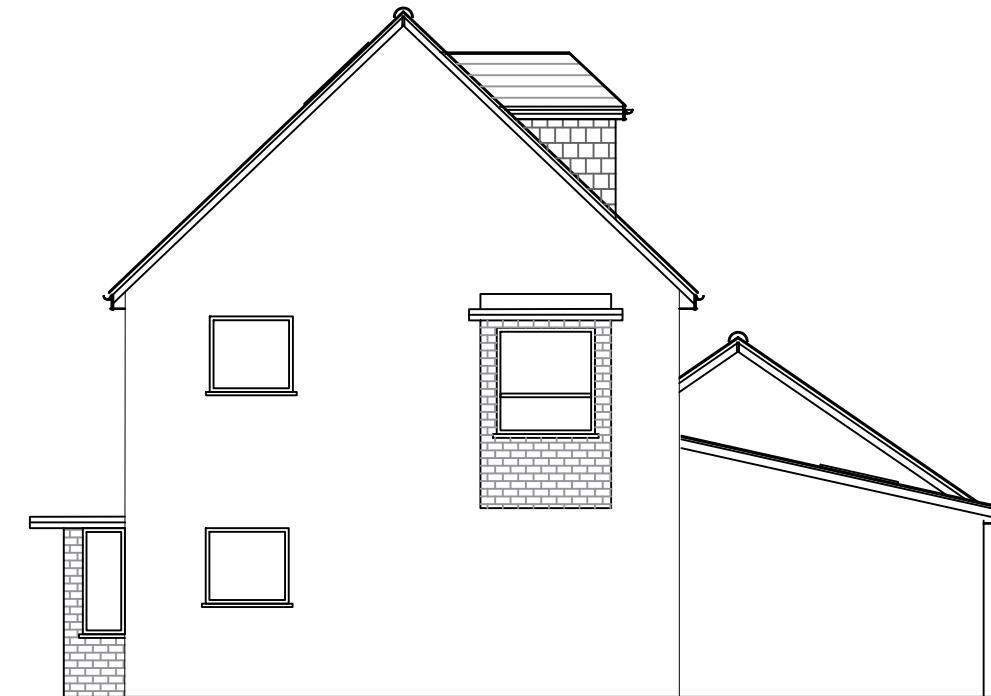

Proposed Side

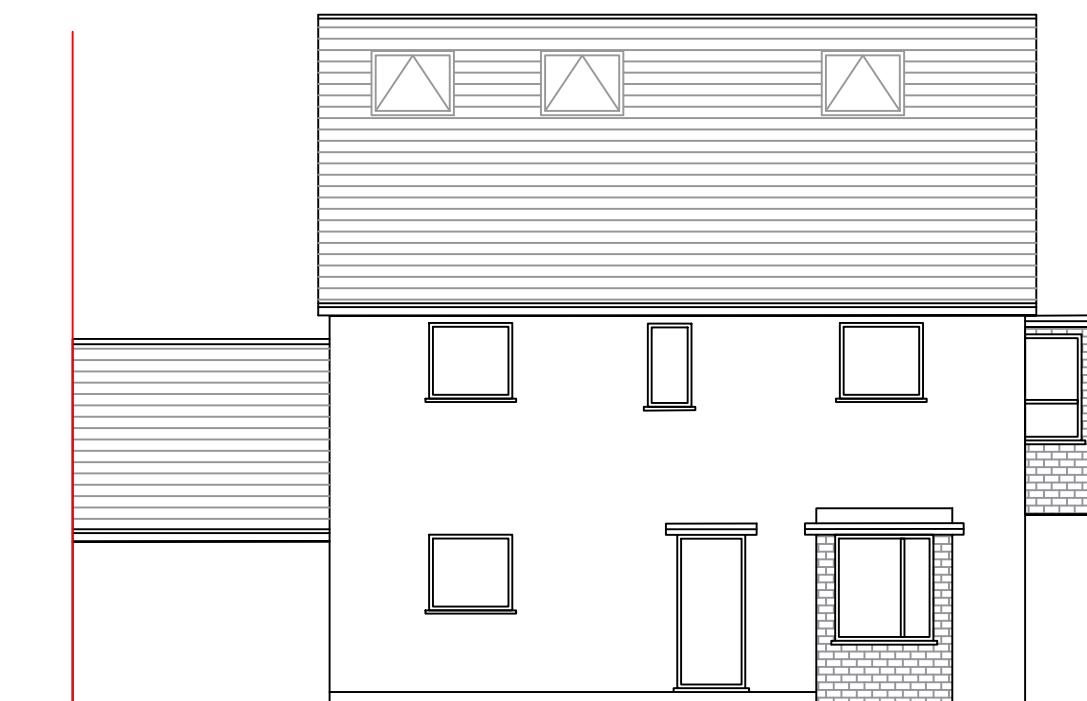

Proposed Front

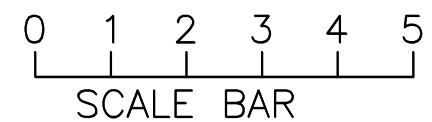

GENERAL NOTES	
1. All dimensions in millimetres (mm).	
2. Mains operated smoke alarms to all landings in series and battery back up.	
3. Dimension are to be obtained on site and not scaled off this plan applied for contractor only.	
4. Finished room dimensions may vary to those stated on this plan.	
5. Work although specified may not be part of the agreed schedule of works/contract.	
6. Any changes to this drawing must be advised/consulted by the Architect or Building Control Officer/Planning as applicable.	
7. Party Wall Agreements are deemed to be the responsibility of the client unless the Architect is specifically appointed under a separate agreement to undertake such matters.	
8. It is the responsibility of the client to wait for full planning permission and full building regulations to be granted before any work start.	
9. All structural members are calculated without the length of the bearing. It is the responsibility of the contractor to measure the required length of any structural member on site.	

PROPOSAL:	DATE:03.04.2023
	SCALE: 1:100
SITE ADDRESS:	DRAWING NUMBER: GLA-08L
24 LAWRENCE GROVE	DRAWN: J.V
	CHECK: R.K
	REV: