

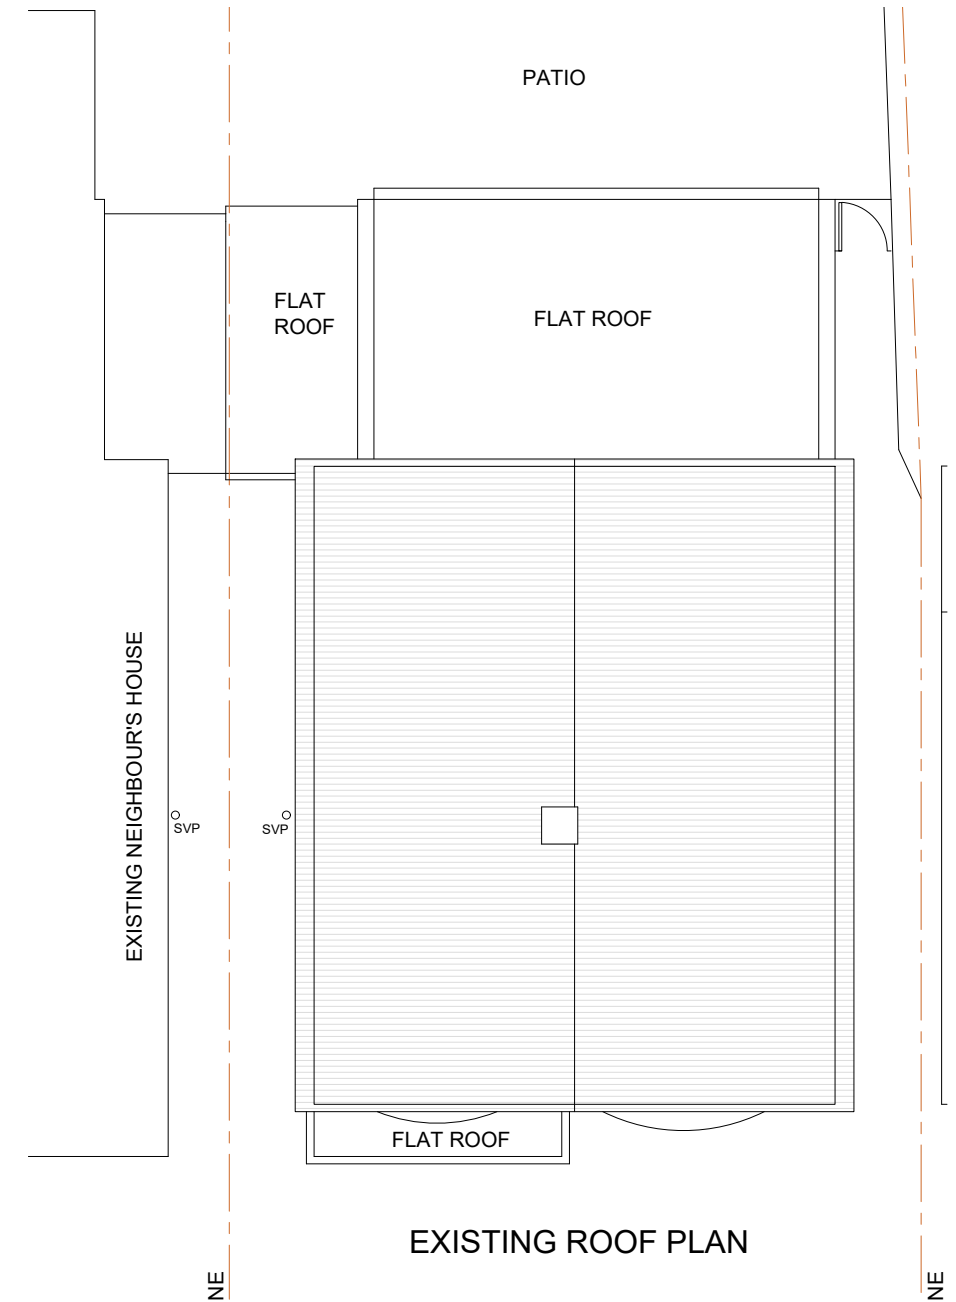


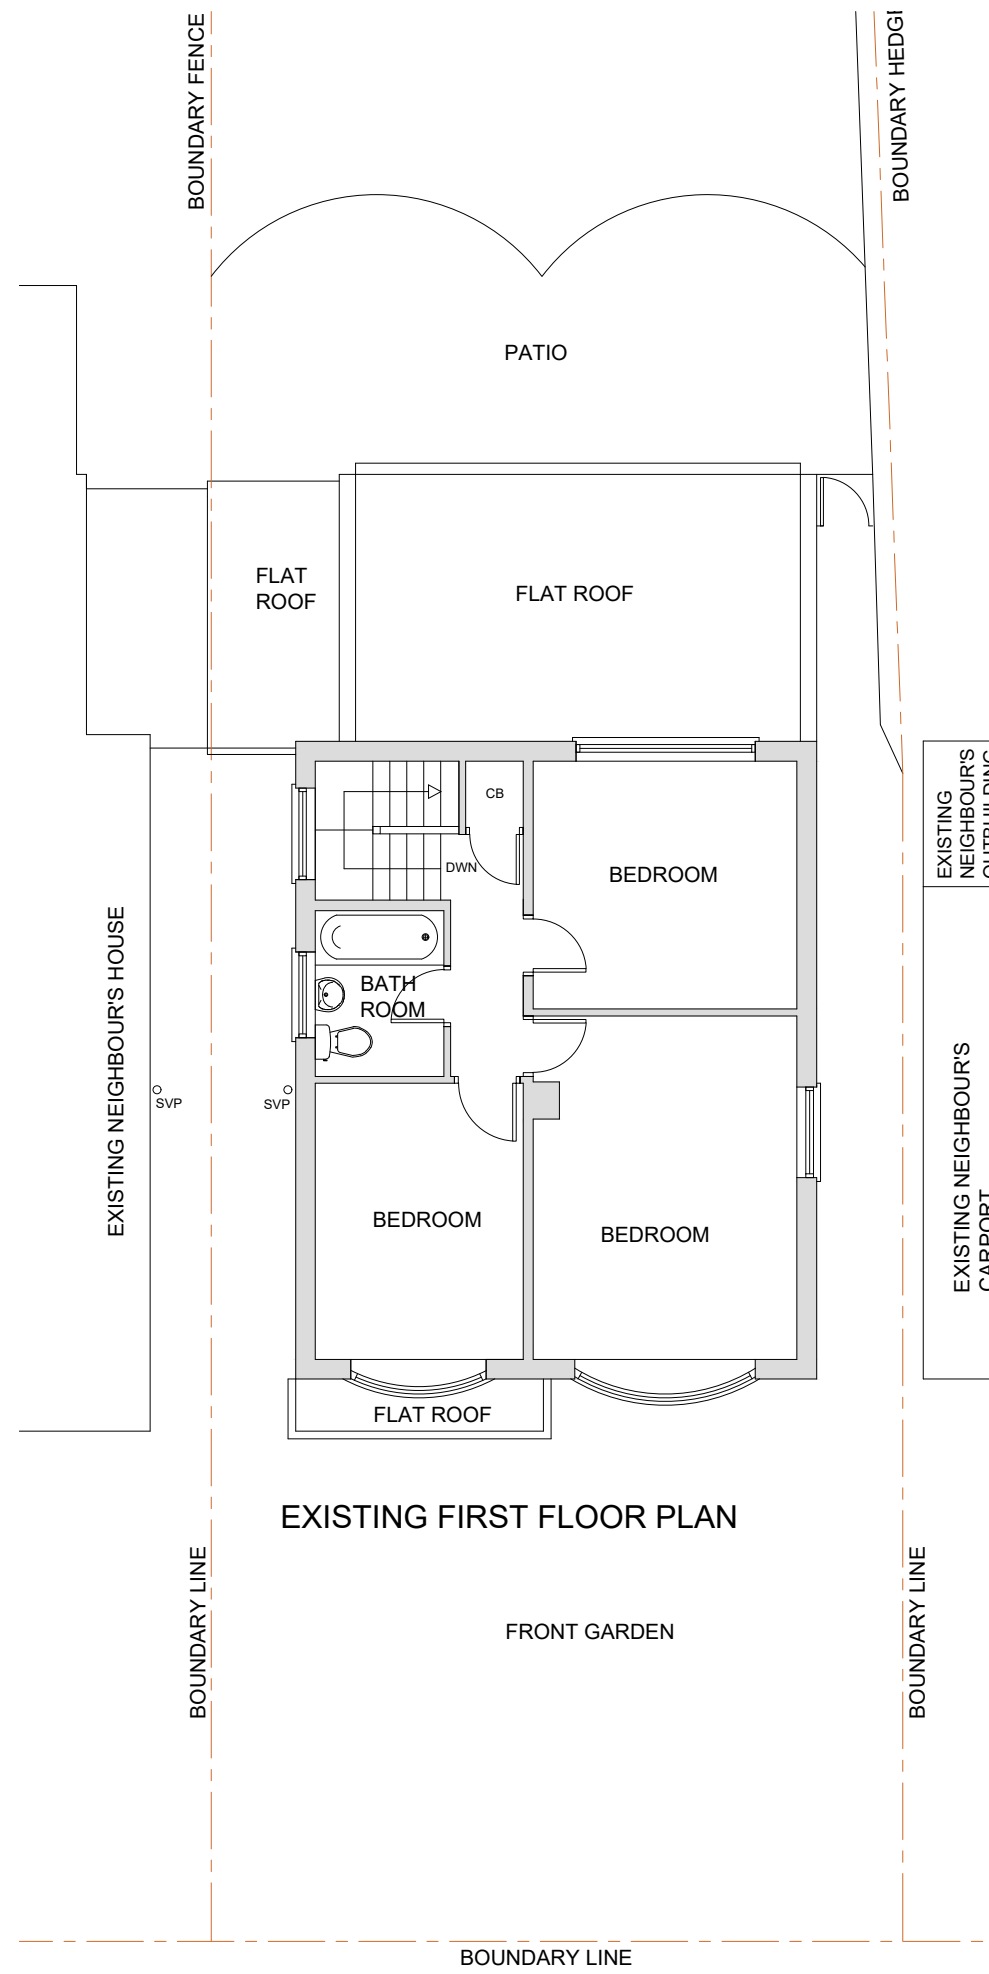

Client	MR ALKESH MEHTA	
<u>LONDON INTERIORS</u> UNIT 8 BOWMAN TRADING ESTATE WESTMORELAND ROAD LONDON NW9 9RL		
Project	87b ABBOTSBURY GARDENS PINNER HA51TB	
Drawing Title	EXISTING FLOORPLANS	
Drawing Title	PR22-111a	Rev.
Drawn By: A Salcedo	Scale: 1/100	Date: 18/11/2022

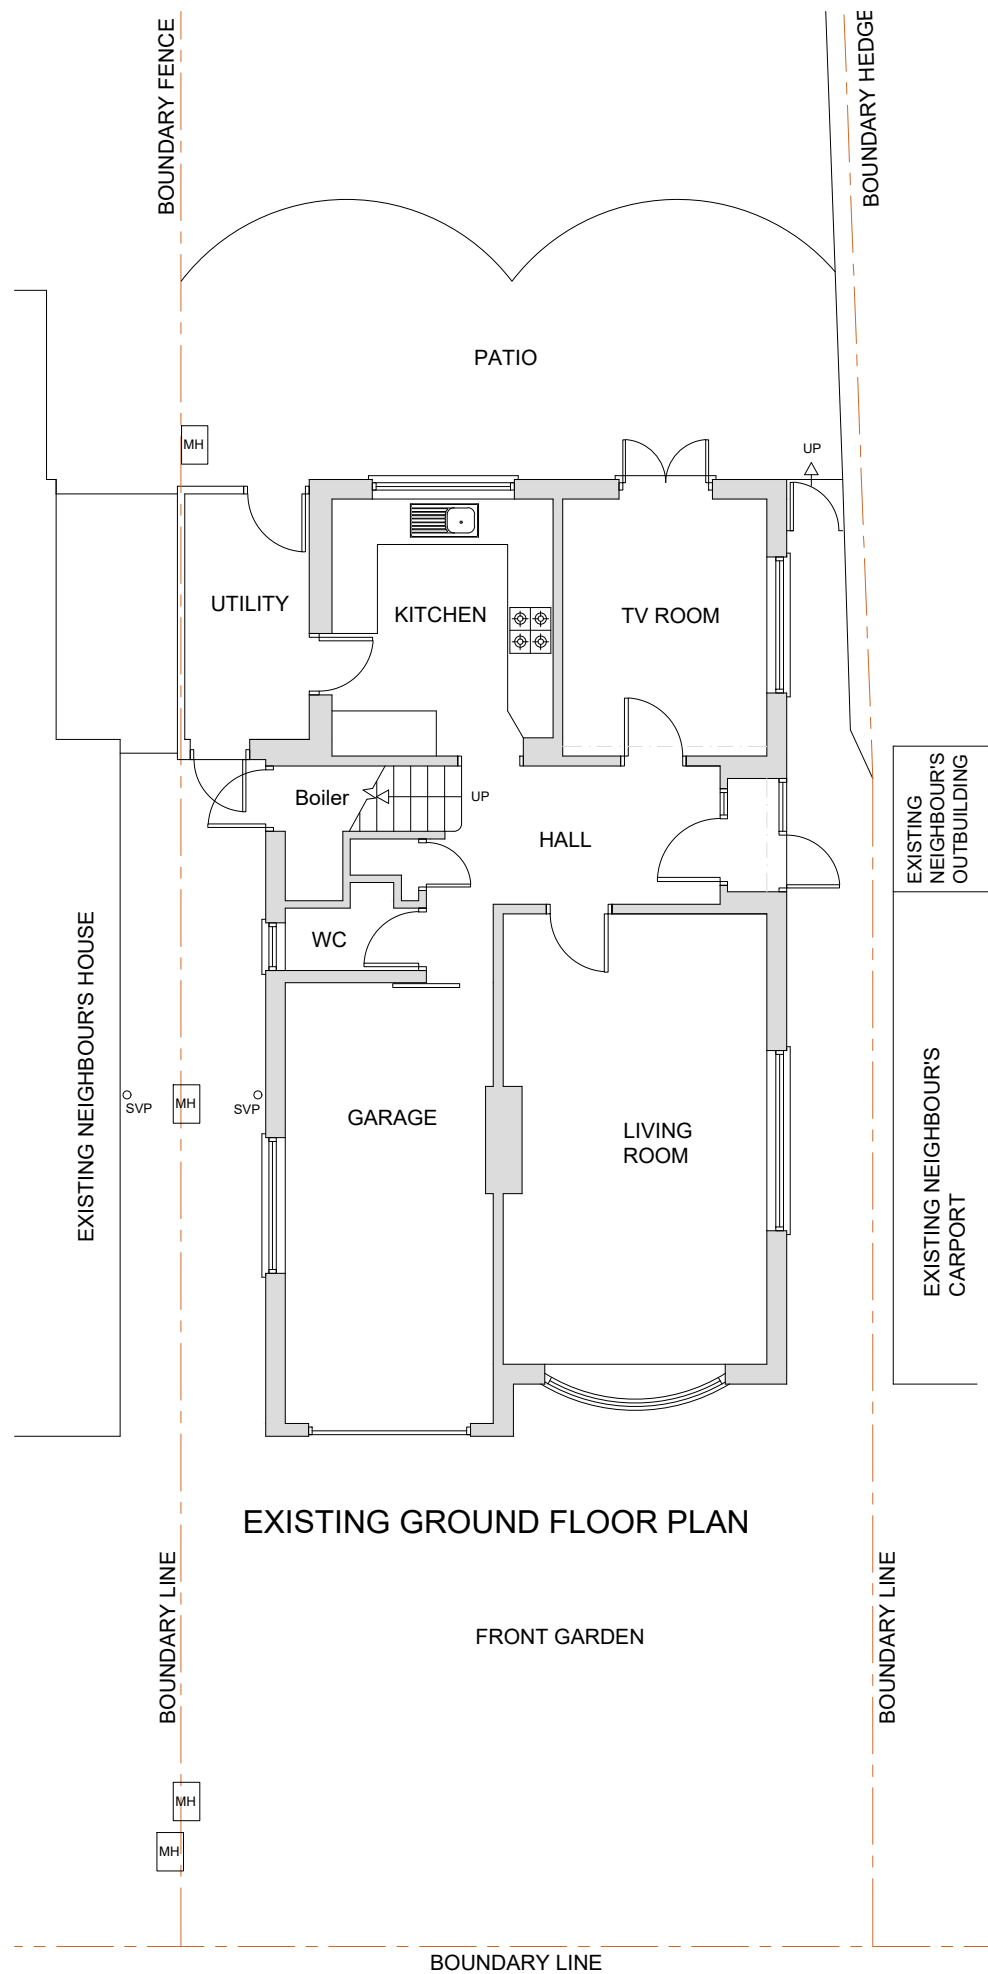