


EXISTING BLOCK PLAN

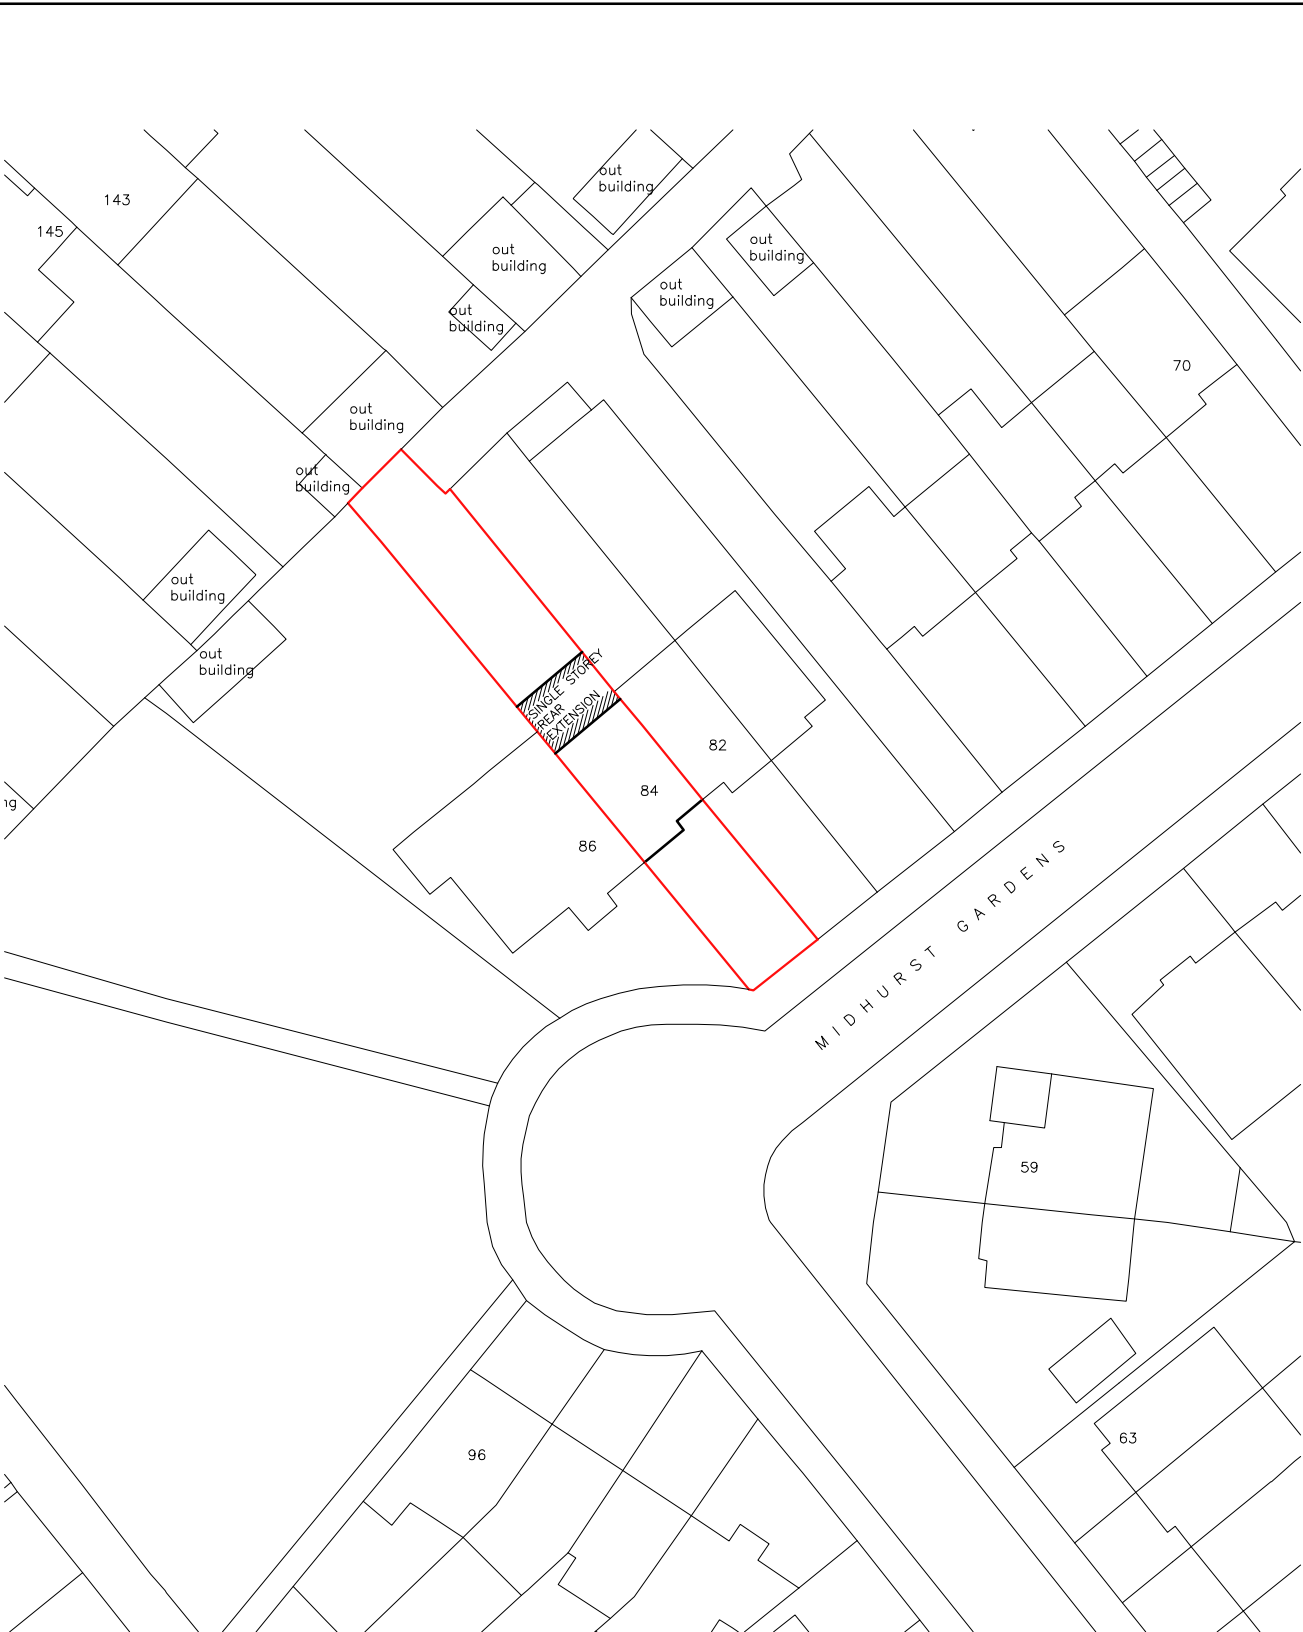



PROPOSED BLOCK PLAN

--- DEMOLITION

NOTES

- The Copy right of this drawing is the property of IDEAL DESIGN Ltd. and must not be copied otherwise reproduced without written consent.
- The contractor is responsible for checking dimensions, tolerances and references. Any discrepancy to be verified with the Architect before proceeding with the works.
- Figured dimensions to be worked to in all cases.

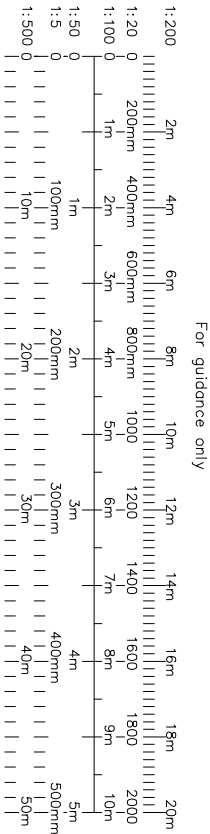

date	Rev	revision/author/checker
client		
Mr. B Patel		
<div><div></div><div>IDEAL DESIGN LTD. 43 Upton Lane, London E7 9PA M-07878270940 Email: hitesh@idealdesignltd.com Website: www.idealdesignltd.com</div></div>		
project		
84 MIDHURST GARDENS UXBRIDGE UB10 9DN		
drawing		
EXISTING & PROPOSED BLOCK PLAN		
drawing no		rev
84MG(12)		A
drawn HS		
scale @ A3	1:500	date 16-03-2023