



EXISTING BLOCK PLAN



PROPOSED BLOCK PLAN

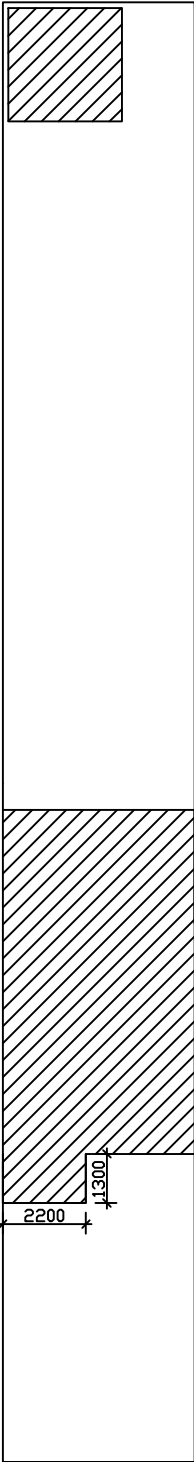

 

STUDIO CAD PROJECTS
Architecture | Design

TEL: 07 578 861 861
E: scpprojects@gmail.au

PROJECT:
48 NELSON ROAD
UXBRIDGE U810 OPT
BLOCK PLANS

SCALE: 1:500 (A4)
DATE: SEP 2020

PROJECT No:
2220907-2

THIS DRAWING MUST NOT BE REPRODUCED OR COPIED
WITHOUT THE WRITTEN PERMISSION OF
STUDIO CAD PROJECTS
ALL DIMENSIONS TO BE PRECISE AND VERIFIED ON SITE