


## General Notes

© ABAY ARCHITECTURE RIBA

All dimensions and levels to be checked on site and any discrepancies to be reported to the architect before construction.

Written dimensions to be taken in preference to scaled dimensions.

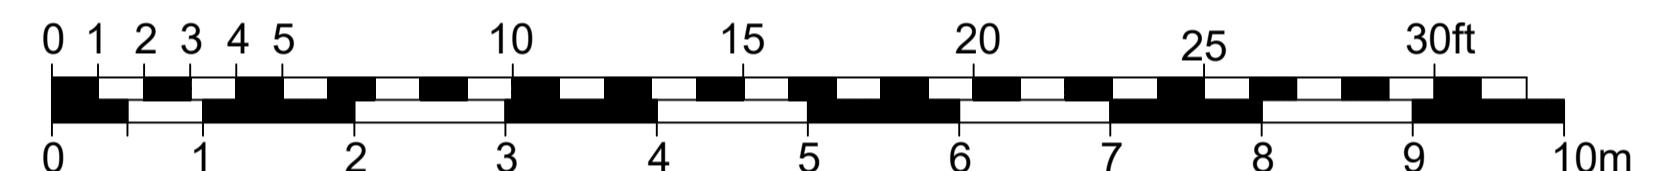

Rev	Date	Amendment
-----	------	-----------

## CLIENT

MS. B. PUREWAL  
9 VINE LANE  
HILLINGDON  
UB10 0AY

## PROJECT

PROPOSED  
ELEVATIONS

## DATE

20.10.23


## SCALE

1:50 @ A1

## DRAWN

NA

REV

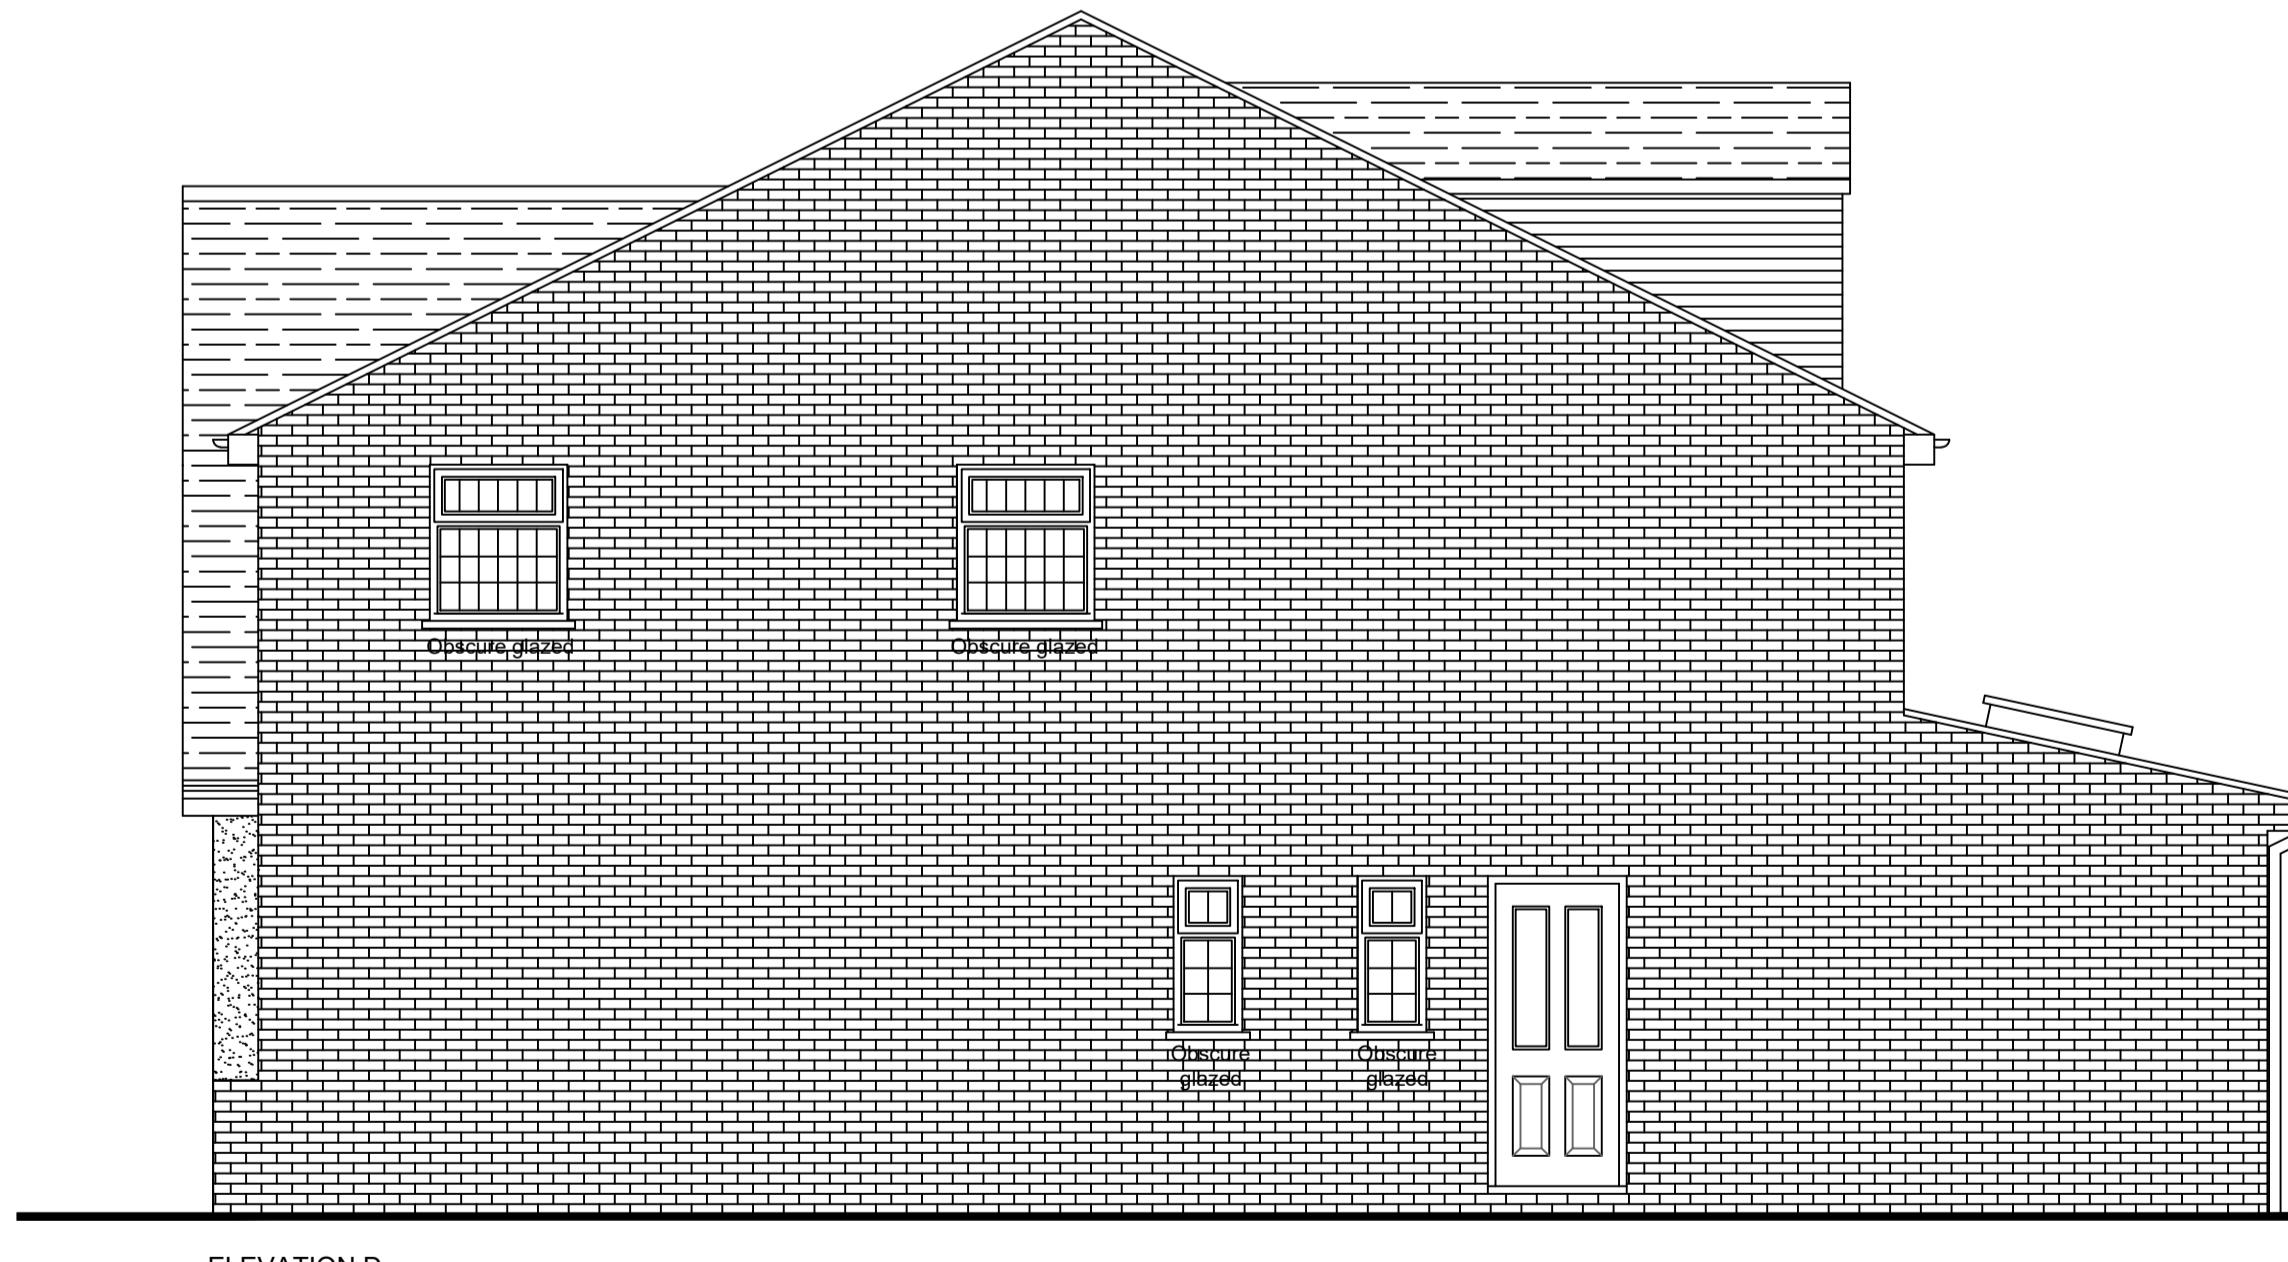

DRAWING NUMBER  
1348-P-008

Neha Abayawardana RIBA  
abay.architecture@yahoo.com