
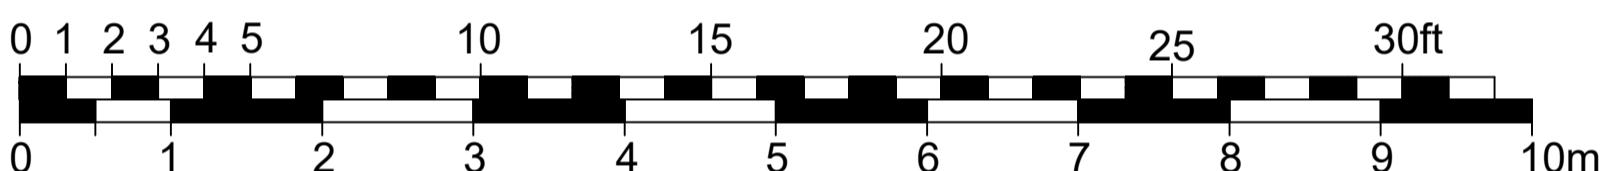


General Notes

© ABAY ARCHITECTURE RIBA

All dimensions and levels to be checked on site and any discrepancies to be reported to the architect before construction.

Written dimensions to be taken in preference to scaled dimensions.

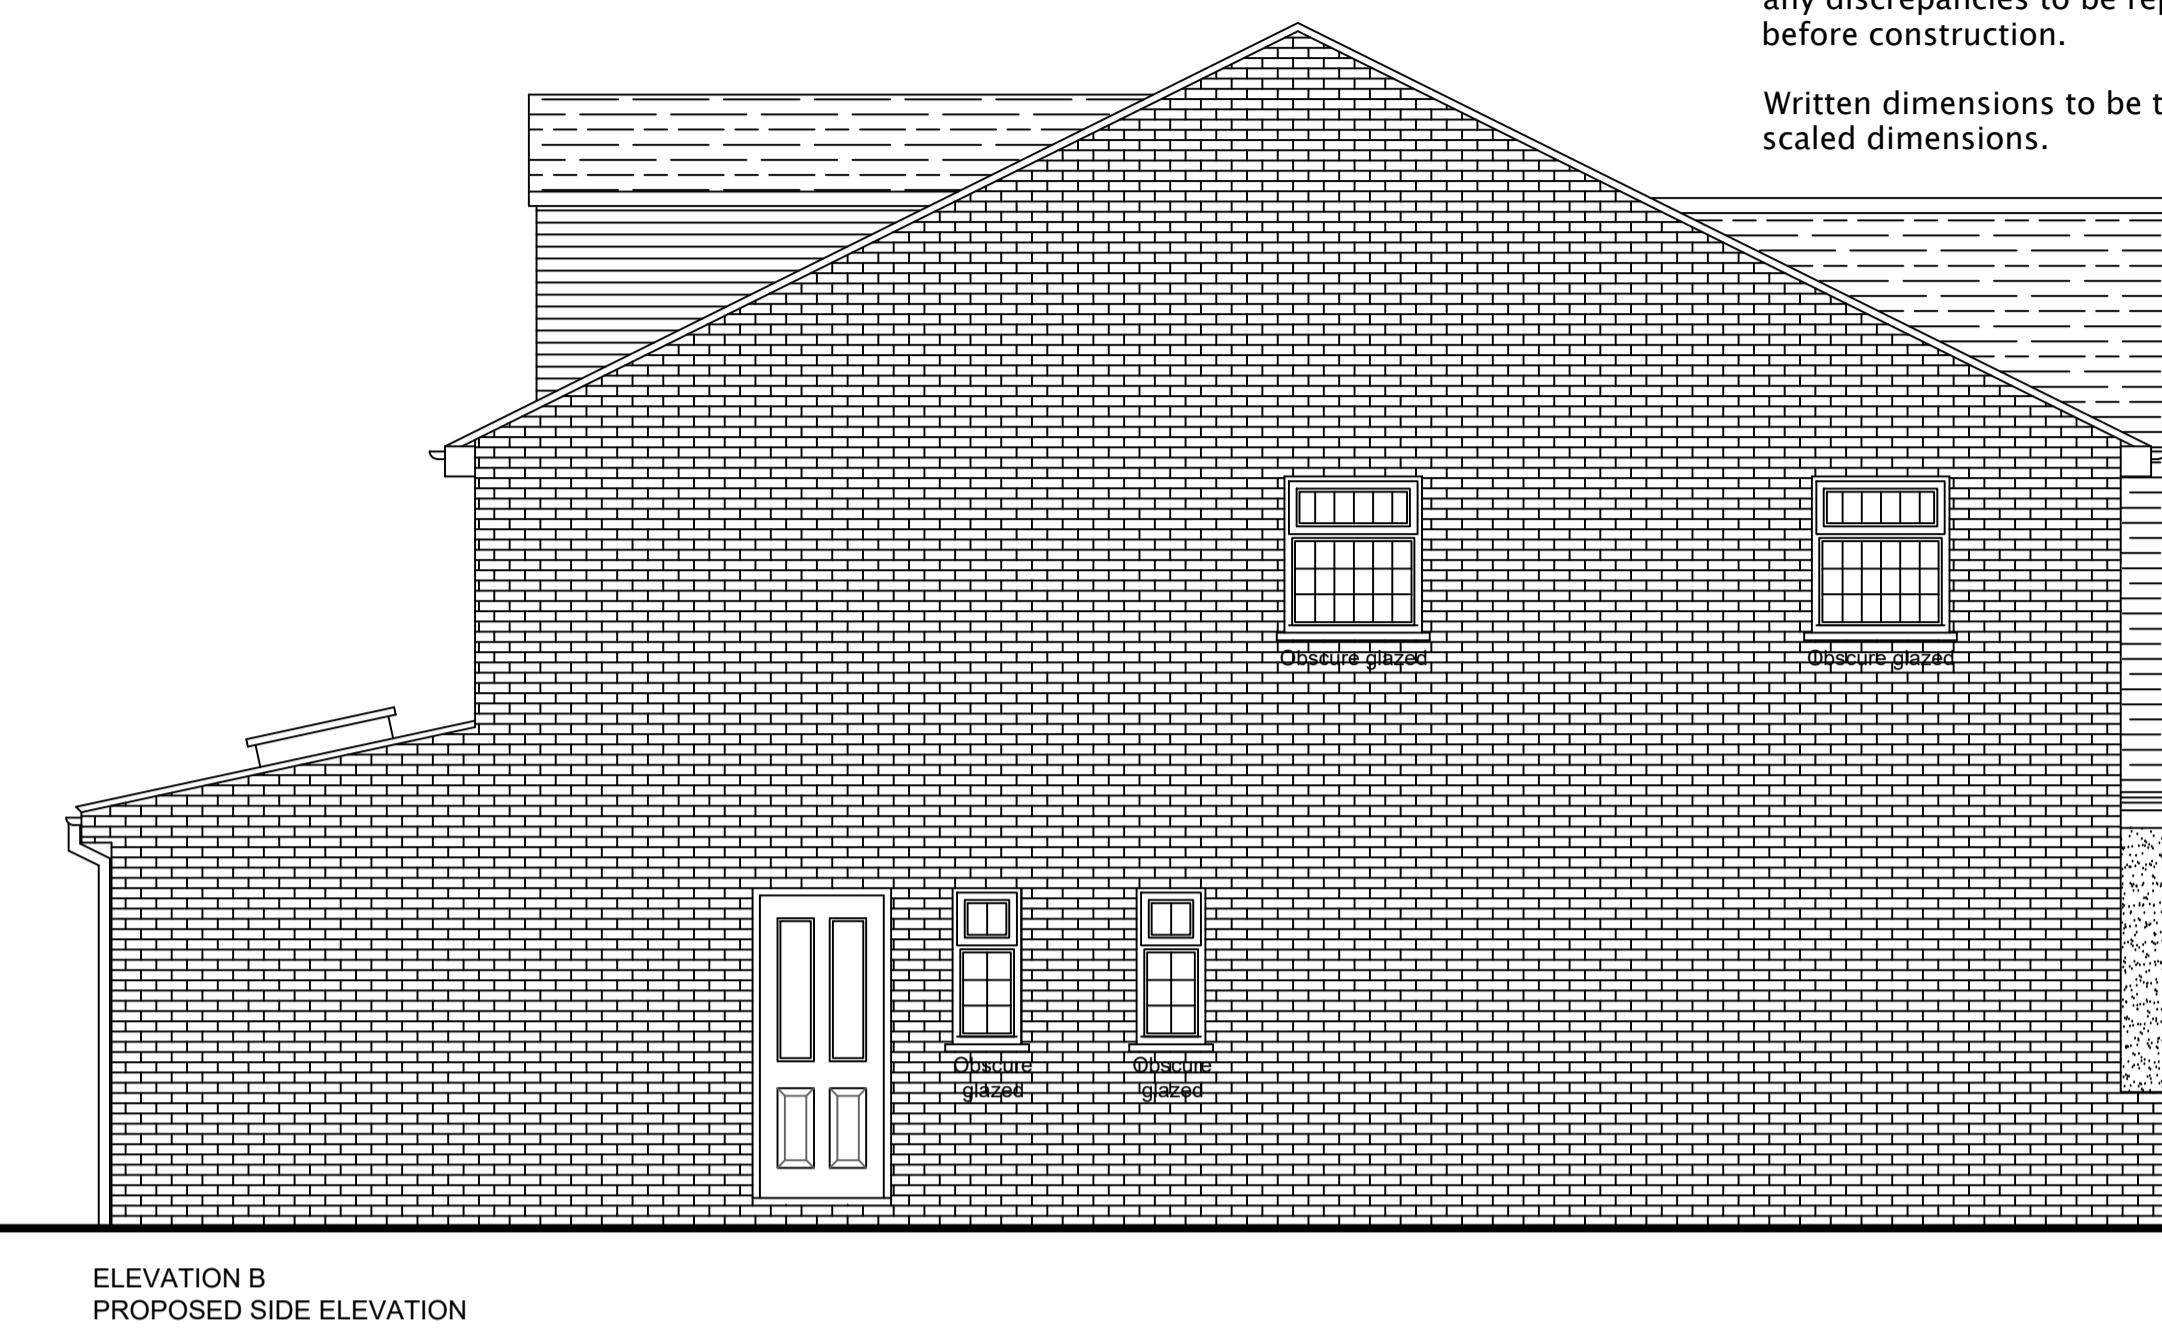

A 15.04.24 Accessibility notes indicated as clouded.

Rev	Date	Amendment
-----	------	-----------

CLIENT

MS. B. PUREWAL
9 VINE LANE
HILLINGDON
UB10 0AY

PROJECT

PROPOSED
ELEVATIONS

DATE

20.10.23

SCALE

1:50 @ A1

DRAWN

NA

REV A

DRAWING NUMBER
1348-P-008

Neha Abayawardana RIBA
abay.architecture@yahoo.com

