

General Notes

© ABAY ARCHITECTURE RIBA

All dimensions and levels to be checked on site and any discrepancies to be reported to the architect before construction.


Written dimensions to be taken in preference to scaled dimensions.



EXISTING STREET ELEVATION



PROPOSED STREET ELEVATION

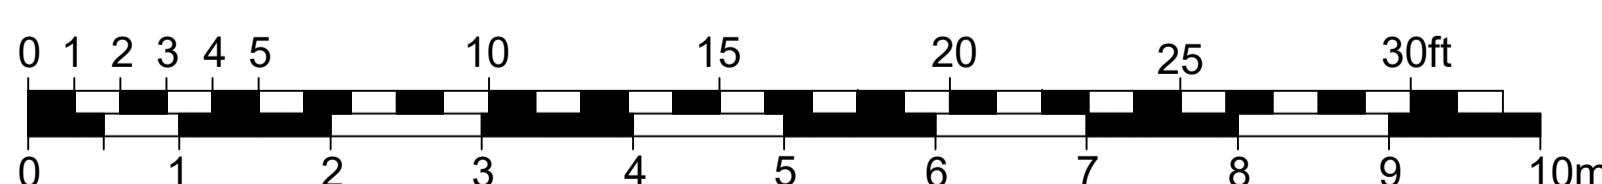

| Rev | Date | Amendment |
|-----|------|-----------|
|-----|------|-----------|

CLIENT

MS. B. PUREWAL
9 VINE LANE
HILLINGDON
UB10 0AY

PROJECT

PROPOSED
STREET SCENE ELEVATIONS

DATE

15.04.24

SCALE

1:50 @ A1

DRAWN

NA

REV

DRAWING NUMBER
1348-P-009

Neha Abayawardana RIBA
abay.architecture@yahoo.com