


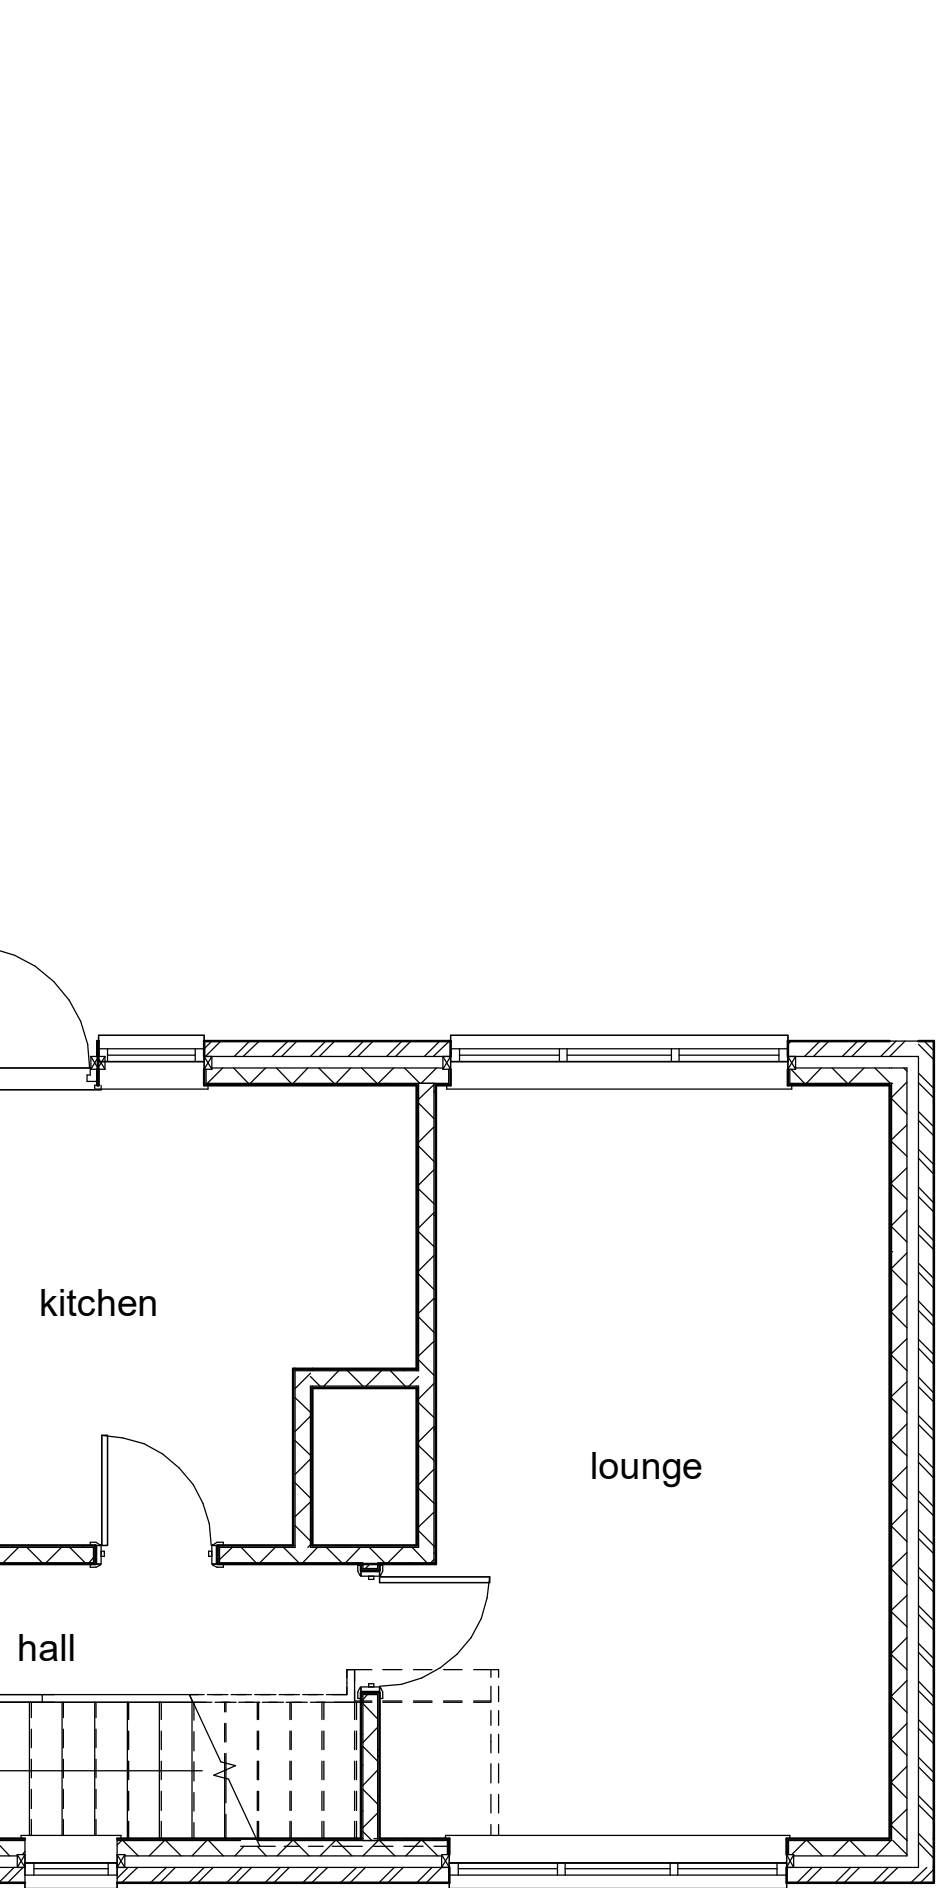
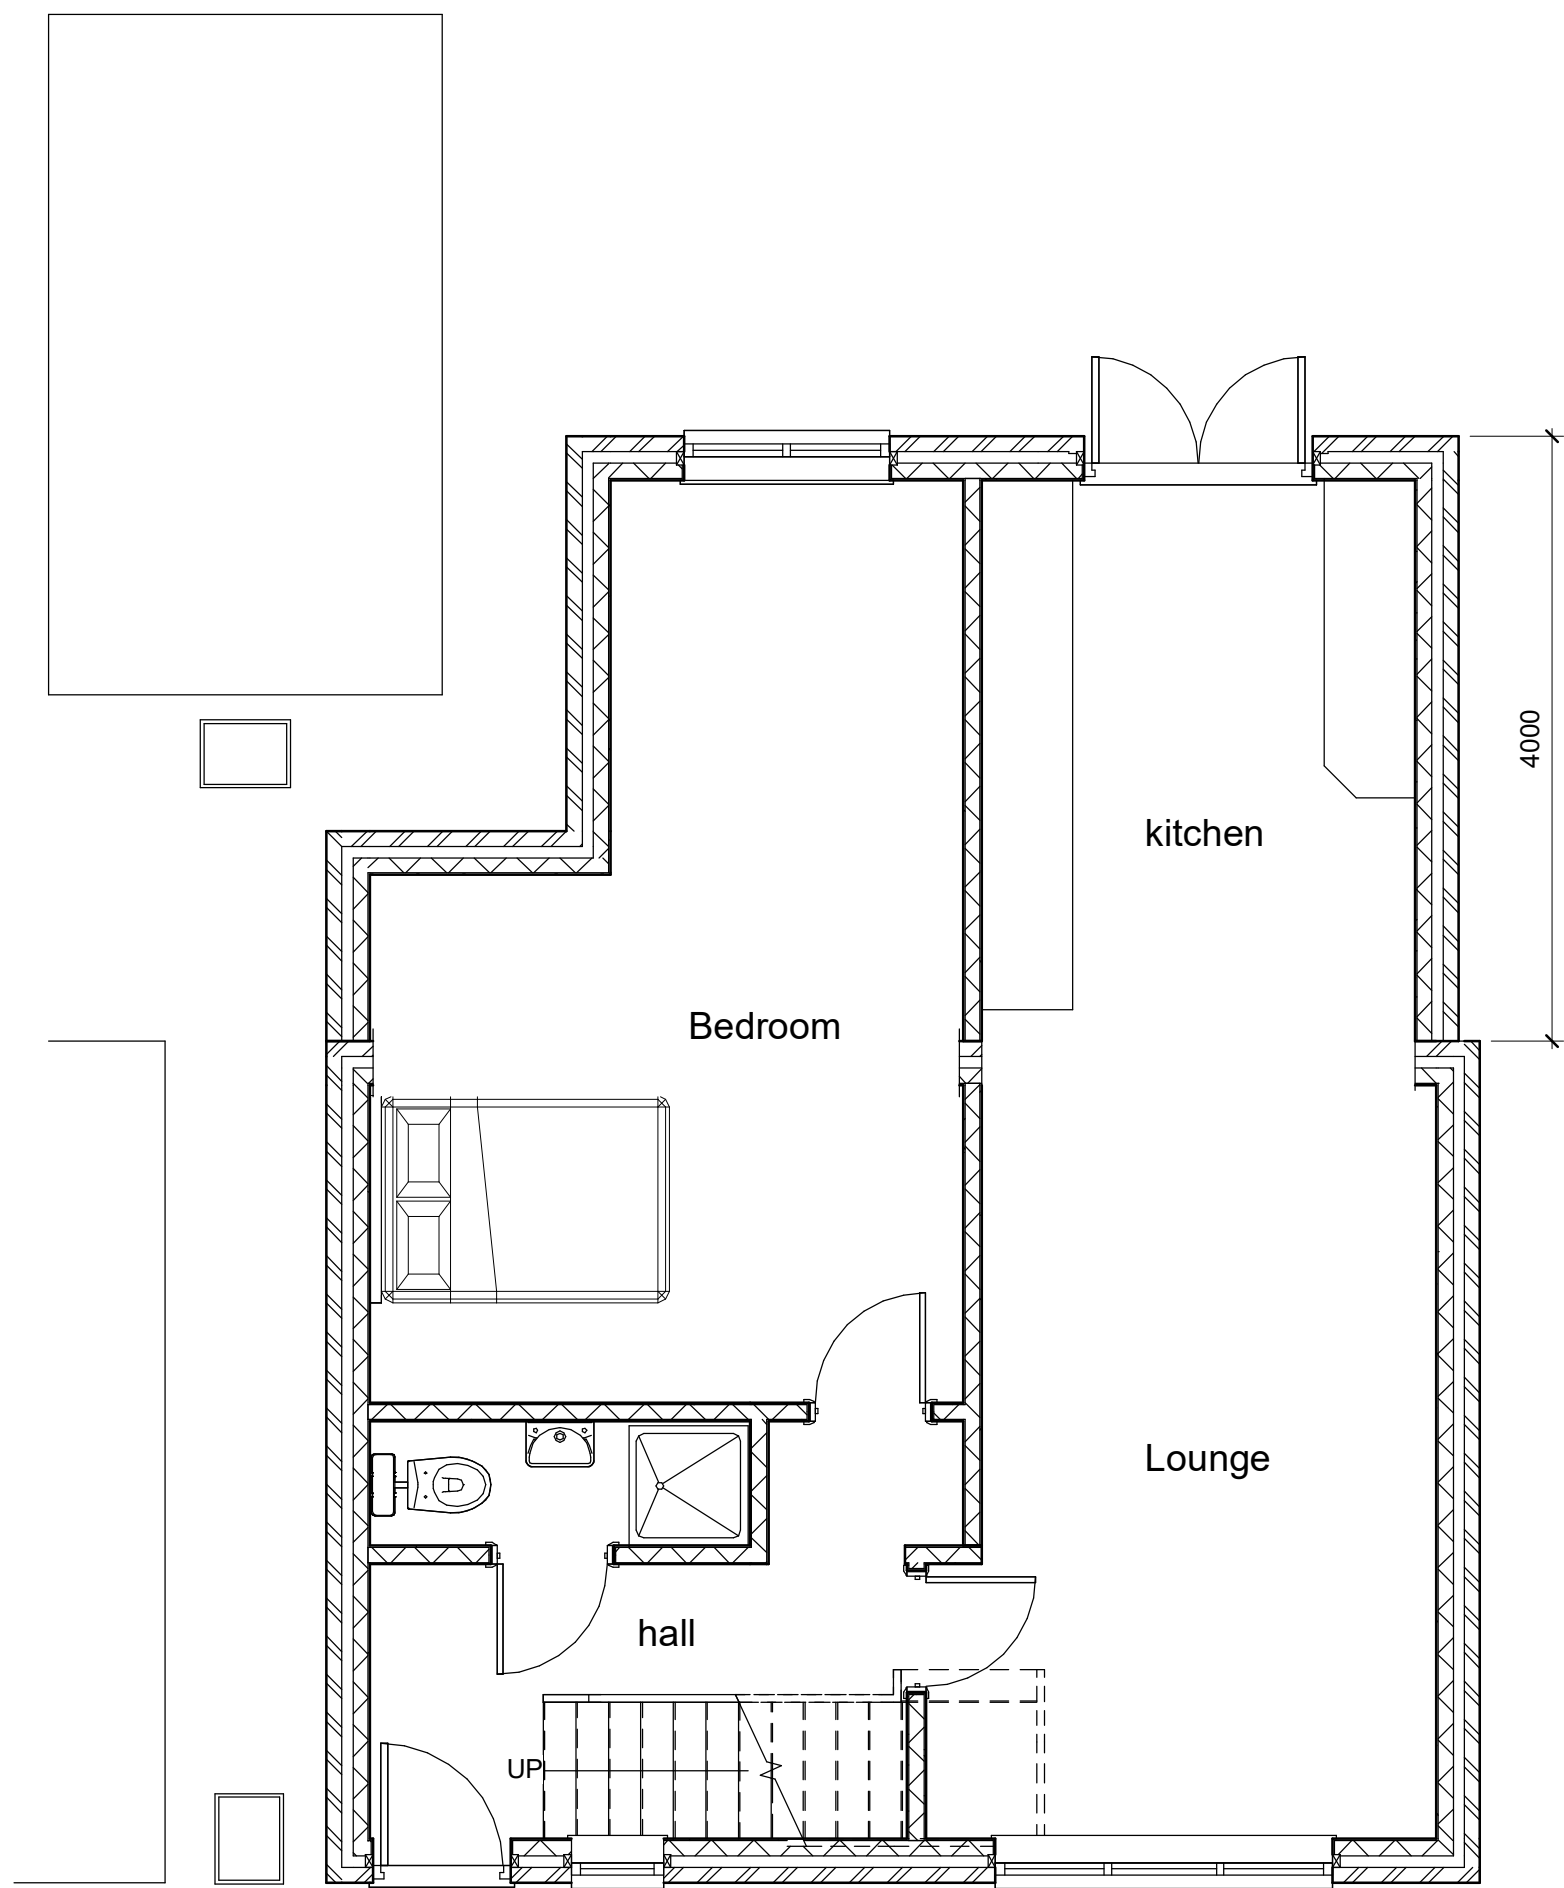


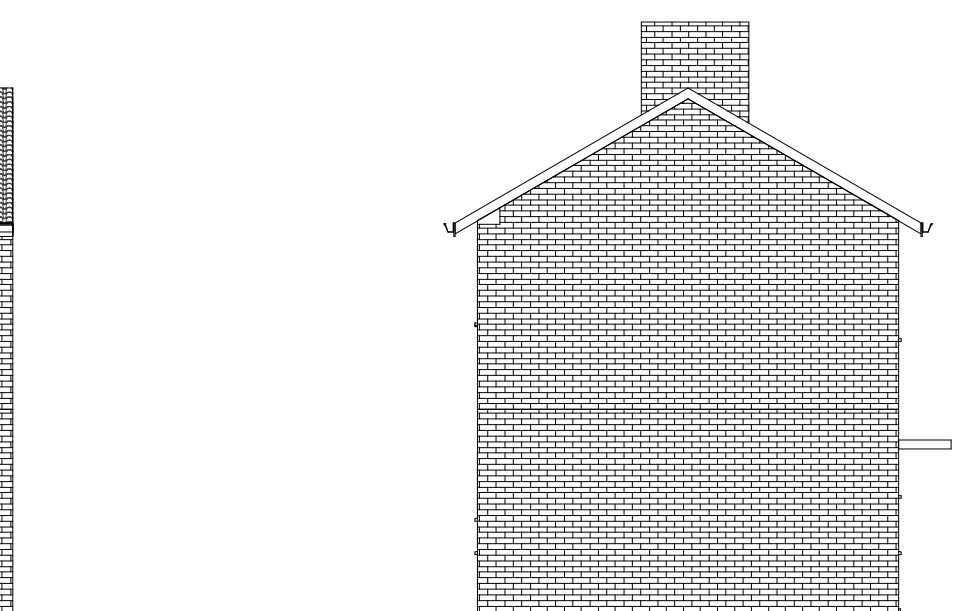


Existing Ground Floor
1 : 50

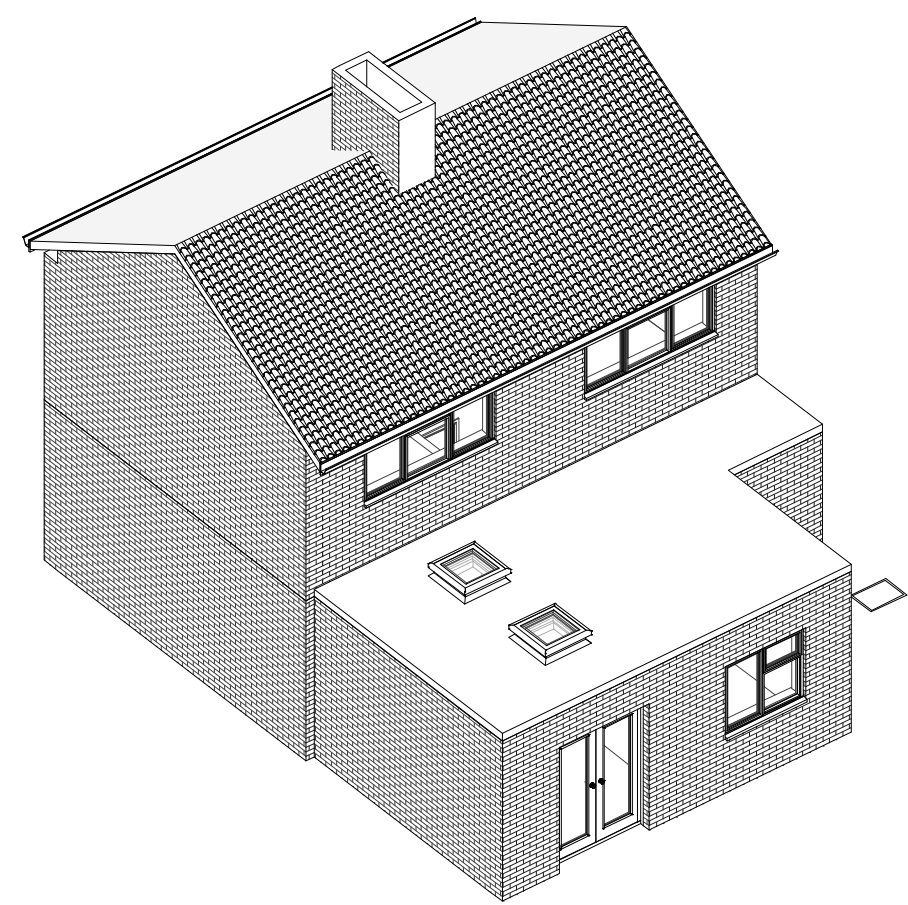



Proposed Ground Floor
1 : 50

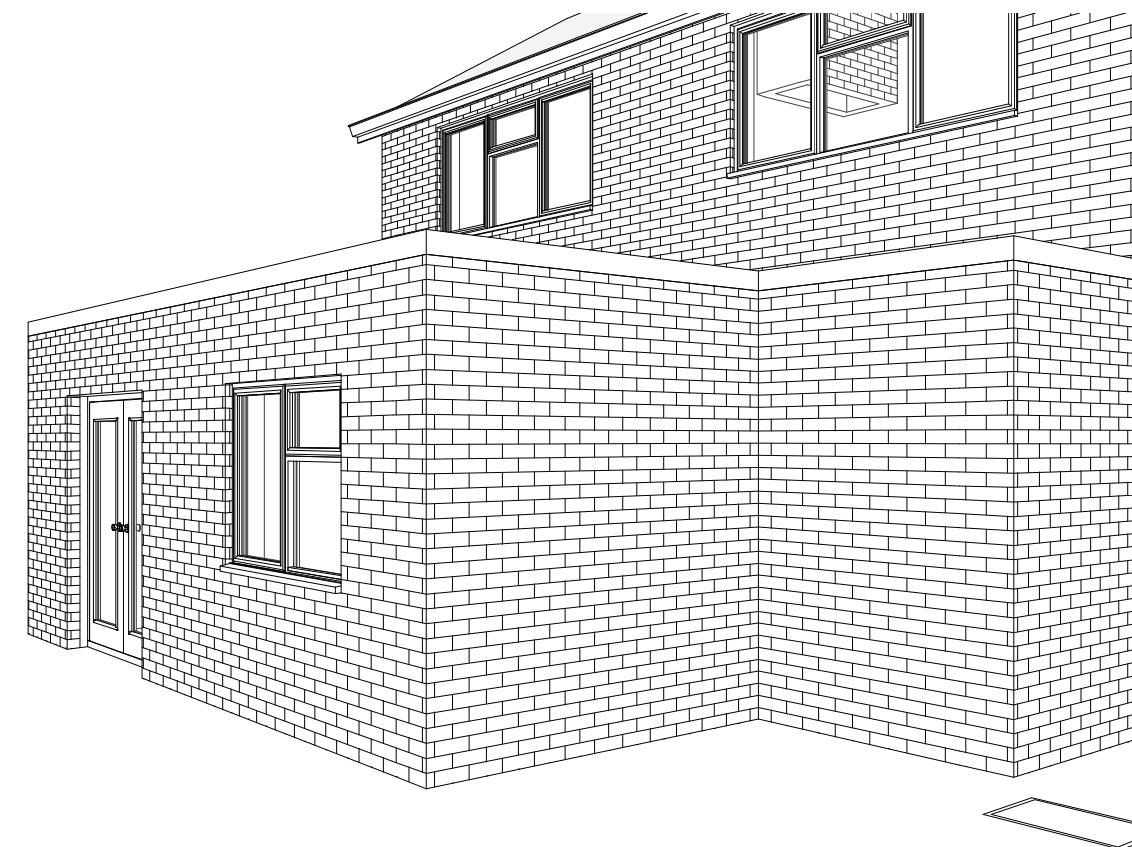


Existing side Elevation
1 : 100

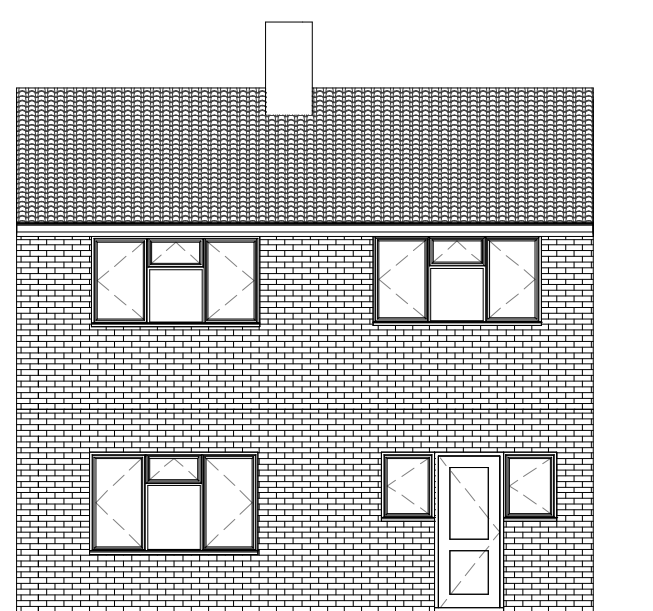

Existing Rear Elevation
1 : 100

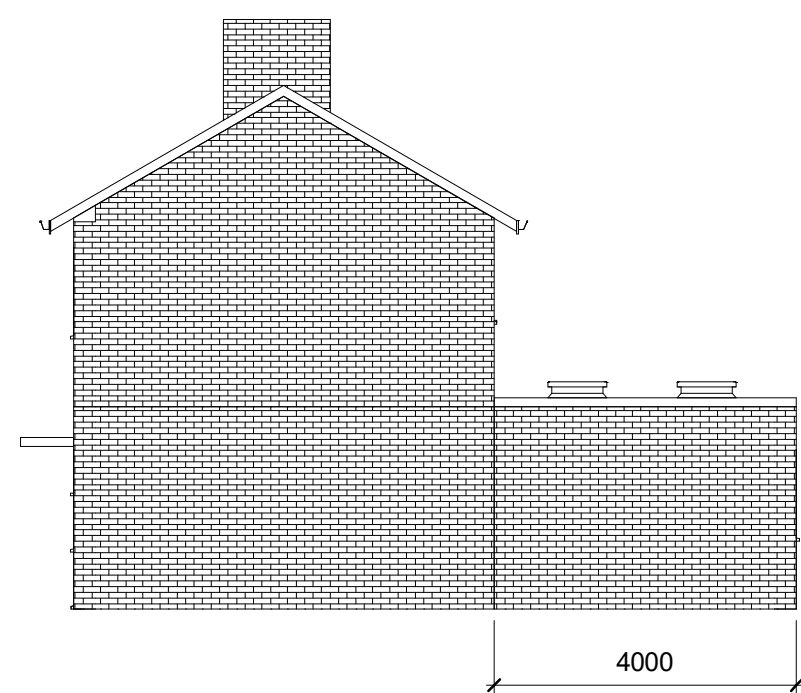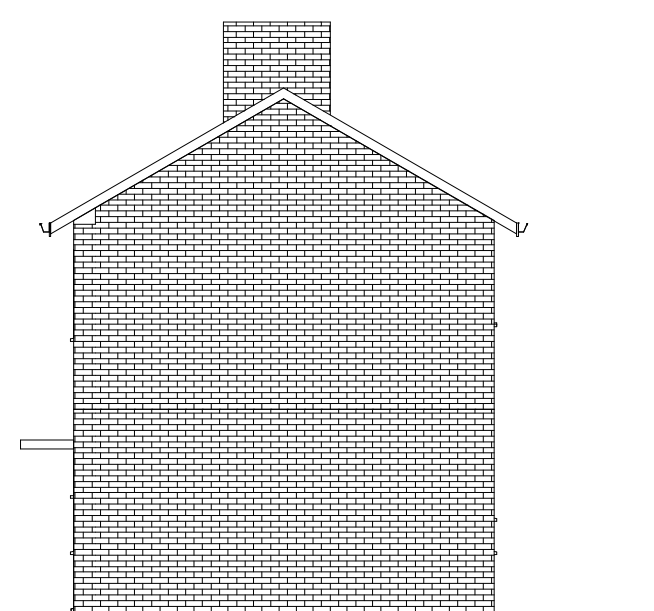

Proposed other side
1 : 100

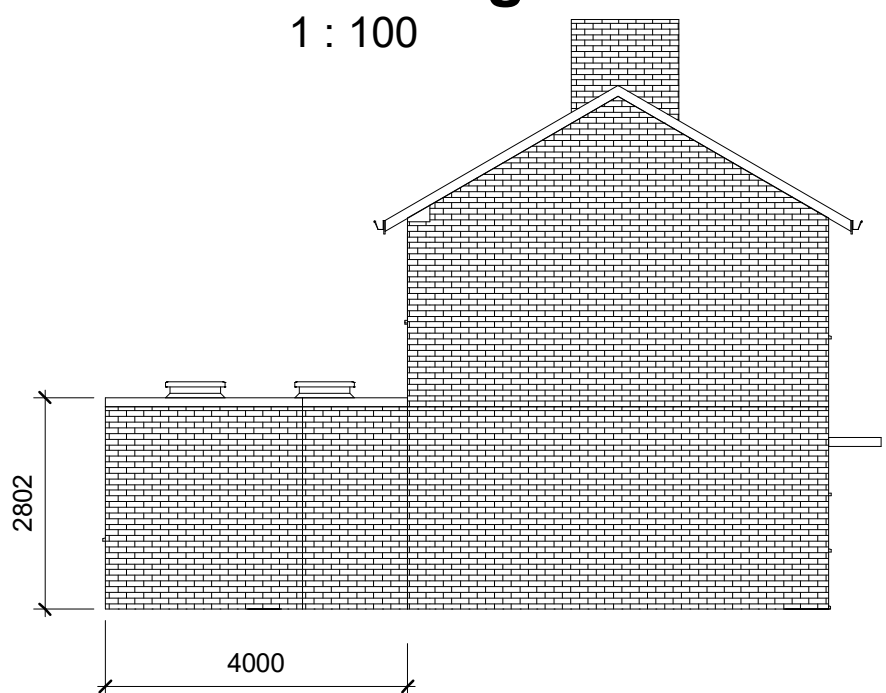

Proposed side Elevation
1 : 100



Proposed Rear Elevation
1 : 100