
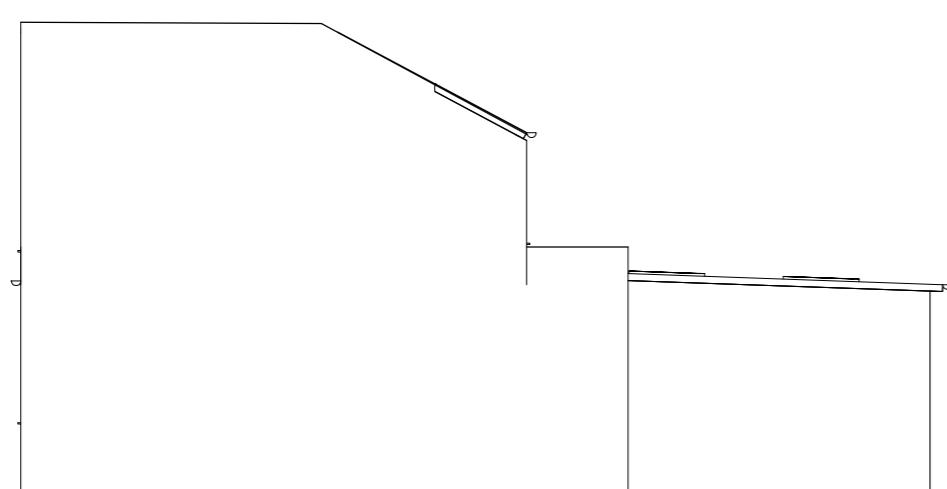
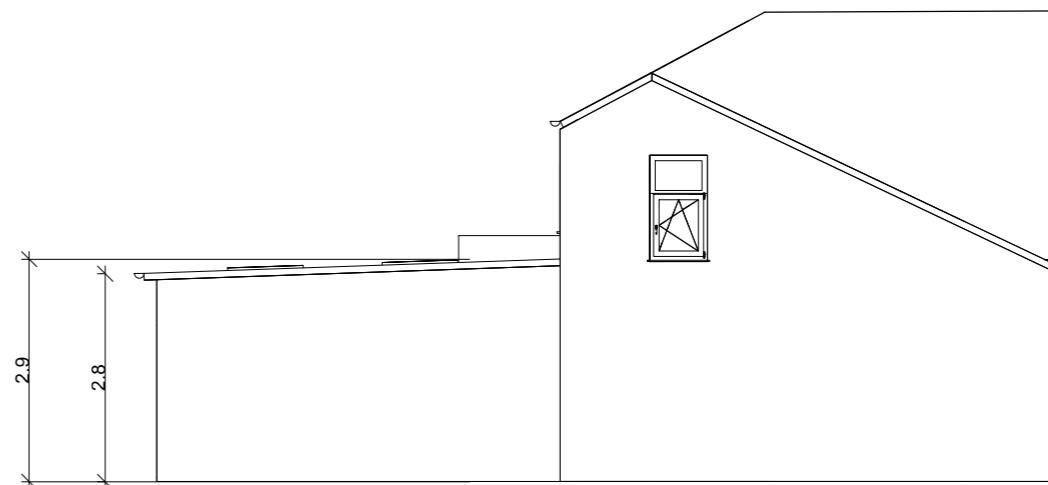
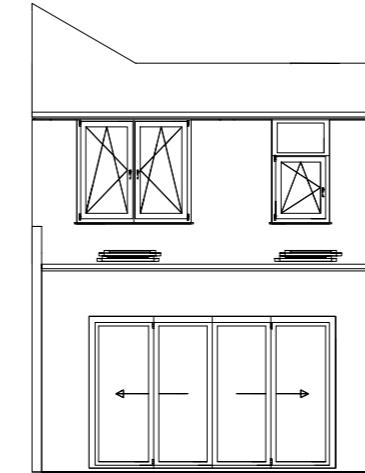


0 1 2 3 4 5 6 7 8 9 10
SCALE 1:100
In Meters

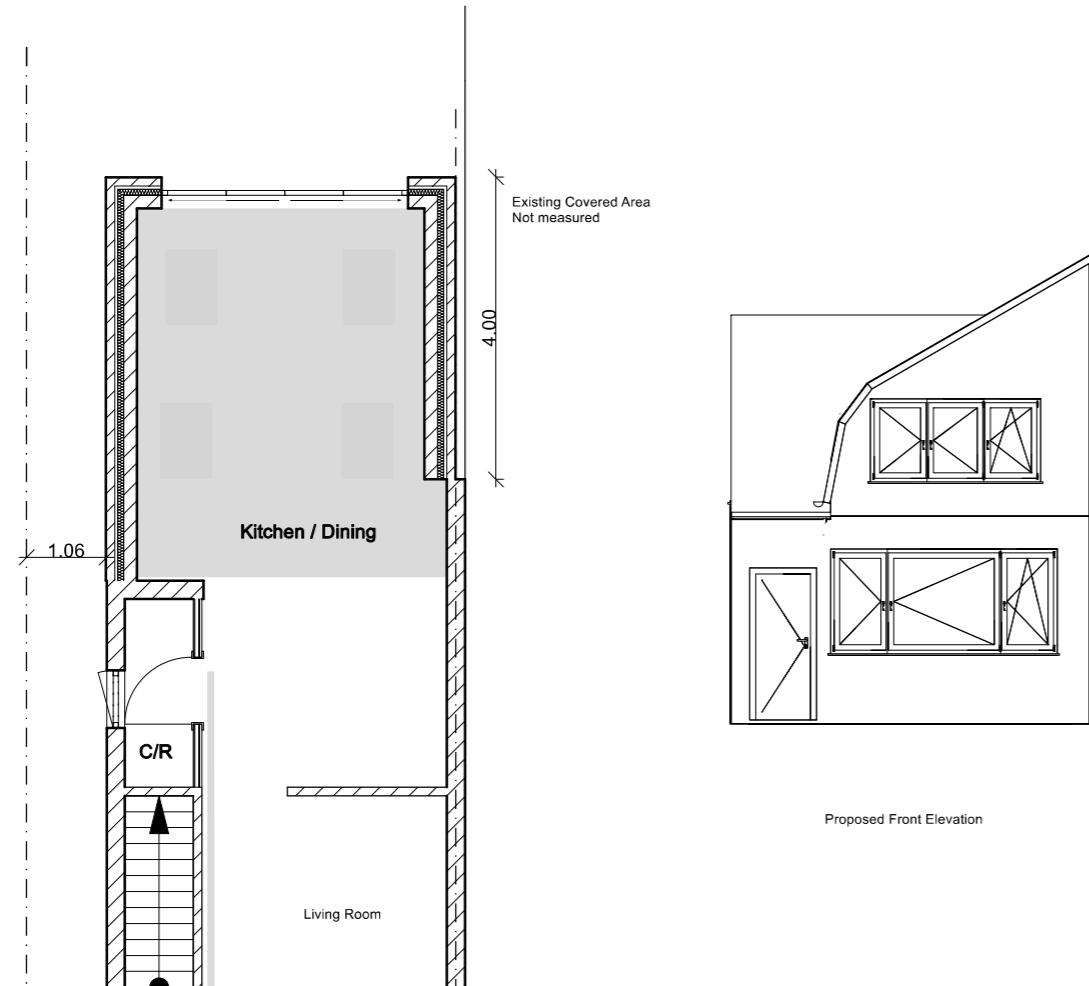

Drawing title: Proposed Plan and Elevations	
Client: Sue Welter Address: 61, Bedwell Gardens UB3 4ED	
Scale: 1:100	Dwg. no. 61BG02
Date created: 10/02/23	