




EXISTING GROUND FLOOR PLAN

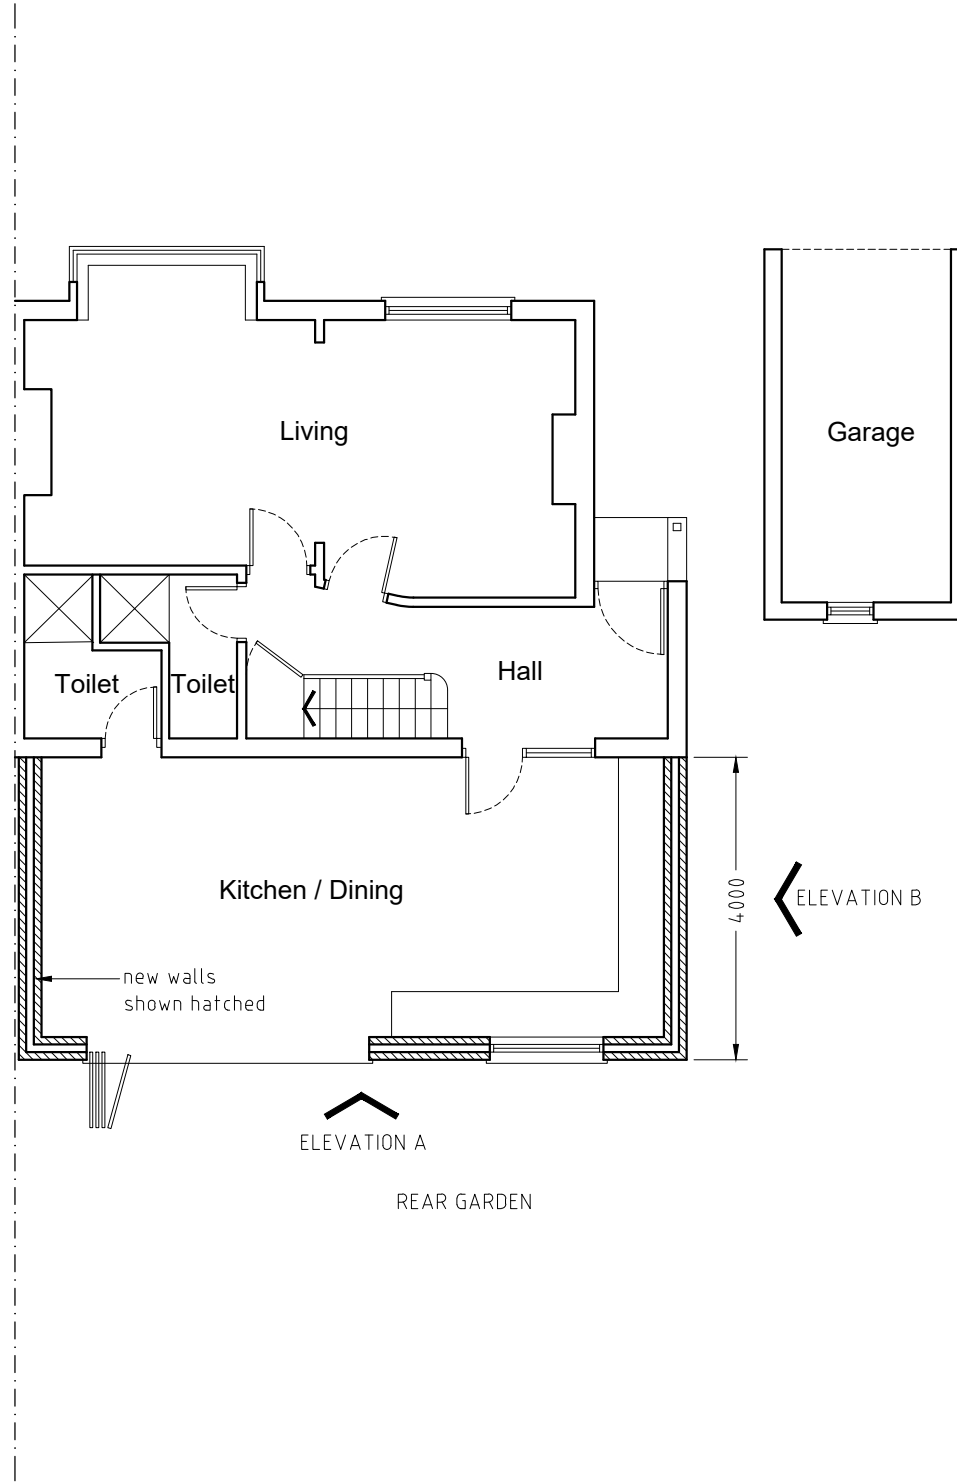


PROPOSED GROUND FLOOR PLAN

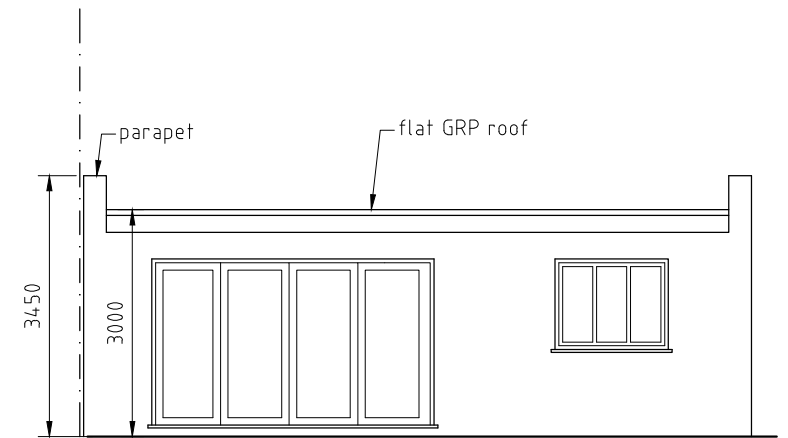

PROPOSED ELEVATION A

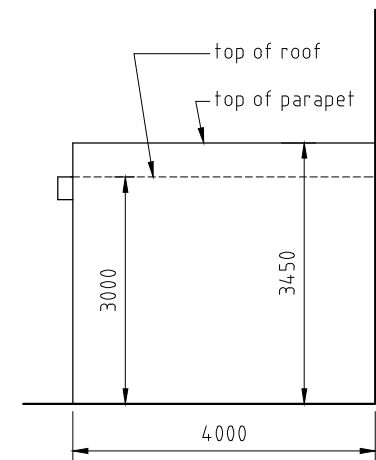

PROPOSED ELEVATION B

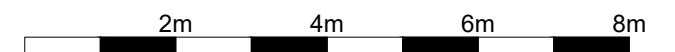

</