




Scurr Architects
88 Southdown Road
Hemel Hempstead
Hertfordshire
AL1 3LS
T: 01452 793599
email: email@scurr.co.uk

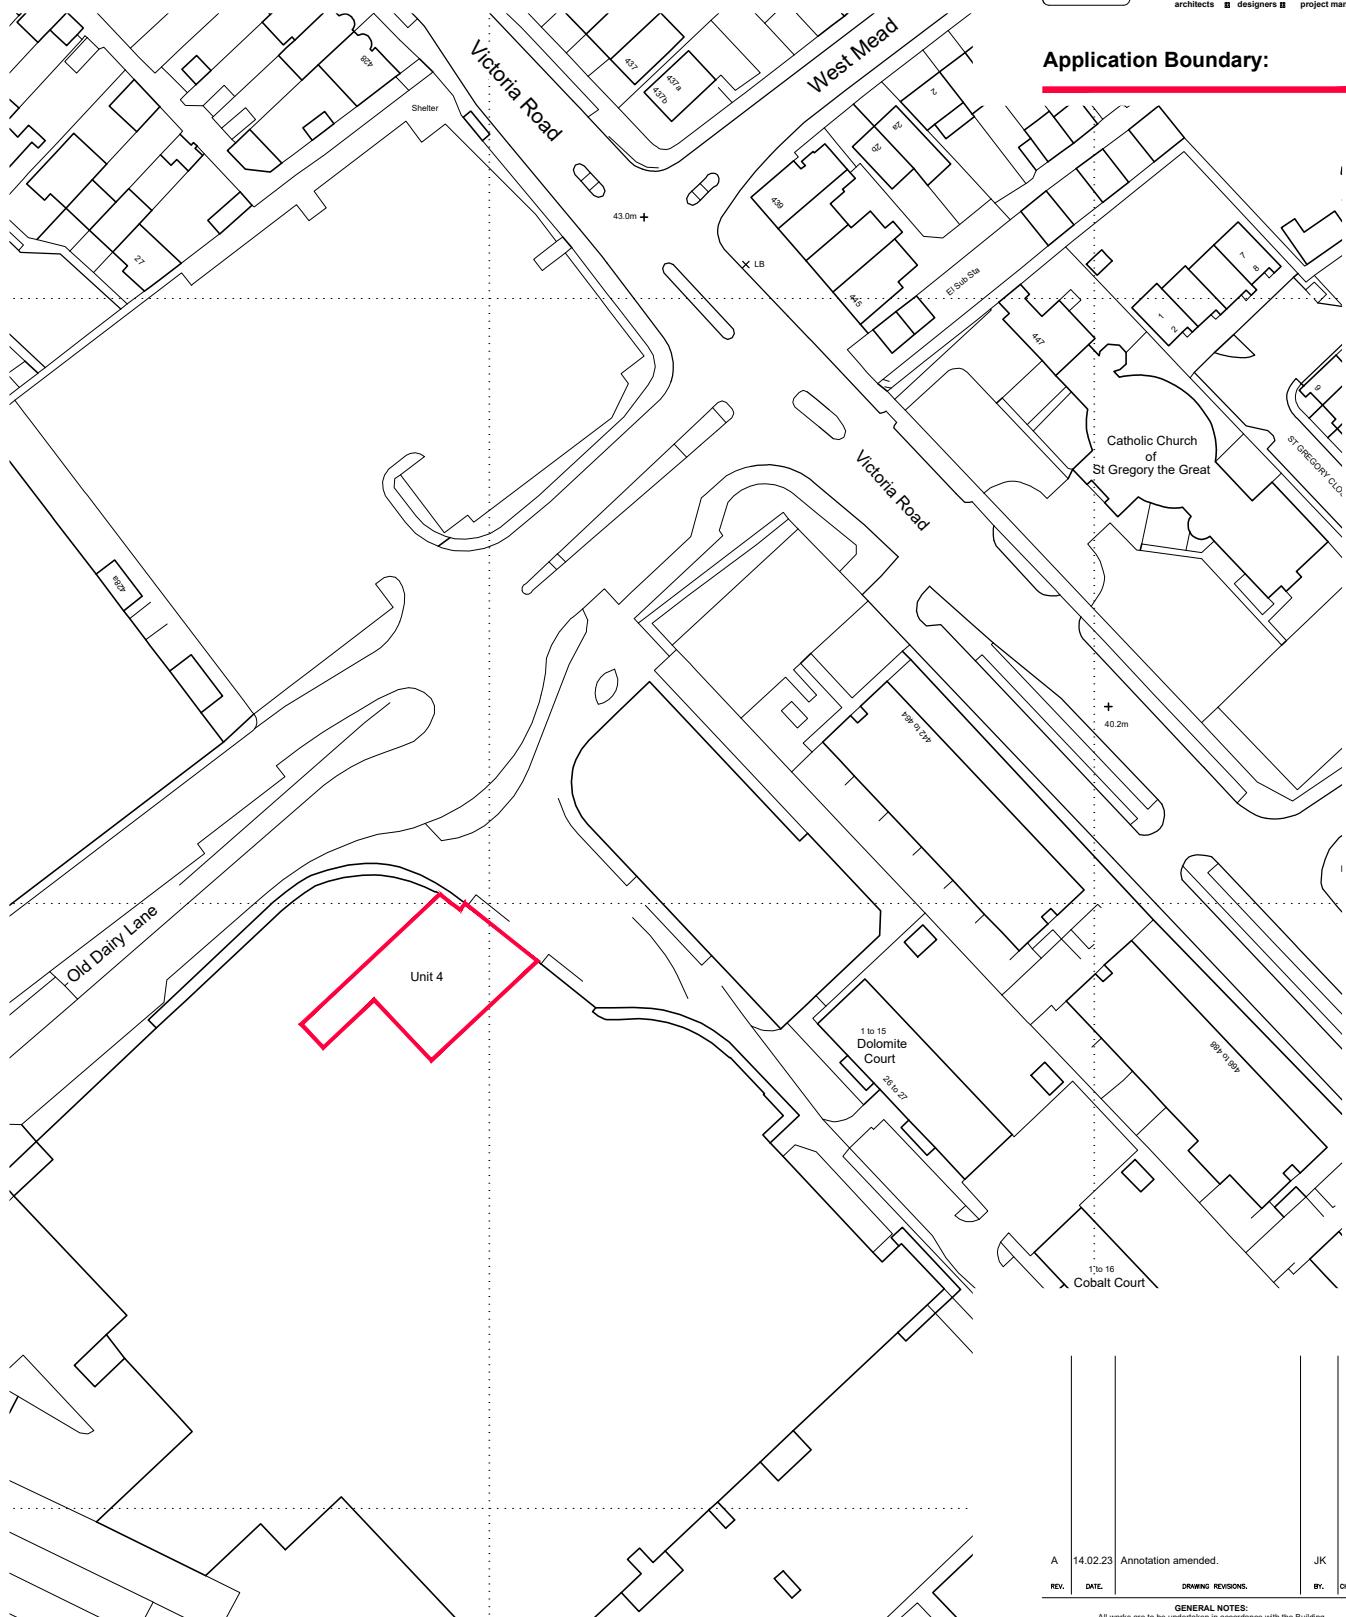

Ordnance Survey (c) Crown Copyright 2022. All rights reserved. Licence number 100022432

A 14.02.23 Annotation amended. JK

REV. DATE DRAWING REVISIONS BY CHECKED

GENERAL NOTES
All works are to be undertaken in accordance with the Building Regulations and the latest British Standards.
All proprietary materials and products are to be used strictly in accordance with the manufacturers' recommendations.
All dimensions are given on site and are approximate.
All risks assessed to comply with the designer's responsibility under the Construction (Design Management) Regulations 2015.

PROPOSED DEVELOPMENT AT STORE No :-

The Old Dairy NB 8849

SOUTH RUISLIP HA4 0FY

ON BEHALF OF : McDonald's Restaurants Ltd

DRAWING TITLE : Site Location Plan


DRAWN BY JK CHECKED BY DRAWING No. 8460-SA-8849-AL01 A

SCALE & SIZE 1:1250@A4 DATE February '23

Scurr Architects
88 Southdown Road
Hemel Hempstead
Hertfordshire
AL1 3LS
T: 01452 793599
email: email@scurr.co.uk

architects designers project managers

© Copyright McDonald's Restaurants & Scurr Architects

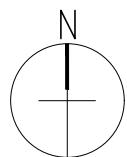

0 10 20 30 40 50

Scale in metres