
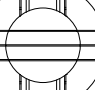
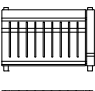
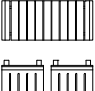
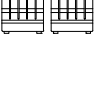
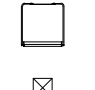

 
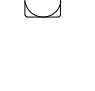
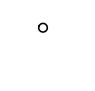

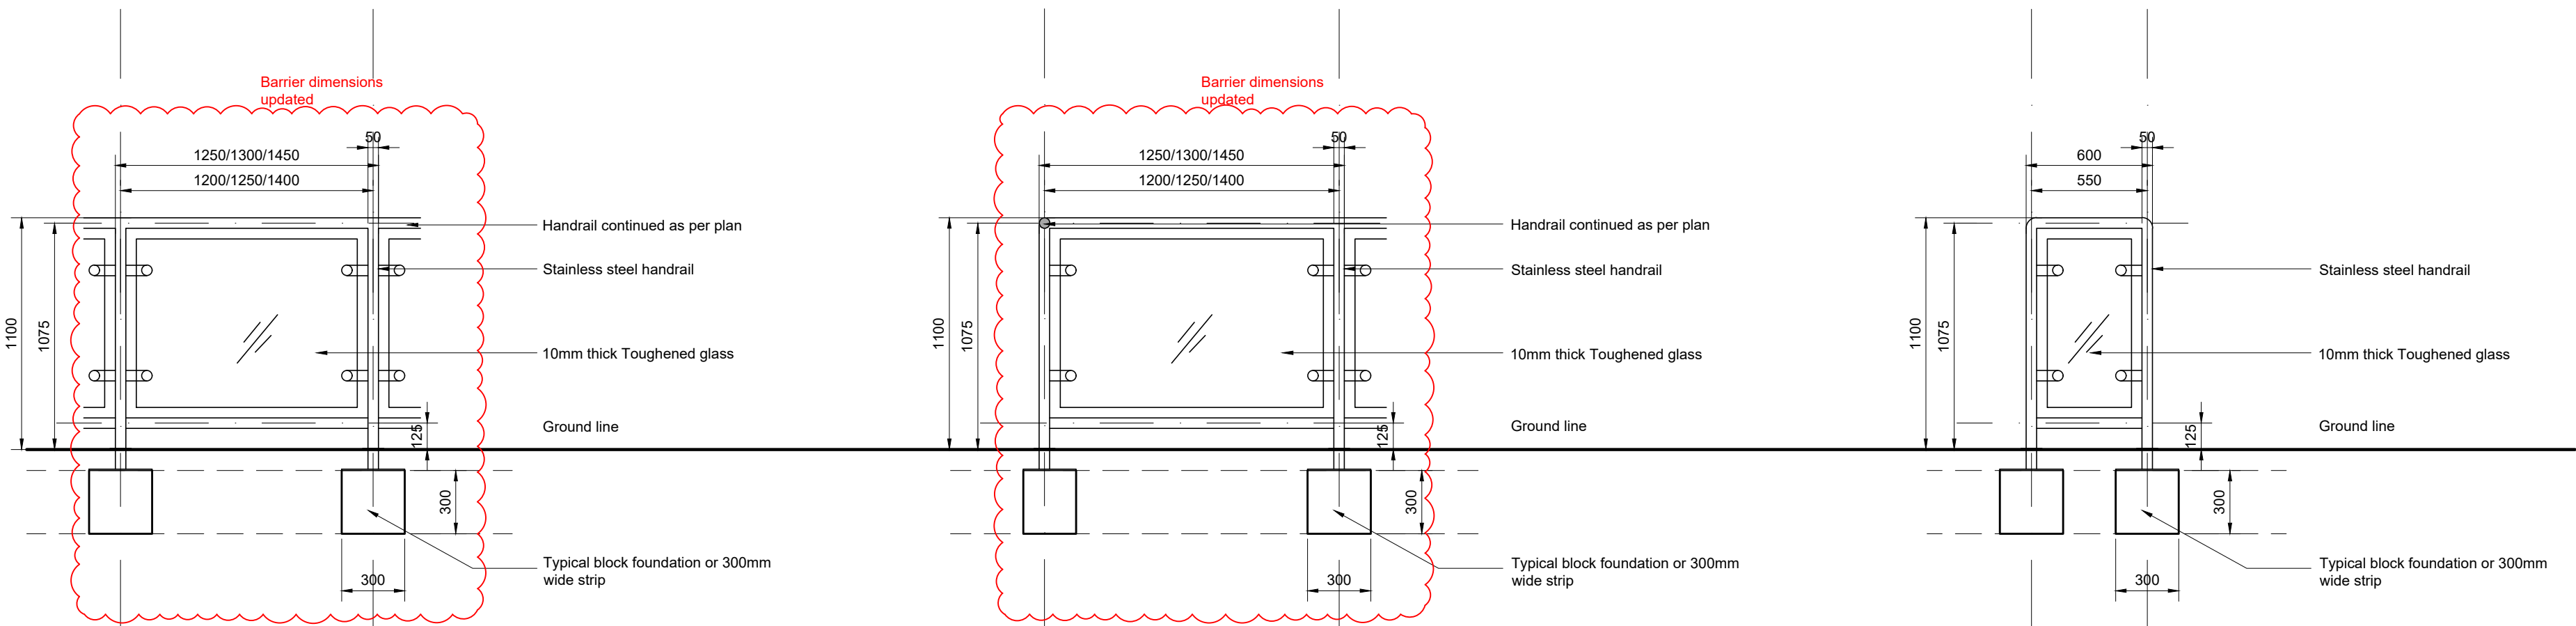



**Notes:**  
All drawings to be read in conjunction with all other drawings as noted on issue sheet.

Drawing References	
Building Shell - TBC	
Drawing No.TBC	dated TBC

- External Fixtures & Fittings:**
- Aubrilam - Range Euroline 3 Mix 2015  
Electrogalvanised steel structure, PPC RAL 7022. Table legs made of extruded aluminium, PPC RAL 7022. Table seats & plate in 12mm HPL panel with 12mm beech plywood HPL veneer.  
Coffee table, single chair, bench, round table, and 2 seat table must be fixed to the ground.
-  4 Seat Rectangular Table.
-  4 Seat Round Table.
-  One Armrest Bench (left or right).
-  Coffee Table.
-  Single Chair.
-  Dust Bin with "Tidy Man" Sticker.
-  Ash Bin.
-  Pedestrian Guarding  
600mm, 1200mm OR 1350mm long x 1100mm high. Stainless Steel.
-  Target Trash Bin  
Combo Delta Large Aperture Litter Bin by Glasdon.  
530mm x 470mm high x 1550mm high. Bin body & door: Black.
-  Bollard - Broxap  
115mm OD SSS bollard - as door guard - 1000mm high or similar approved.
-  Optispace Illuminated Bollard BCB500  
T25 XLED38/740A or similar approved.




ELEVATION

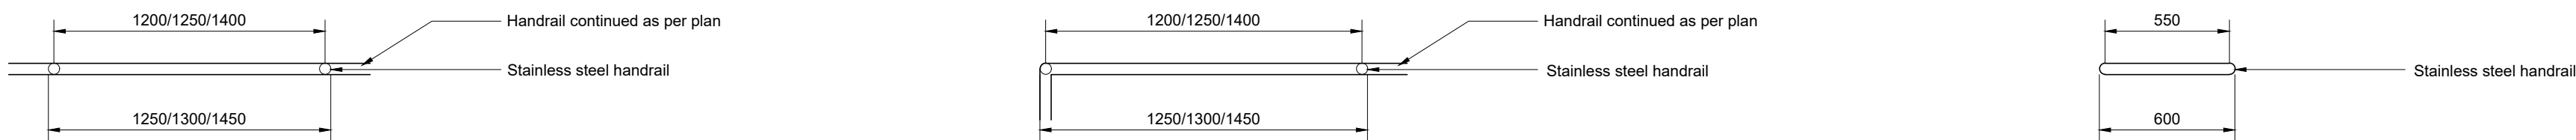

PLAN

PEDESTRIAN GUARDING  
HANDRAIL DETAIL  
@1:25

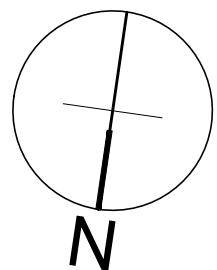

Non-Model

C1	31.05.23	Barrier dimensions and layout updated	AM	NCC
C1	25.05.23	CONSTRUCTION ISSUE	AM	NCC
REV.	DATE	DESCRIPTION	BY	CHECKED

**GENERAL NOTES:**  
All works are to be undertaken in accordance with the Building Regulations and the latest British Standards.  
All proprietary materials and products are to be used solely in accordance with the manufacturer's recommendations.  
All dimensions to be checked on site prior to construction.  
All risks assessed to comply with the designer's responsibility under the Construction (Design Management) Regulations 2015.

PROPOSED DEVELOPMENT AT  
The Old Dairy  
SOUTH RUISLIP, HA4 0FY

STORE NO -  
-  
ST2033

ON BEHALF OF  
McDonald's Restaurants Ltd

DRAWING TITLE  
Site Layout Plan  
Detailed Patio Layout

DRAWN BY  
AM

CHECKED BY  
NCC

DRAWING NO.  
8459-SA-2033-A010 C2

SCALE & SIZE  
1:50@A1

DATE  
May 2023