
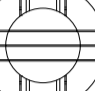









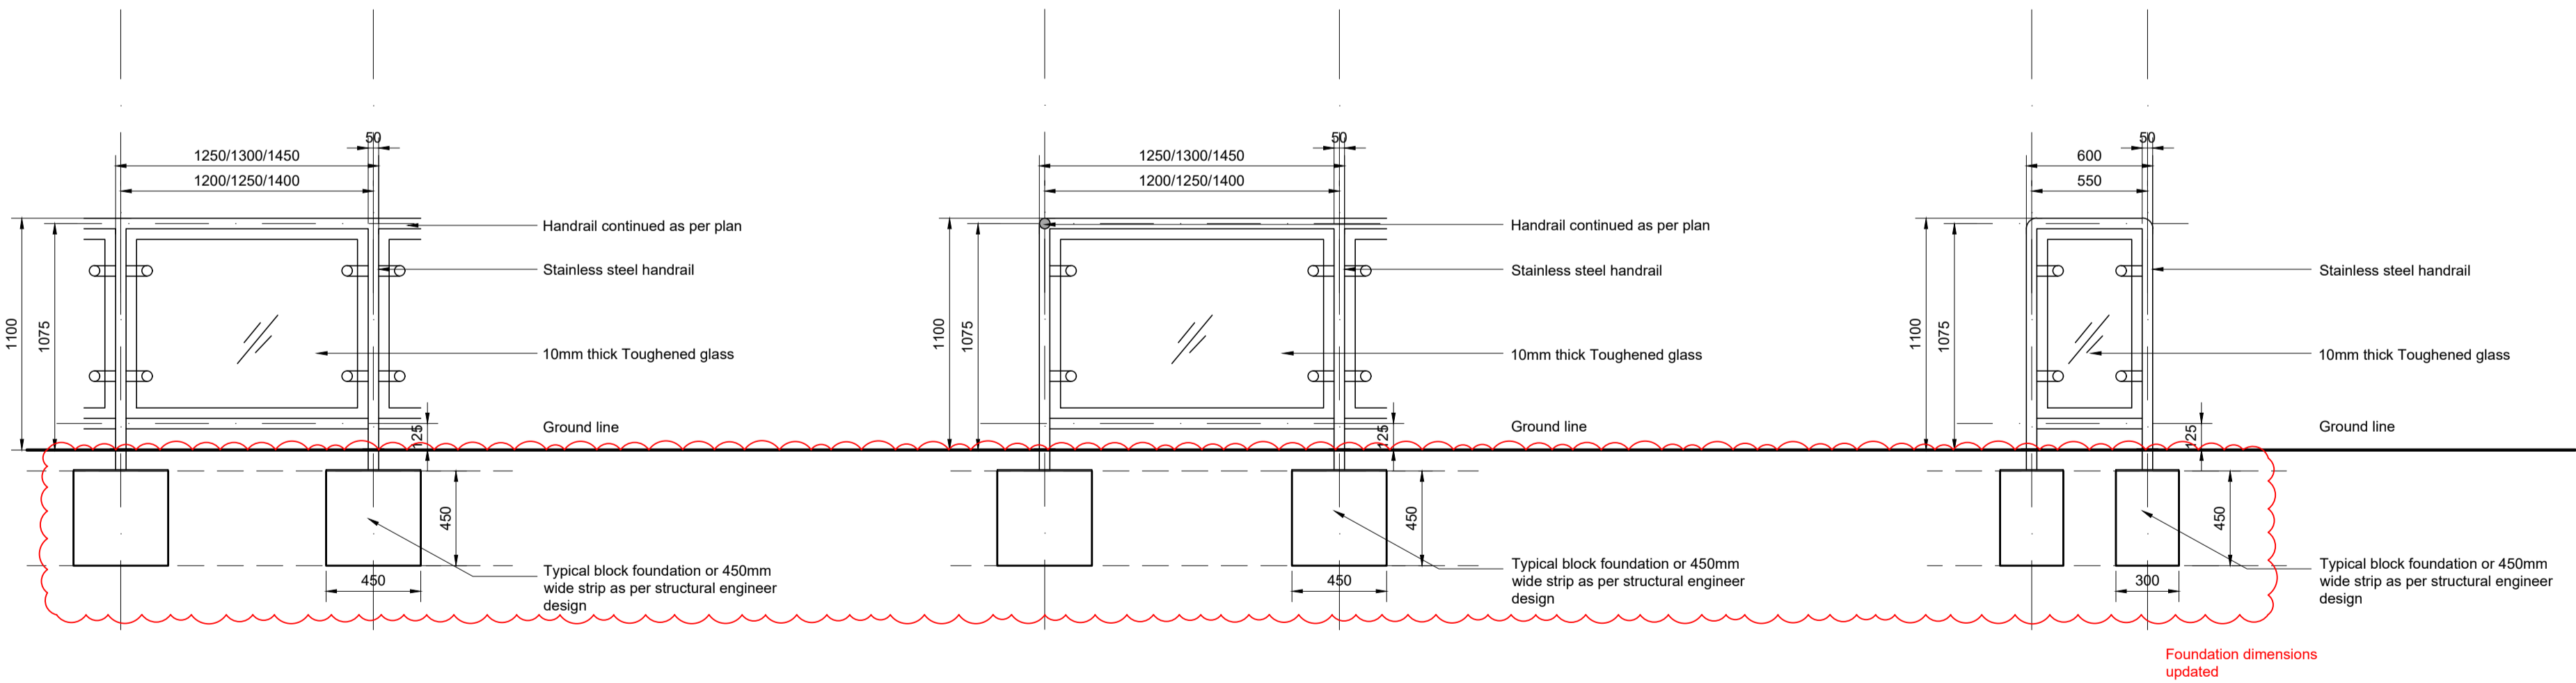



Notes:
All drawings to be read in conjunction with all other drawings as noted on issue sheet.

Drawing References	
Building Shell - TBC	
Drawing No.TBC	dated TBC

- External Fixtures & Fittings:**
- Aubrilam - Range Euroline 3 Mix 2015
Electrogalvanised steel structure, PPC RAL 7022. Table legs made of extruded aluminium, PPC RAL 7022. Table seats & plate in 12mm HPL panel with 12mm beech plywood HPL veneer.
Coffee table, single chair, bench, round table, and 2 seat table must be fixed to the ground.
-  4 Seat Rectangular Table.
-  4 Seat Round Table.
-  One Armrest Bench (left or right).
-  Coffee Table.
-  Single Chair.
-  Dust Bin with "Tidy Man" Sticker.
-  Ash Bin.
-  Pedestrian Guarding
600mm, 1200mm OR 1350mm long x 1100mm high. Stainless Steel.
-  Target Trash Bin
Combo Delta Large Aperture Litter Bin by Glasdon.
530mm x 470mm high x 1550mm high. Bin body & door: Black.
-  Bollard - Broxap
115mm OD SSS bollard - as door guard - 1000mm high or similar approved.
-  Optispace Illuminated Bollard BCB500
T25 XLLED38/740A or similar approved.




ELEVATION

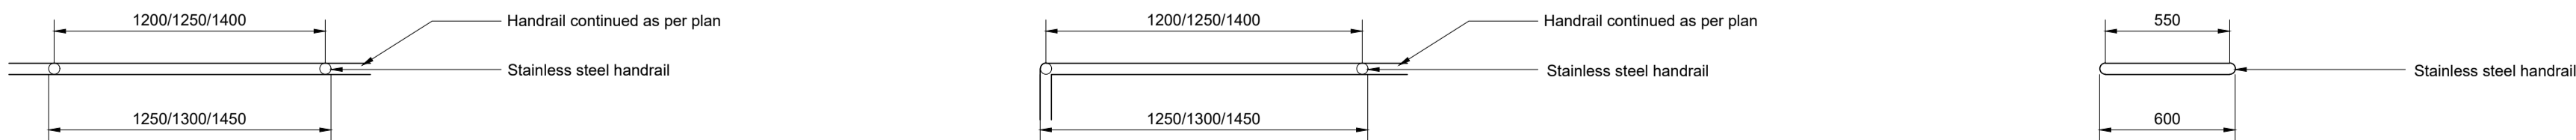

PLAN

PEDESTRIAN GUARDING
HANDRAIL DETAIL
@1:25

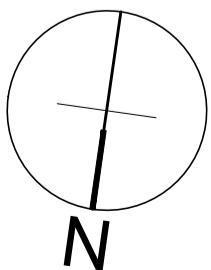

Non-Model

REV.	DATE	DESCRIPTION	BY	CHECKED
C3	12.06.23	Barrier layout and foundation dimensions updated	AM	NCC
C2	31.05.23	Barrier dimensions and layout updated	AM	NCC
C1	25.05.23	CONSTRUCTION ISSUE	AM	NCC

GENERAL NOTES:
All works are to be undertaken in accordance with the Building Regulations and the latest British Standards.
All proprietary materials and products are to be used solely in accordance with the manufacturer's recommendations.
All dimensions to be checked on site prior to construction.
All risks assessed to comply with the designer's responsibility under the Construction (Design Management) Regulations 2015.

PROPOSED DEVELOPMENT AT		STORE NO.
The Old Dairy SOUTH RUISLIP, HA4 0FY		- ST2033

ON BEHALF OF
McDonald's Restaurants Ltd

DRAWING TITLE
**Site Layout Plan
Detailed Patio Layout**

DRAWN BY AM	CHECKED BY NCC	DRAWING No. 8459-SA-2033-A010 C3
SCALE & SIZE 1:50@A1	DATE June 2023	