


### ELEVATION

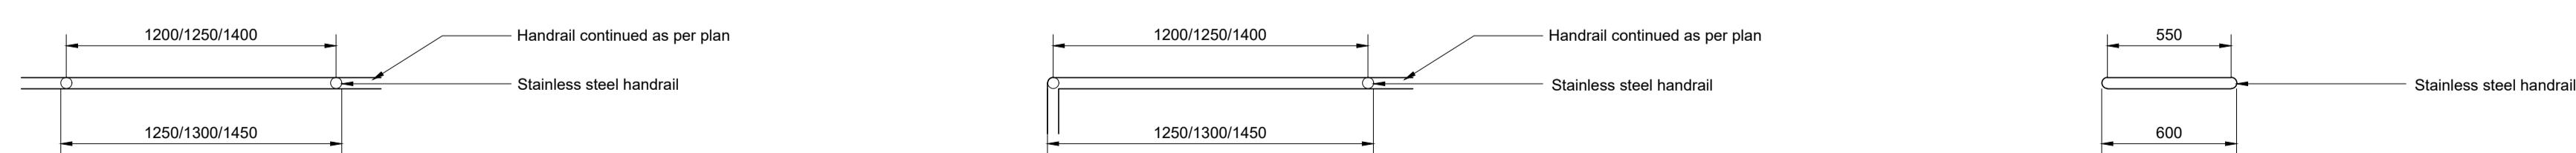

### PLAN

PEDESTRIAN GUARDING  
HANDRAIL DETAIL  
@1:25

0 1 2 3 4 5  
Scale in metres

Non-Model

**scur Architects**  
85 Southcote House  
Hersham, Surrey  
KT24 5RS  
T: 01932 703590  
E: info@scur.co.uk  
www.scur.co.uk  
architects ■ designers ■ project managers

**Notes:**  
All drawings to be read in conjunction with all other drawings as noted on issue sheet.

**Drawing References:**  
Building Shell - TBC  
Drawing No.TBC  
dated TBC

**External Fixtures & Fittings:**

- Aubrillan - Range Euroline 3 Mix 2015
- Galvanised steel structure, PPC RAL 7022. Table legs made of extruded aluminium, PPC RAL 7022. Table seats & plate in 12mm HPL panel with 12mm beech plywood HPL veneer.
- Coffee table, single chair, bench, round table, and 2 seat table must be fixed to the ground.
- 4 Seat Rectangular Table.
- 4 Seat Round Table.
- One Armrest Bench (left or right).
- Coffee Table.
- Single Chair.
- Dust Bin with "Tidy Man" Sticker.
- Ash Bin.
- Pedestrian Guarding
- 600mm, 1200mm OR 1350mm long x 1100mm high. Stainless Steel.
- Target Trash Bin
- Compo Delta Large Aperture Litter Bin by Glasdon
- 530mm x 470mm high x 1550mm high. Bin body & door: Black.
- Bollard - Broxan
- 115mm OD SSS bollard - as door guard - 1000mm high or similar approved.
- Optispaces Illuminated Bollard BCB500
- T25 XLED38/740A or similar approved.

**GENERAL NOTES:**  
All works are to be undertaken in accordance with the Building Regulations and the relevant Approved Document B. All proprietary materials and products are to be used strictly in accordance with the manufacturer's recommendations. All dimensions are in millimetres unless otherwise stated. All risks assessed to comply with the designer's responsibility under the Construction (Design Management) Regulation 2015.

**PROPOSED DEVELOPMENT:** The Old Dairy

**ON BEHALF OF:** McDonald's Restaurants Ltd

**DRAWING TITLE:** Site Layout Plan

Detailed Patio Layout

**DRAWN BY:** AM **CHECKED BY:** INC **DRAWING NO.:** 8459-SA-2033-A010 C4  
**DATE:** 1.50@A1 **DATE:** June 2023

**Scur Architects**  
85 Southcote House  
Hersham, Surrey  
KT24 5RS  
T: 01932 703590  
E: info@scur.co.uk  
www.scur.co.uk  
architects ■ designers ■ project managers

© Copyright McDonald's Restaurants & Scurr Architects