


### PLAN

PEDESTRIAN GUARDING  
HANDRAIL DETAIL  
@1:25

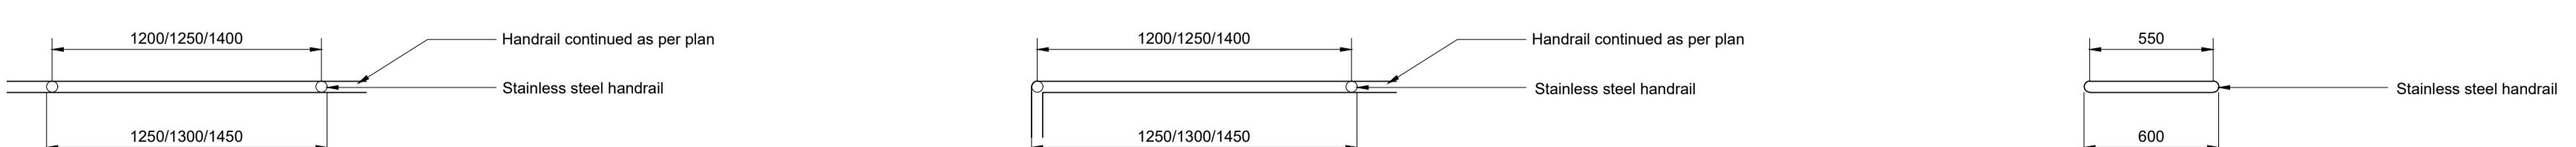

**scur Architects**  
85 Southcote Road  
Hersham, Surrey  
KT24 5RQ  
T: 01932 705590  
E: info@scur.co.uk  
www.scur.co.uk  
architects ■ designers ■ project managers

**Notes:**  
All drawings to be read in conjunction with all other drawings as noted on issue sheet.

**Drawing References**  
Building Shell - TBC  
Drawing No.TBC  
dated TBC

**External Fixtures & Fittings:**

Aubrillam - Range Euroline 3 Mix 2015  
12mm beech plywood HPL veneer.

- Dust Bin with "Tidy Man" Sticker.
- Ash Bin.
- Planter With "Tidy Man" Sticker
- Division Screen
- Low Table and Chairs by Eclipse Durawood Side Chair - 500 x 540mm. Colour: Black Extrema Table - 790 x 790mm Colour: Black
- Pedestrian Guarding 600mm, 1200mm OR 1350mm long x 1100mm high. Stainless Steel.
- Optispace Illuminated Bollard BCB500 T25 XLED38/740A or similar approved.

REV	DATE	CHANGED	BY	CHECKED
C0	04.08.23	Patio furniture amended	JK	
C4	23.08.23	Barrier layout updated	AM	NCC
C3	12.09.23	Barrier layout and foundation dimensions updated	AM	NCC
C2	31.05.23	Barrier dimensions and layout updated	AM	NCC
C1	25.05.23	CONSTRUCTION ISSUE	AM	NCC
REV	DATE	CHANGED	BY	CHECKED

**GENERAL NOTES:**  
All works are to be undertaken in accordance with the Building Regulations and relevant British Standards.  
All proprietary materials and products are to be used strictly in accordance with the manufacturer's recommendations.  
All dimensions are to be read as internal unless otherwise indicated.  
All risks assessed to comply with the designer's responsibility under the Construction (Design and Management) Regulation 2015.

**PROPOSED DEVELOPMENT:** N  
STORE No.:  
The Old Dairy  
SOUTH RUISLIP, HA4 0FY  
ST2033

ON BEHALF OF:  
McDonald's Restaurants Ltd

DRAWING TITLE:  
Site Layout Plan  
Detailed Patio Layout

DRAWN BY: AM  
CHECKED BY: INC  
SIGNED & DATED: 1.50@A1  
June 2023

8459-SA-2033-A010 C5  
Scur Architects  
85 Southcote Road  
Hersham, Surrey  
KT24 5RQ  
T: 01932 705590  
E: info@scur.co.uk  
www.scur.co.uk  
architects ■ designers ■ project managers

© Copyright McDonald's Restaurants & Scurr Architects

**Non-Model**

