
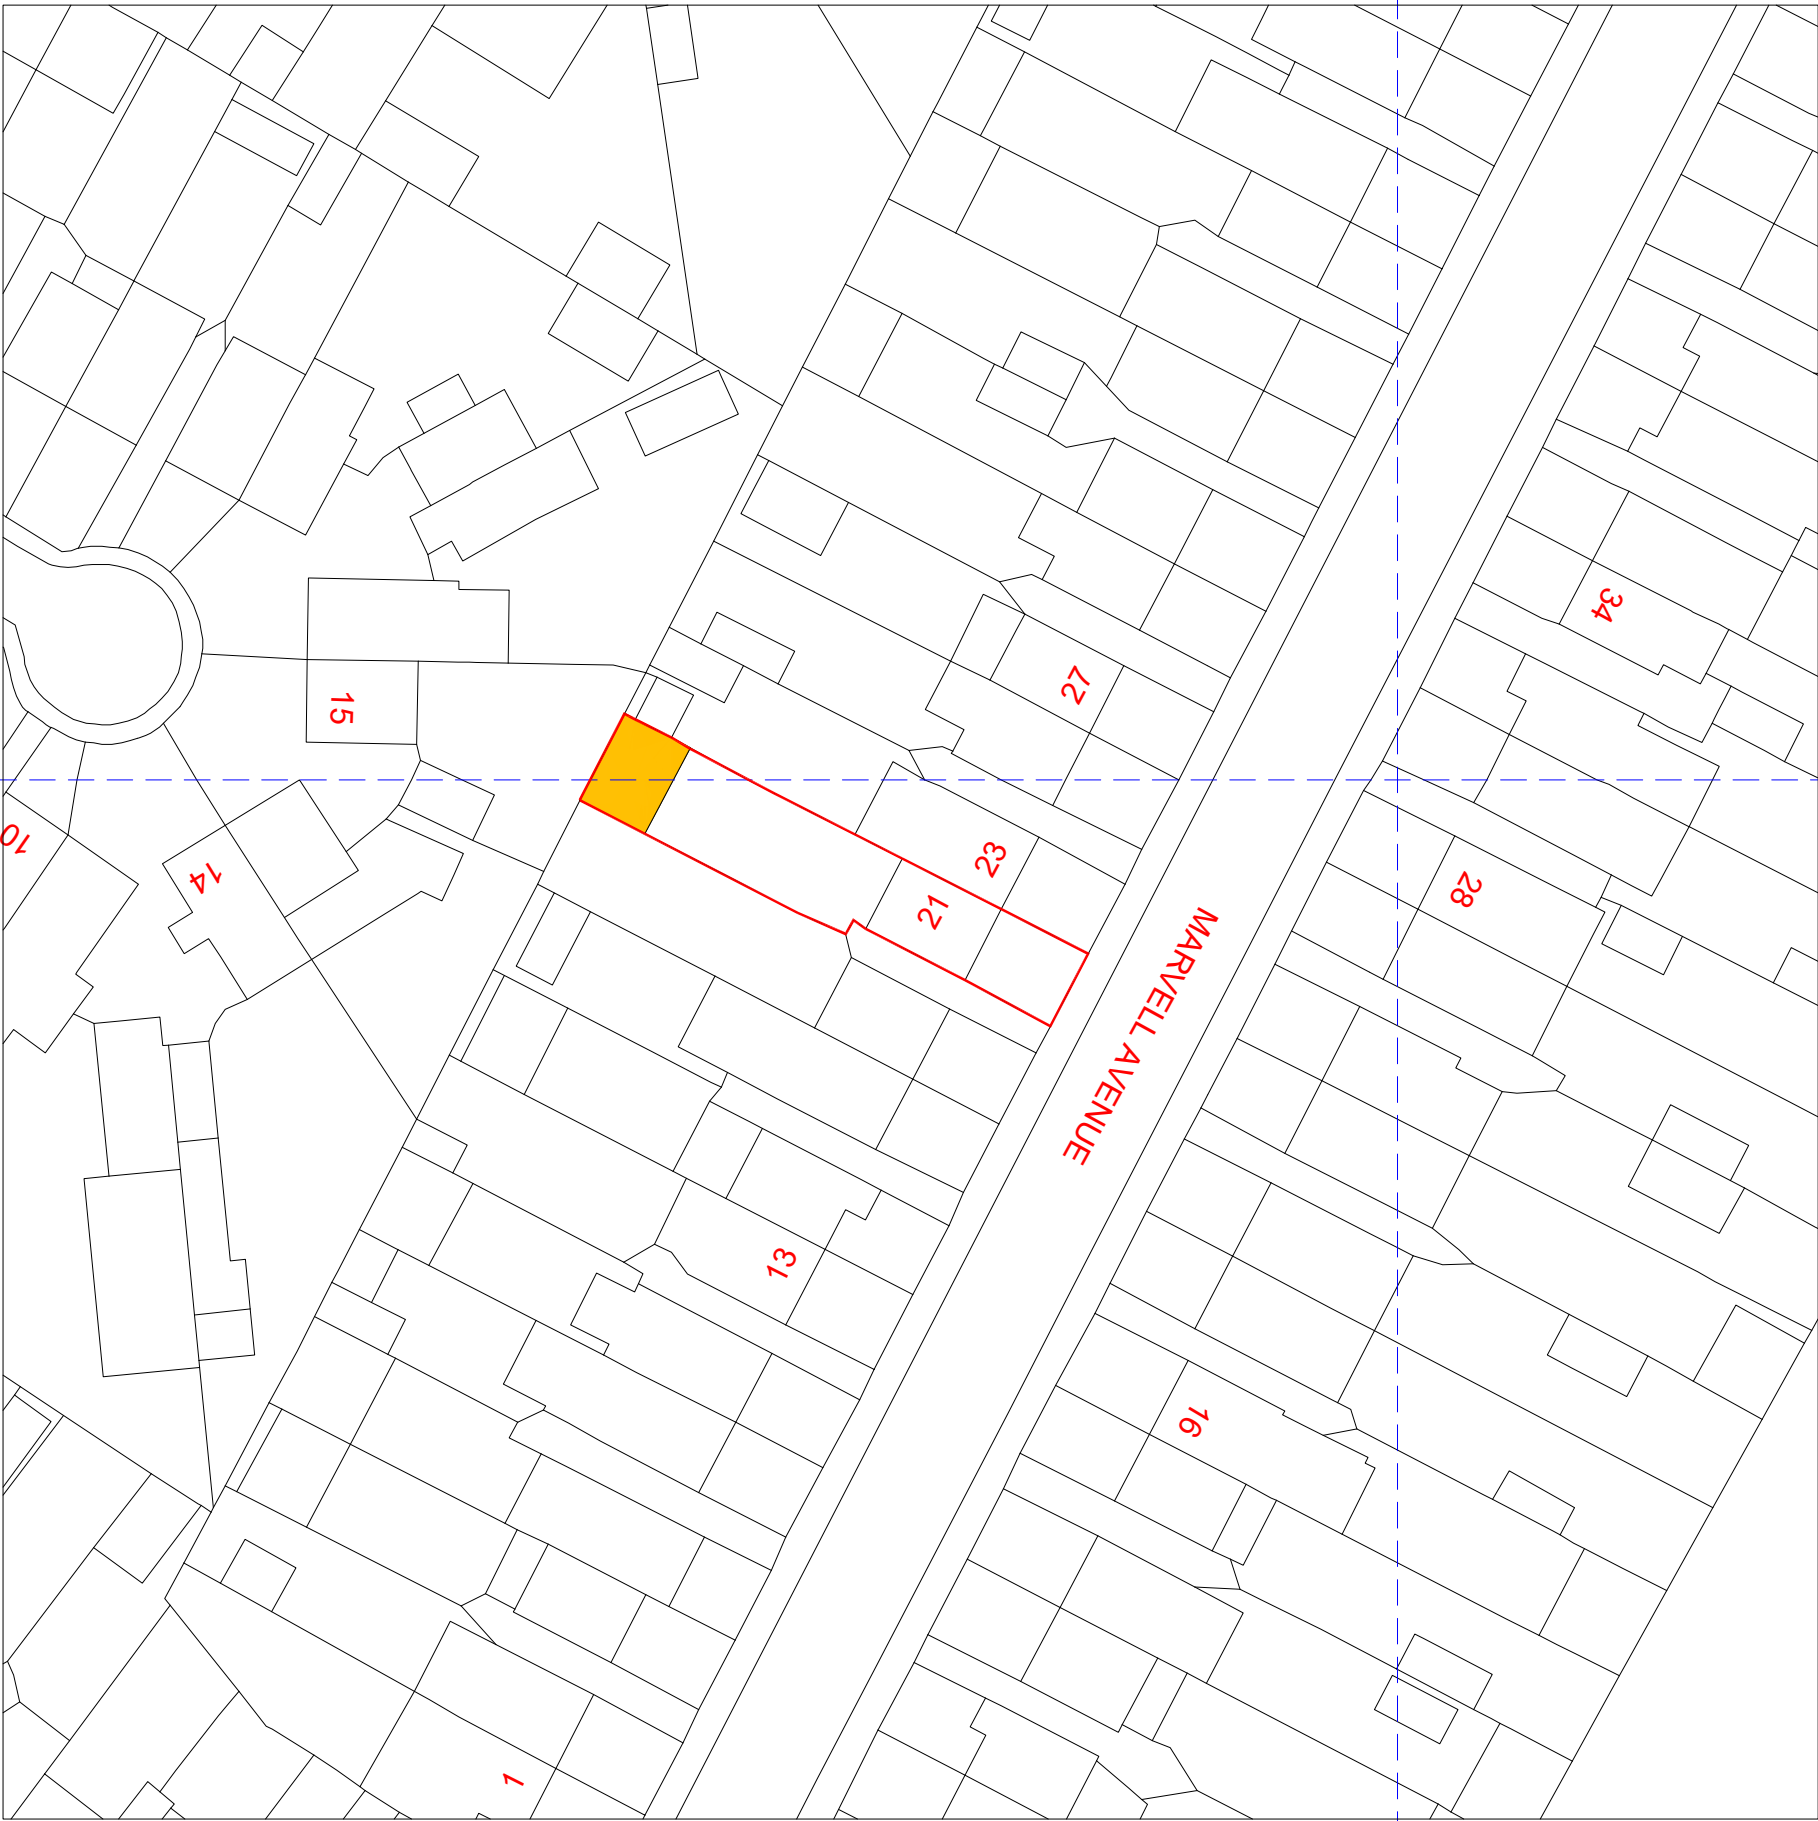


NOTES

CONTRACTORS MUST VERIFY ALL DIMENSIONS ON SITE BEFORE COMMENCING ANY WORK ON SHOP DRAWINGS
DO NOT SCALE FROM THIS DRAWING
RS ATPA COPYRIGHT

- Notes:
1. Do not scale this drawing
 2. All dimensions to be verified on site and any discrepancy reported to the client
 3. This drawing to be read in conjunction with all relevant drawings

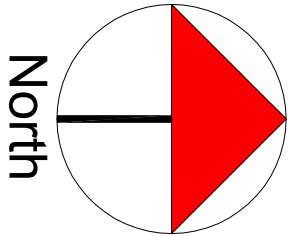

A	Planning Issue	18.02.23	RS
REV	AMENDMENT	DATE	CHD

CLIENT
Tuhin Sivastava

PROJECT
21 Marvell Avenue
Hayes - Middlesex
UB4 0QR

DRAWING TITLE
Block Plan
Sheet 2

SCALE
1:250 @ A1
1:500 @ A3

DRAWN BY
RS

CHECKED
RS

DATE
18.02.23

DRAWING STATUS
Planning Issue

DRAWING NUMBER
2023 - 18- 02

REVISION
A