


NOTES

CONTRACTORS MUST VERIFY ALL DIMENSIONS ON SITE BEFORE COMMENCING ANY WORK ON SHOP DRAWINGS

DO NOT SCALE FROM THIS DRAWING

RS ATPA COPYRIGHT

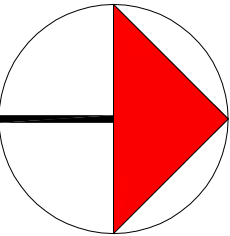


Notes:

1. Do not scale this drawing

2. All dimensions to be verified on site and any discrepancy reported to the client

3. This drawing to be read in conjunction with all relevant drawings

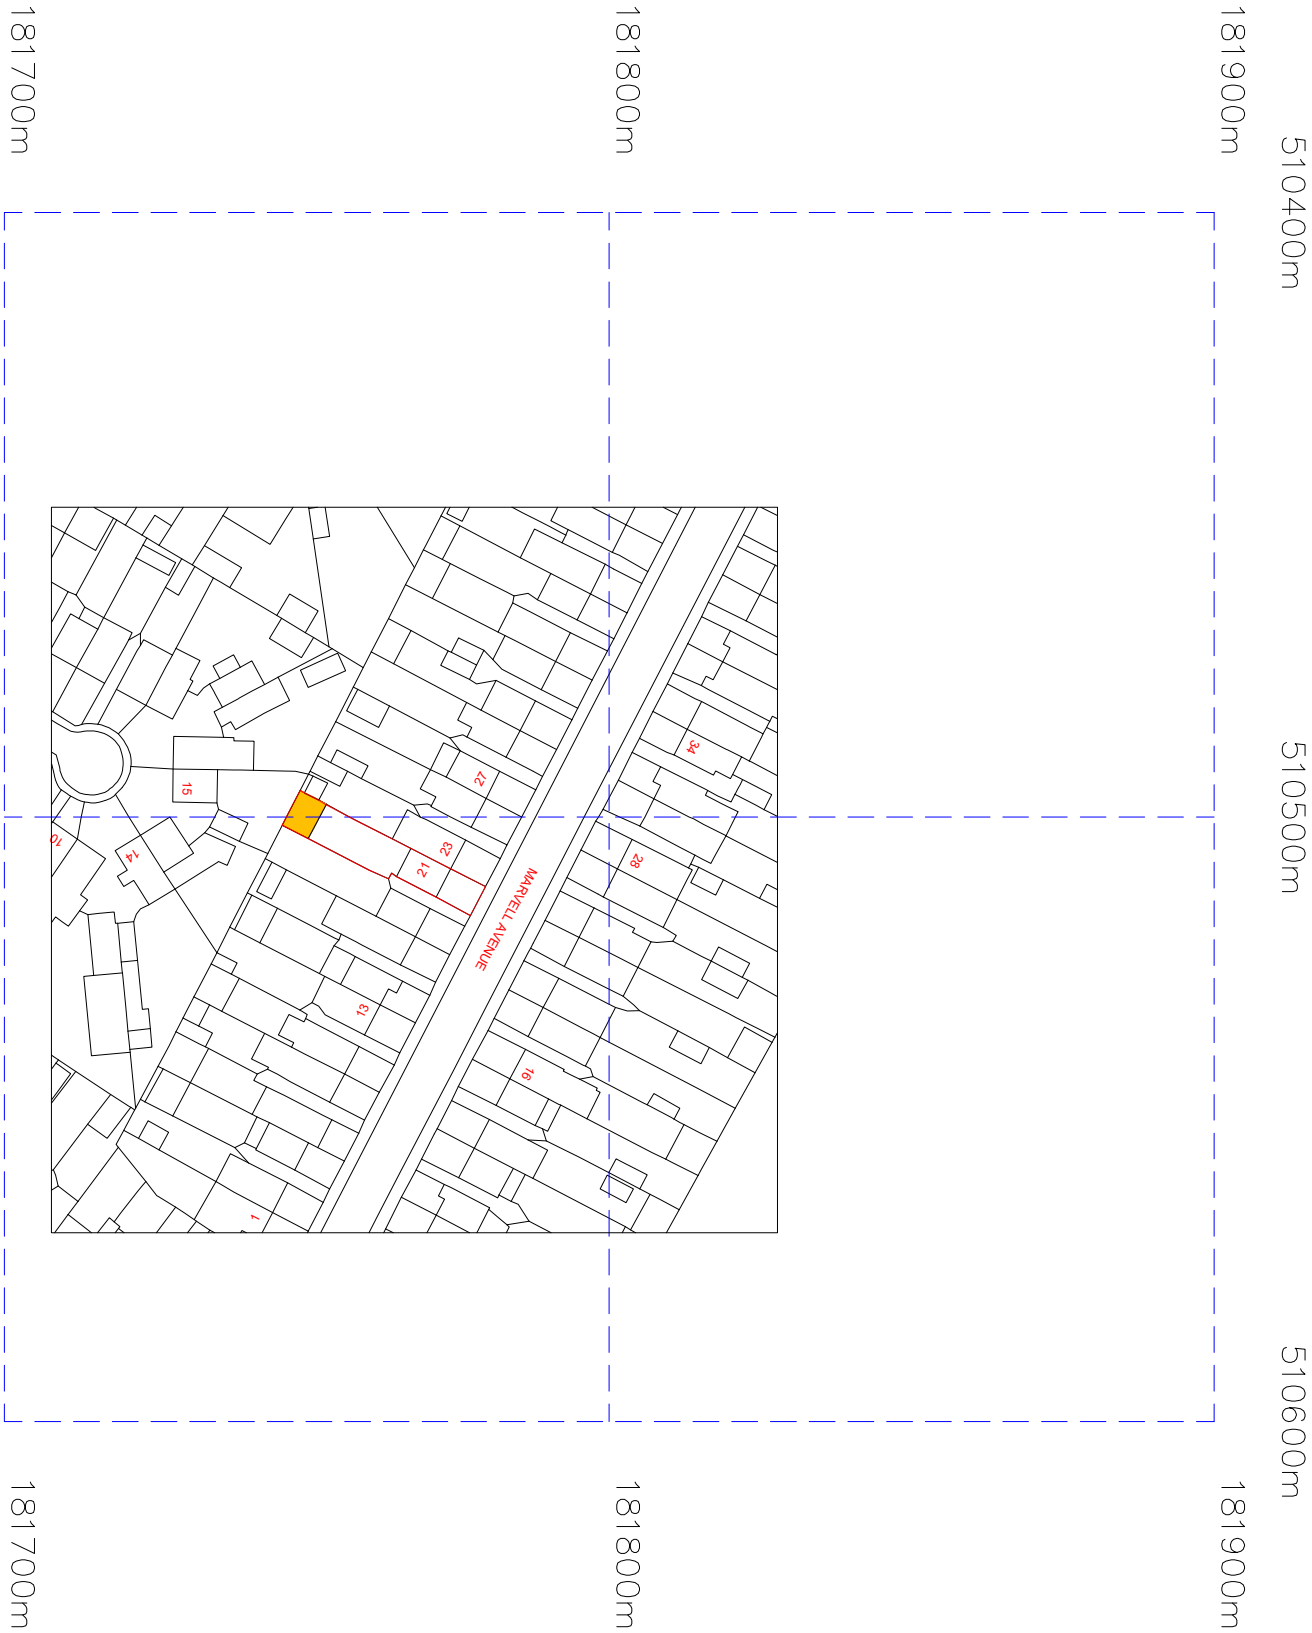

A	Planning Issue	18.02.23	RS
REV	AMENDMENT	DATE	CHNO

CLIENT

Tuhin Sivastava

PROJECT

21 Marvell Avenue
Hayes - Middlesex
UB4 0QR

DRAWING TITLE

Location Plan
Sheet 3

?Crown Copyright and database rights 2023 OS Licence no. AC0000805567

DRAWING STATUS

Planning Issue

SCALE	DRAWN BY	CHECKED	DATE
1:625 @ A1	RS	RS	18.02.23
1:1250 @ A3			
DRAWING NUMBER		REVISION	
2023 - 18- 03		A	