


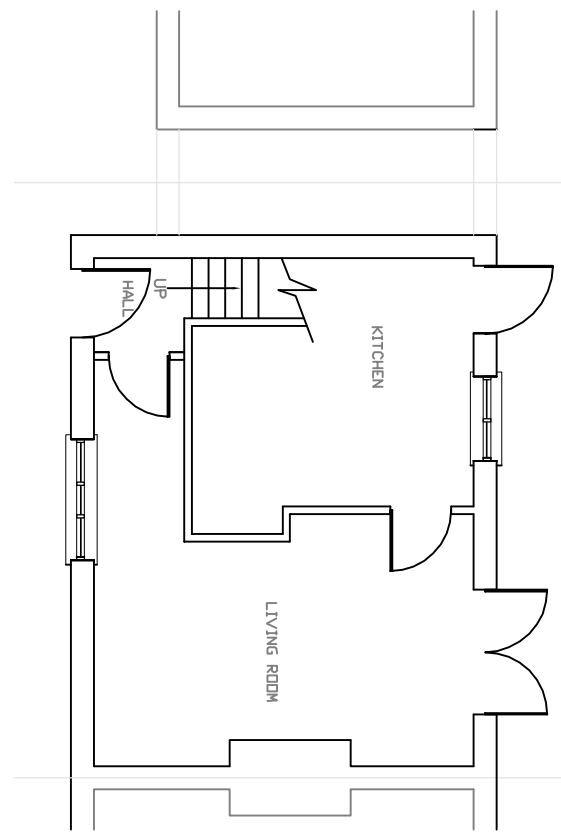


SCALE BAR: 1:100

EXISTING GROUND FLOOR



PROPOSED GROUND FLOOR

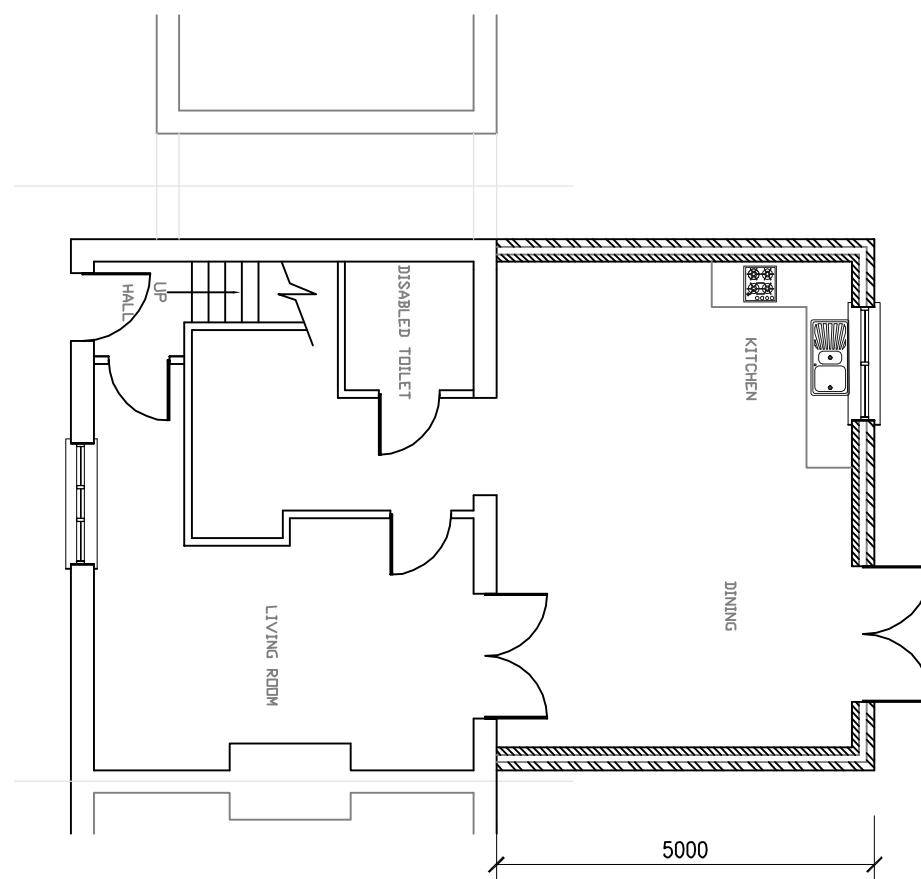

NOTES:

1. This drawing is to be read in conjunction with all relevant Architects and Engineers drawings
2. Only figured dimensions are to be used for construction
3. All dimensions are to be verified on site prior to work commencing
4. All temporary works are the responsibility of the contractor
5. ALL DIMENSIONS ARE IN mm

Copyright ©



Infinite Building Institute
Architects Engineers Surveyors
www.ibjconsultant.com

<p>PROJECT : 41 Hesca Road Hoves UB3 2DP.</p>	<p>J.BALASINGAM</p>	<p>CLIENT : MR.JAYAN JOSEPH</p>	<p>DRAWN BY : B.J DESIGNED BY : B.J</p>
		<p>TITLE : PROPOSED SINGLE STOREY REAR EXTENSION</p>	<p>DRAWING NO : BJ/2023/016/02 SCALE : 1:100 ORG.SIZE : A3</p>