


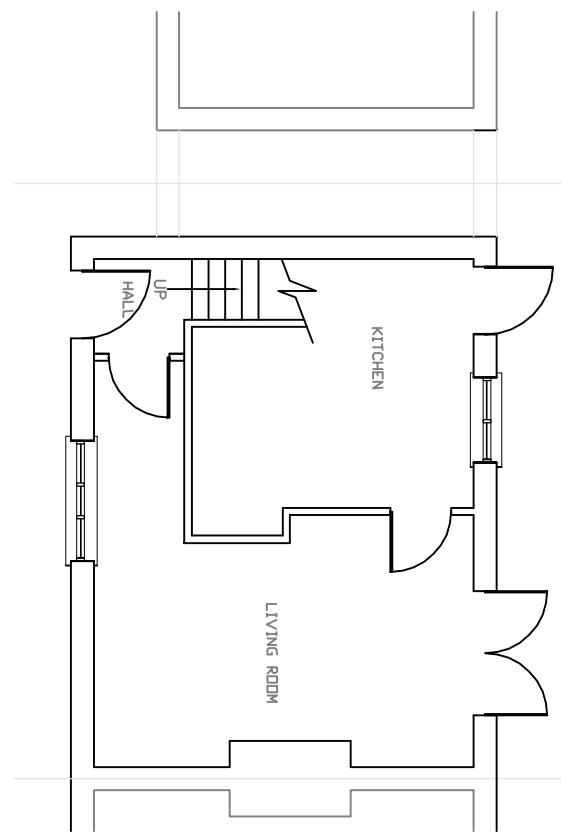


SCALE BAR: 1:100

EXISTING GROUND FLOOR



PROPOSED GROUND FLOOR

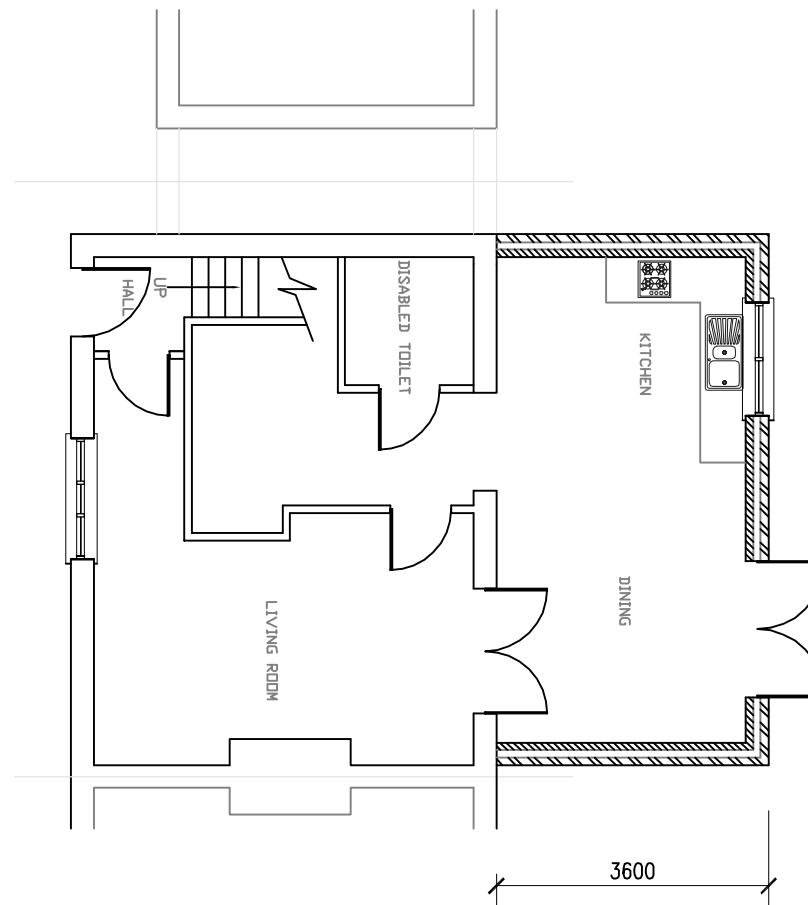

NOTES:

1. This drawing is to be read in conjunction with all relevant Architects and Engineers drawings
2. Only figured dimensions are to be used for construction
3. All dimensions are to be verified on site prior to work commencing
4. All temporary works are the responsibility of the contractor
5. ALL DIMENSIONS ARE IN mm

Copyright ©



J.B. LASINGAM
INFINITE BUILDING JOURNEY
Architects, Engineers, Surveyors
TEL: 07500043858
www.ibjconsultant.com

PROJECT : 41 Hesq Road Hoyes UB3 2DP.	J.B. LASINGAM CLIENT : MR.JAYAN JOSEPH DRAWN BY : B.J DESIGNED BY : B.J	REVISION : B TITLE : PROPOSED SINGLE STOREY REAR EXTENSION DRAWING NO : BJ/2023/016/02 DATE : 03/06/2023 SCALE : 1:100 ORG.SIZE : A3
--	---	---