



HESA ROAD

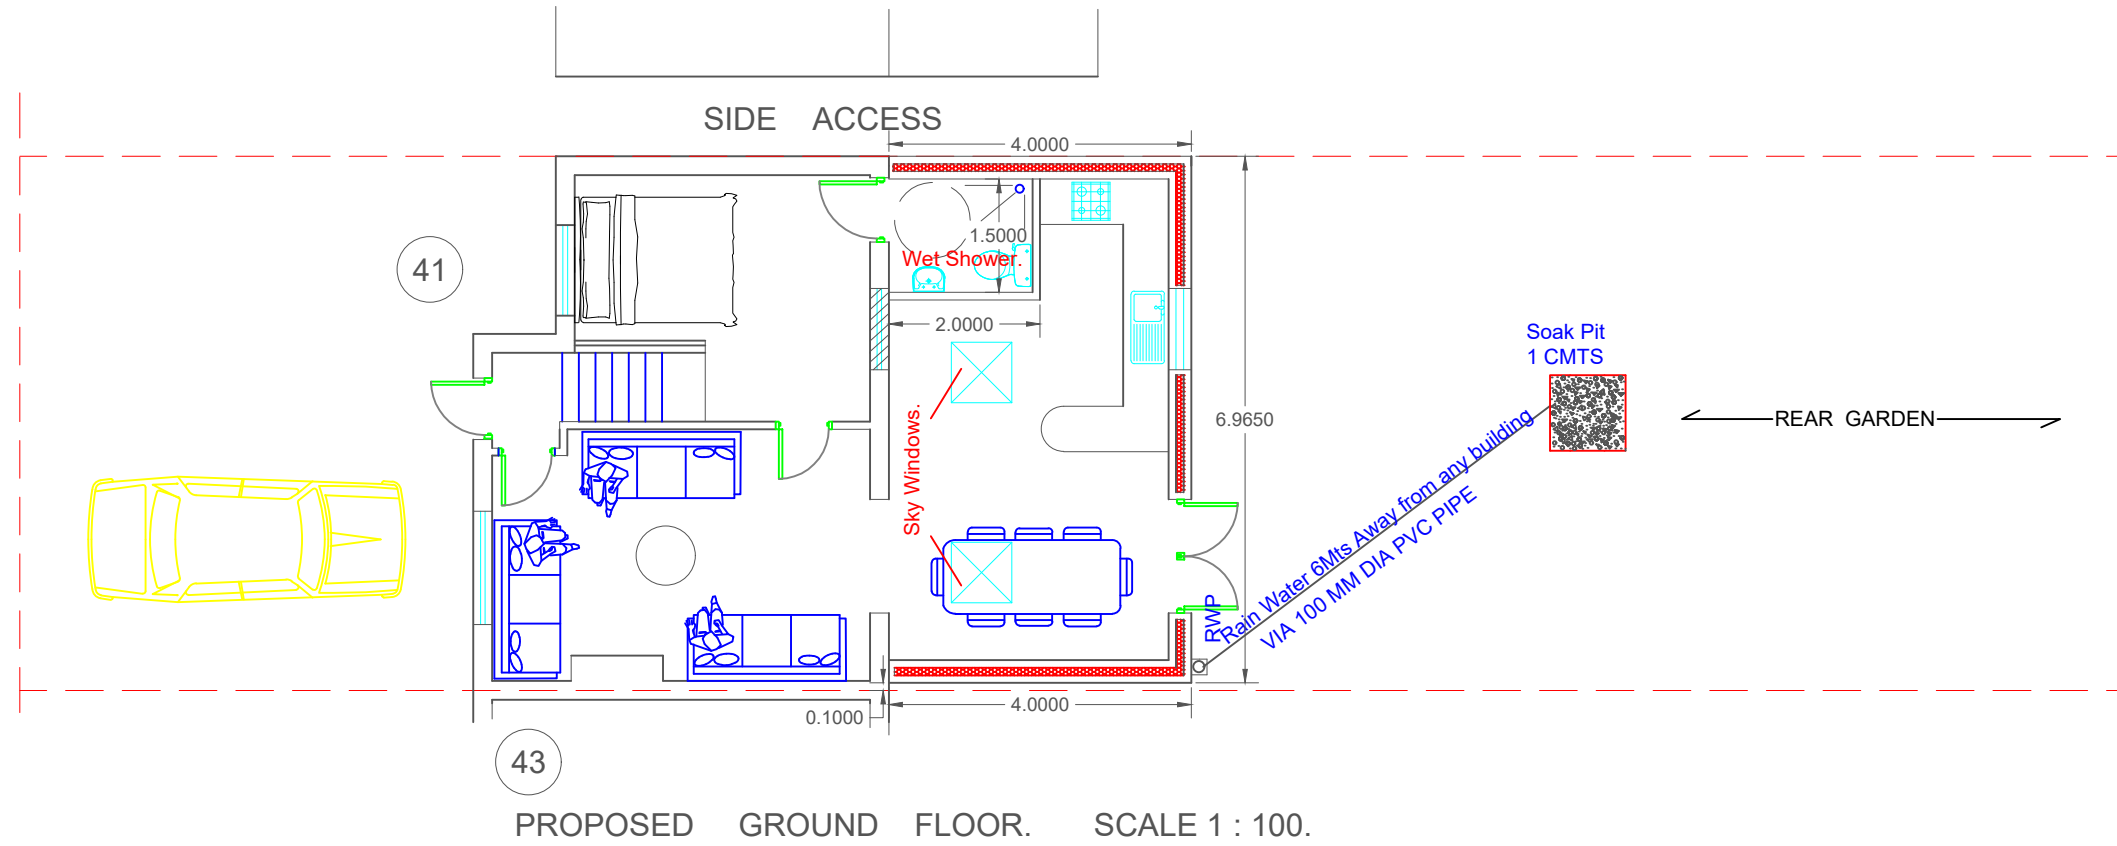

HESA ROAD

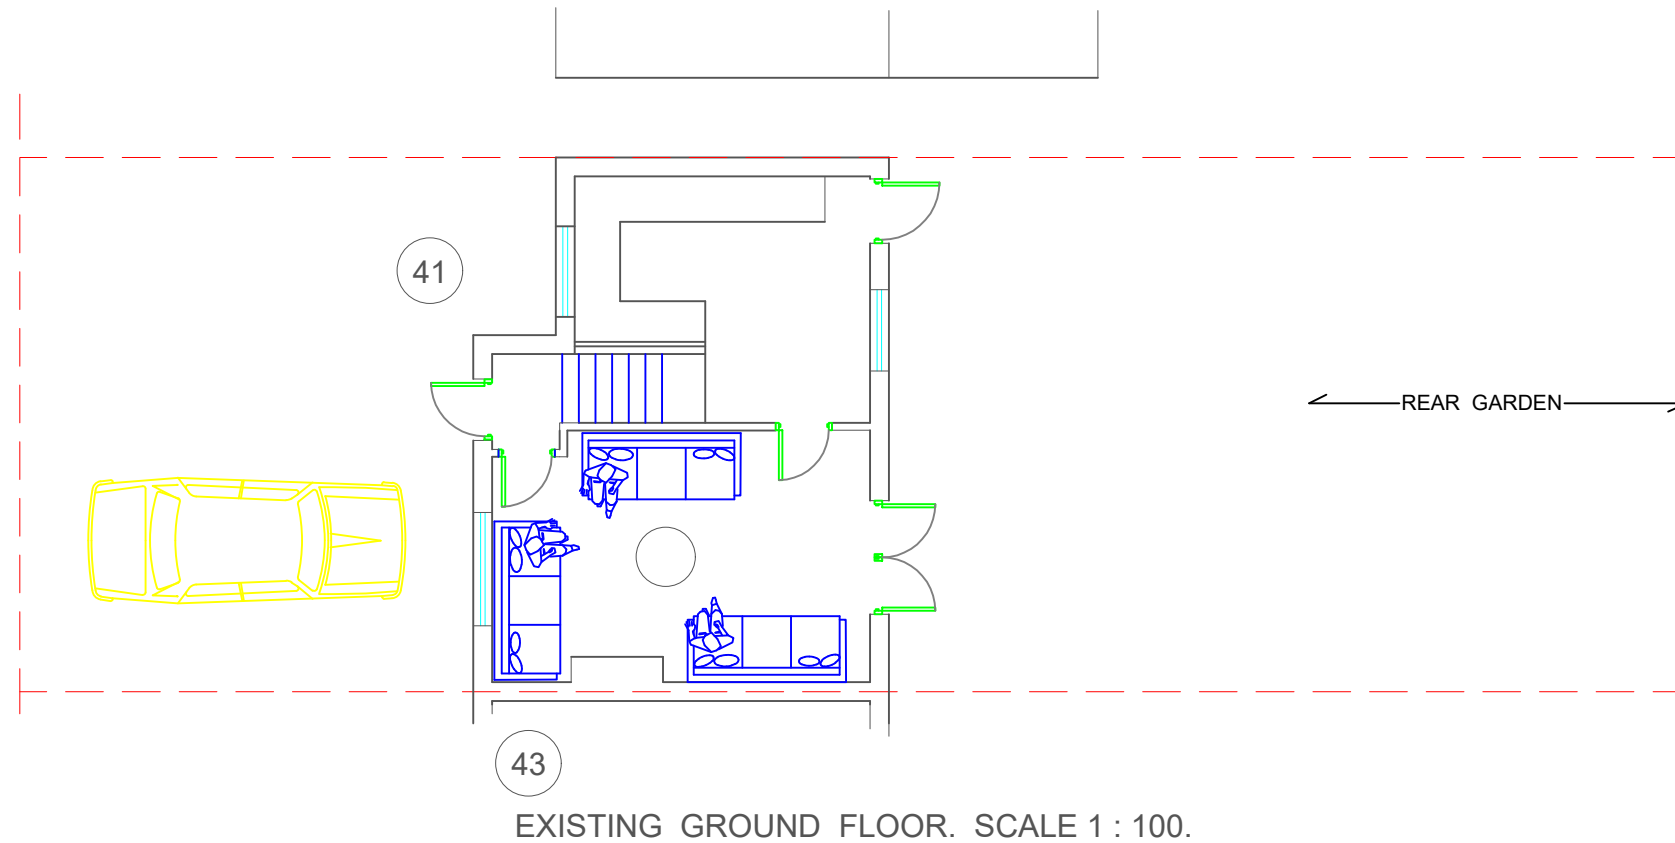

SCALE BAR 1: 100. @ A3

CLIENT: MR JAYAN JOSEPH

SINGLE STOREY REAR EXTENSION.

41 HESA ROAD. HAYES.
MIDDLESEX. UB3 2DP.

Email: engineersassociates@mail.com

Mobile: 07877576865

SCALE 1: 100.

DWG. NO. EA/41/A