



HESA ROAD

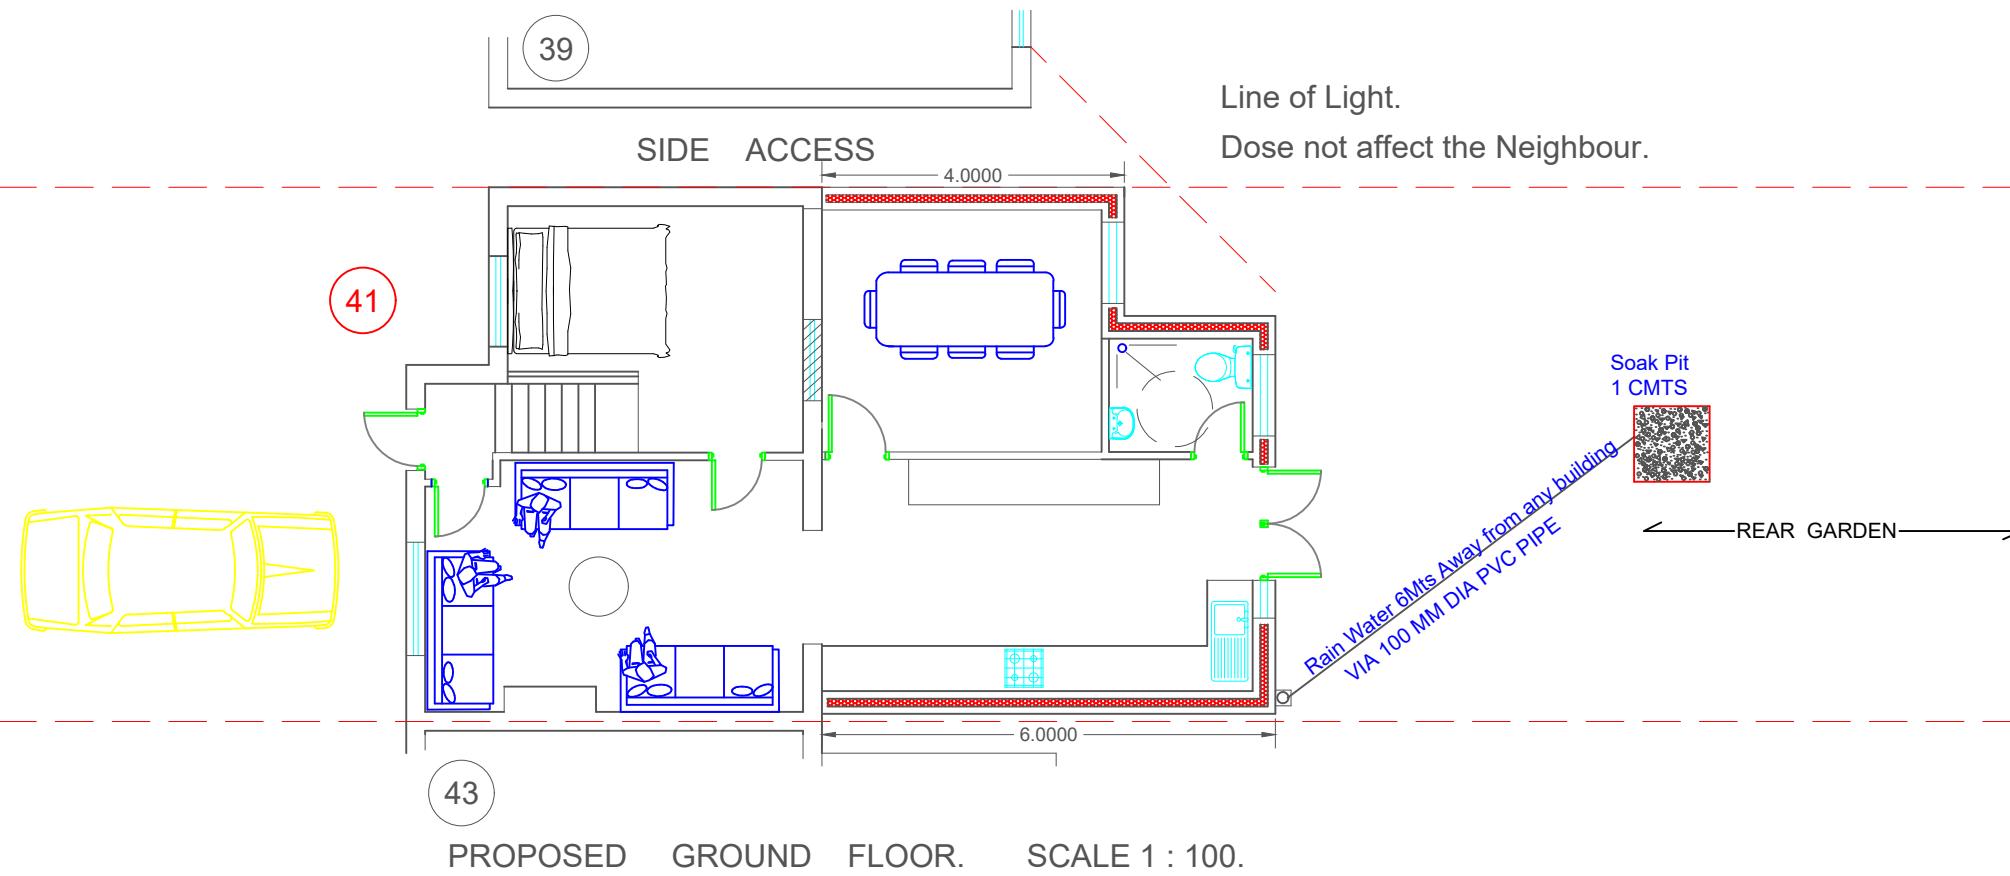

## NOTES:

4Mts Already Granted under  
Prior Approval.  
Additional Extension does not  
Affect the Neighbour  
No Loss of Light.

HESA ROAD

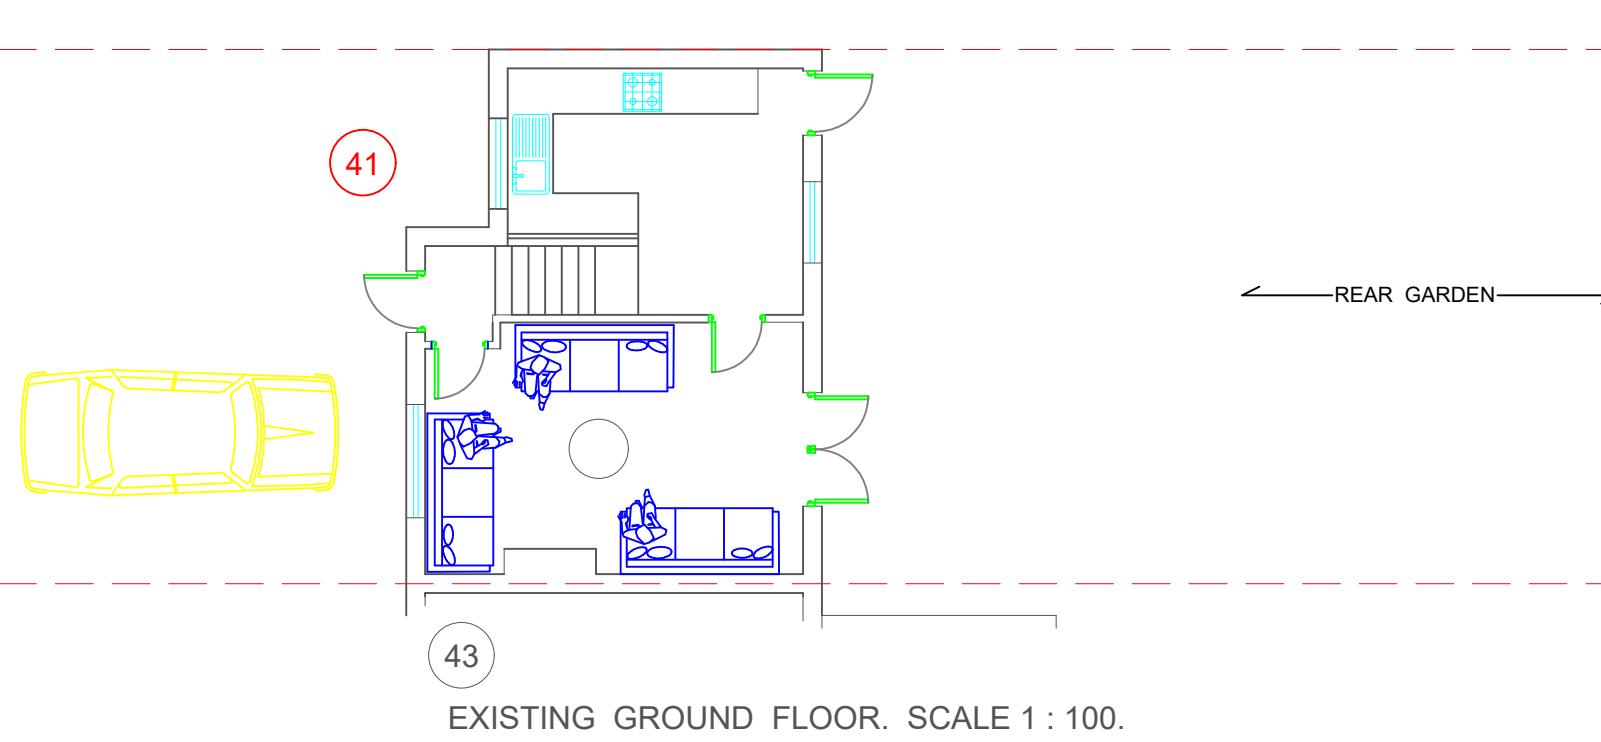

0 1 2 3 4 5  
SCALE BAR 1: 100. @ A3

CLIENT: MR JAYAN JOSEPH

SINGLE STOREY REAR EXTENSION.