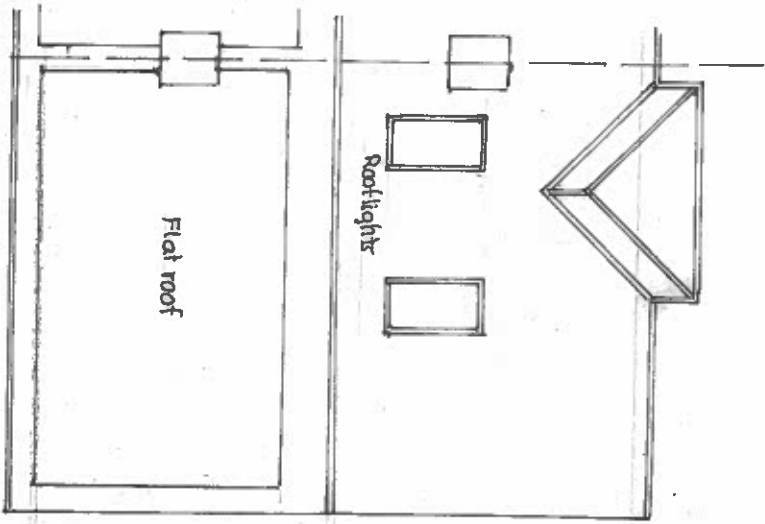
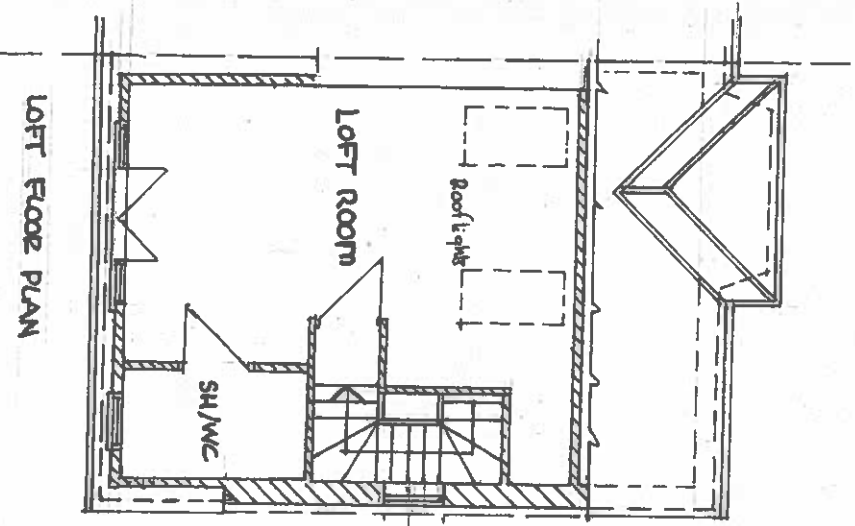
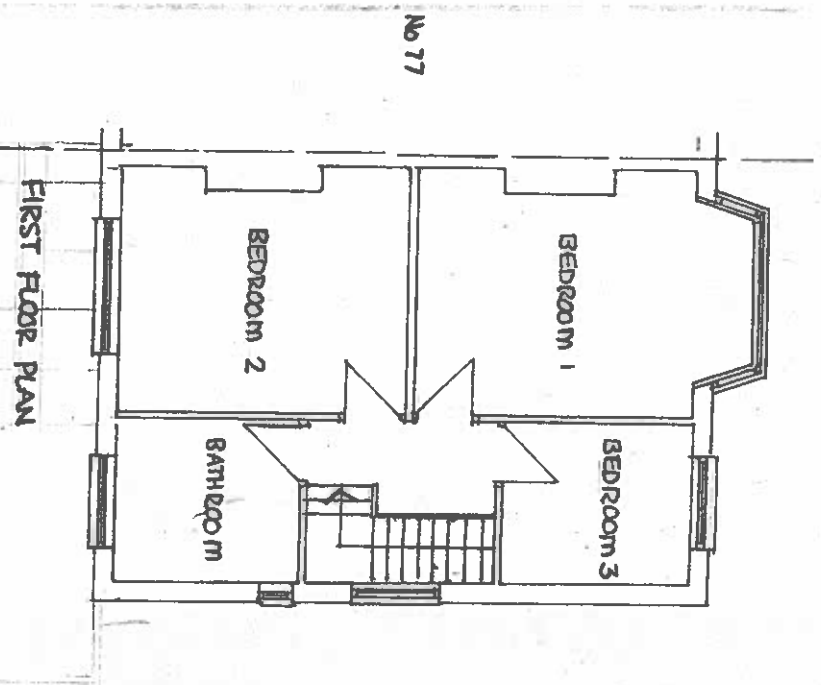
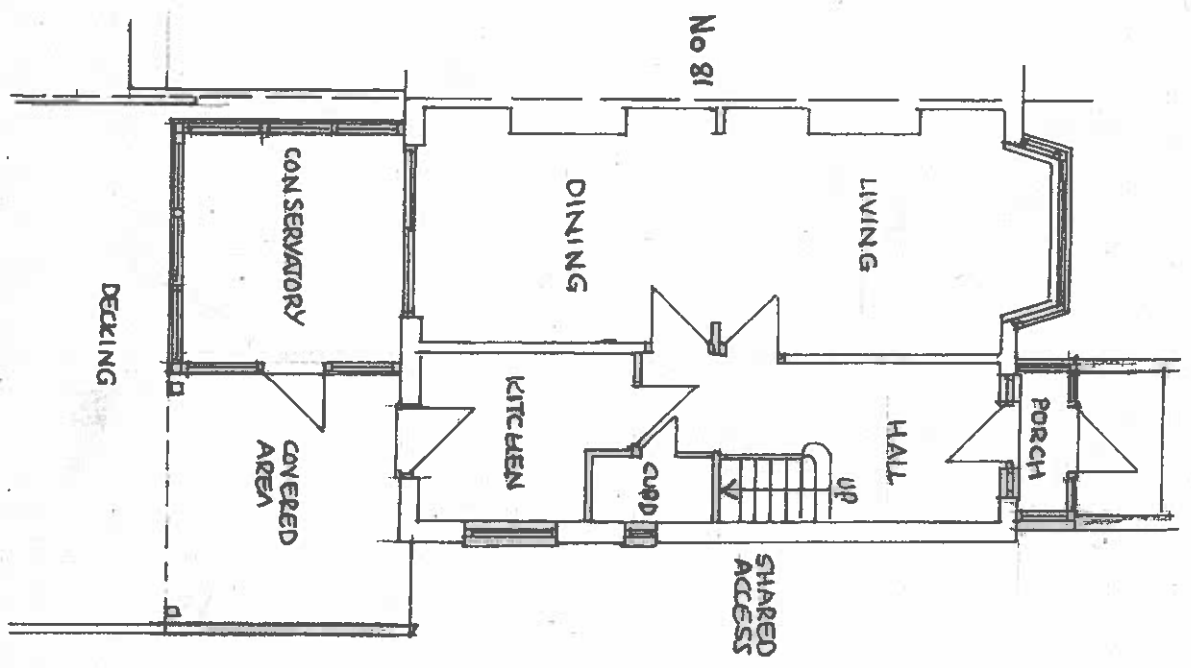
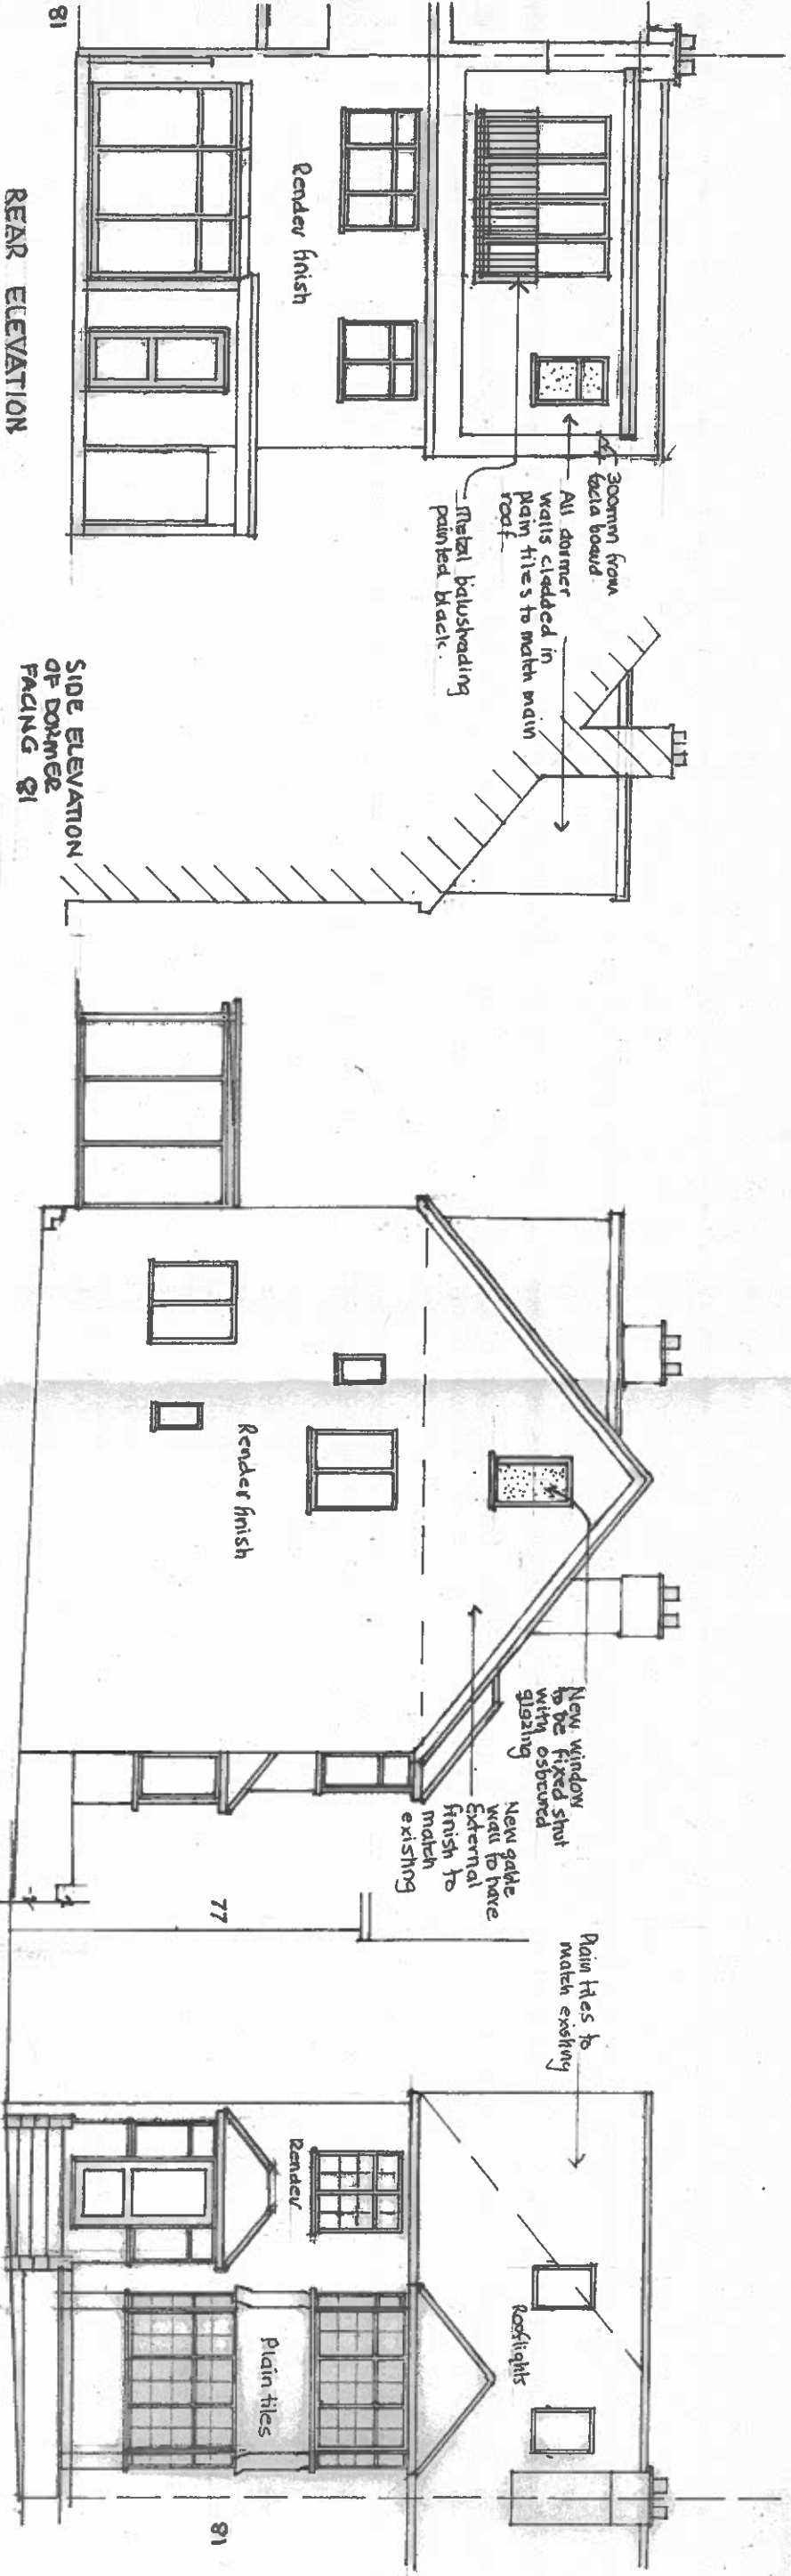


PROJECT:		SCALE:
79 COPTHALL ROAD WEST		1:100 @ A3
ICKENHAM UB10 8HS		DATE: FEB 2023
DESCRIPTION:		DRAWING No
PROPOSED PLANS & ELEVATIONS		569/LC/03
		Rev