
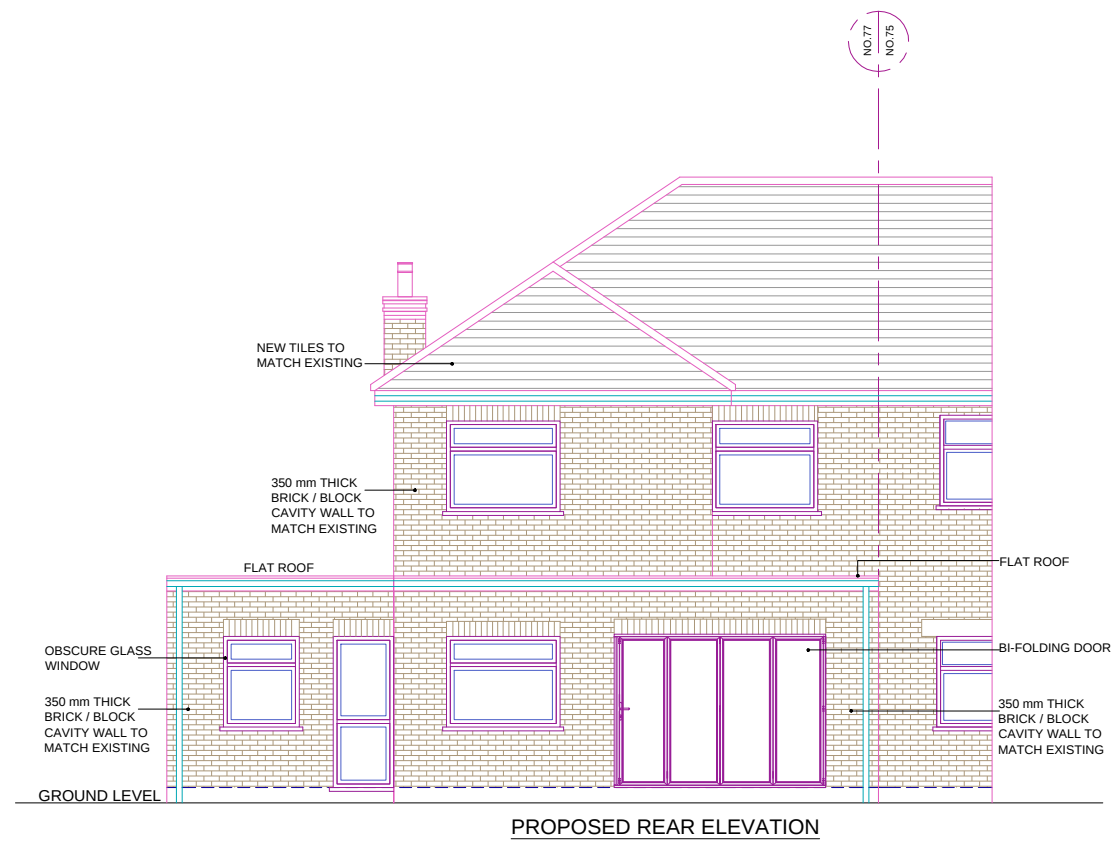


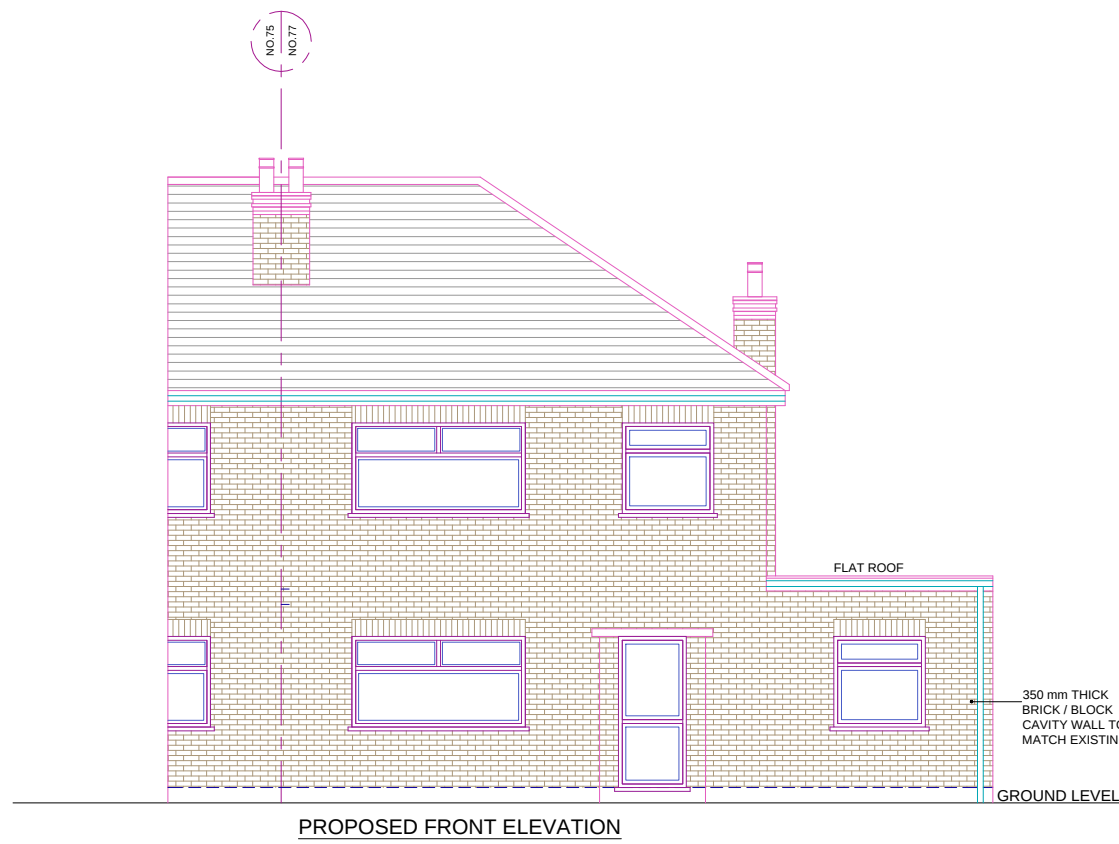

REFERENCE DRAWINGS		GENERAL NOTES This drawing is for planning use only do not use this drawing for any purpose other than that for which it was issued. Structural Design and Building Control Approval is required before construction commences. This drawing is subject to copyright do not reproduce this drawing without prior permission.	No	DATE	REVISION	BY	CHK	CONSULTANT CIVIL ENGINEERS STRUCTURAL ENGINEERS ARCHITECTURAL DESIGNERS Contact: 07947249323	DRAWN MK	CLIENT/PROJECT 77 CHAPEL LANE		DRAWING No. D05
									CHECKED A.R	TITLE PROPOSED ELEVATIONS	SCALE: 1:100 @A3	DATE: 23-06-2023
									PROJECT NO.			