

A

B

C

D

1

2

3



4

1

2


3

4

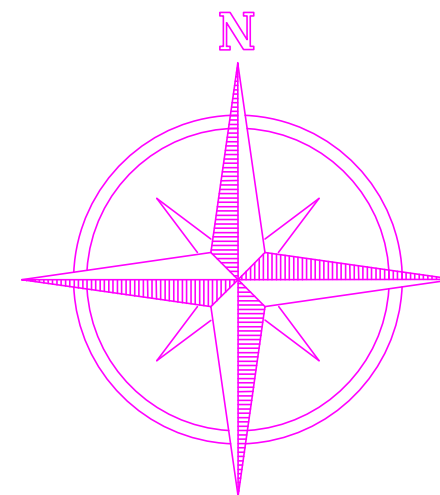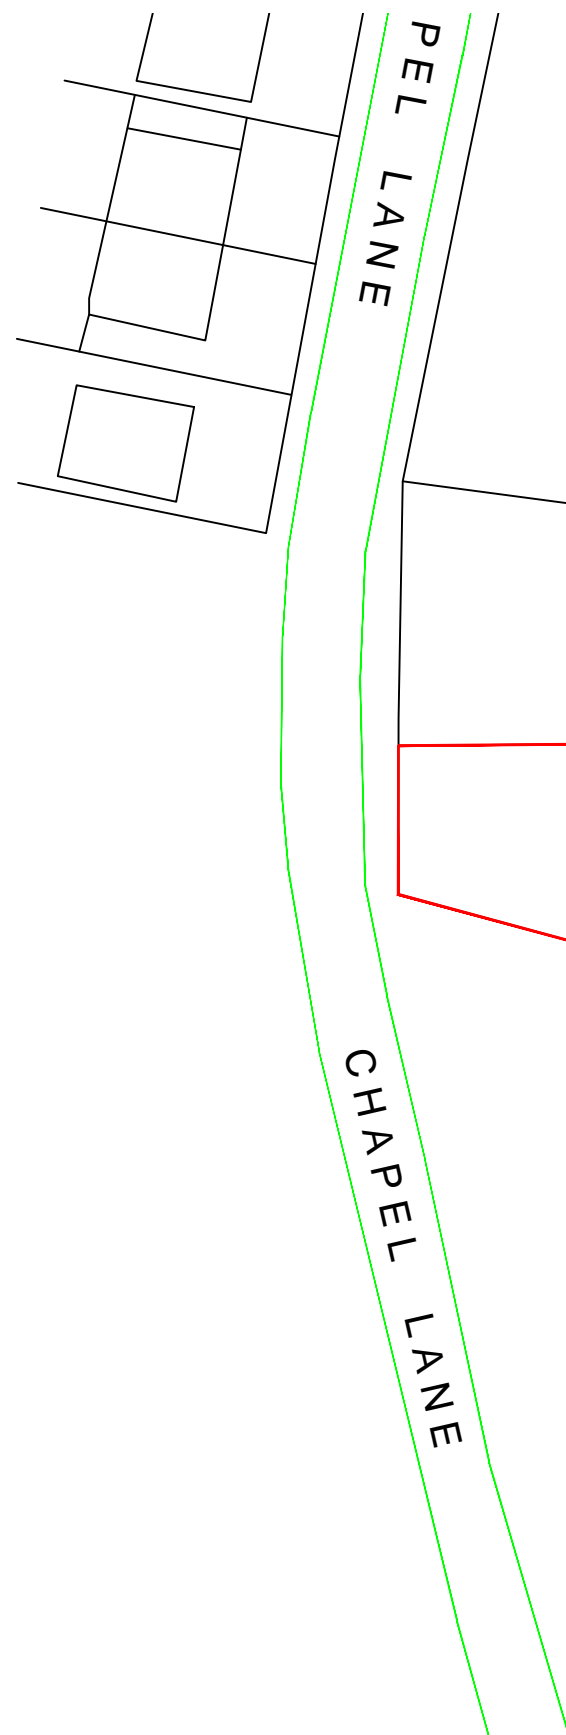

BLOCK PLAN

SCALE: 1:500

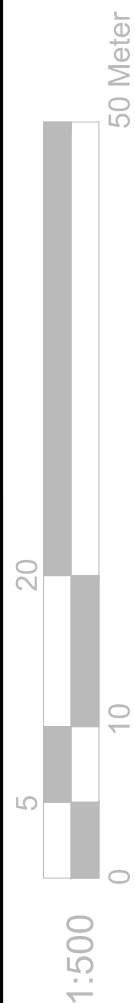

REFERENCE DRAWINGS		GENERAL NOTES This drawing is for planning use only do not use this drawing for any purpose other than that for which it was issued. Structural Design and Building Control Approval is required before construction commences. This drawing is subject to copyright do not reproduce this drawing without prior permission.	No	DATE	REVISION	BY	CHK	<div>CIVILS CONSULTING LTD.</div> <div>CIVIL ENGINEERS STRUCTURAL ENGINEERS ARCHITECTURAL DESIGNERS Contact: 07947249323</div>	DRAWN MK	CLIENT/PROJECT		DRAWING No.
									CHECKED A.R	77 CHAPEL LANE		D08 REV1
									PROJECT NO.	BLOCK PLAN		SCALE: 1:500 @A3
												DATE: 21-07-2023

A

B

C

D