

A

B

C

D

1

2

3



4

1

2

3

4

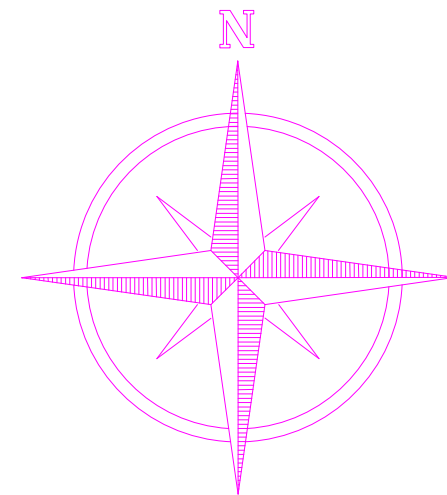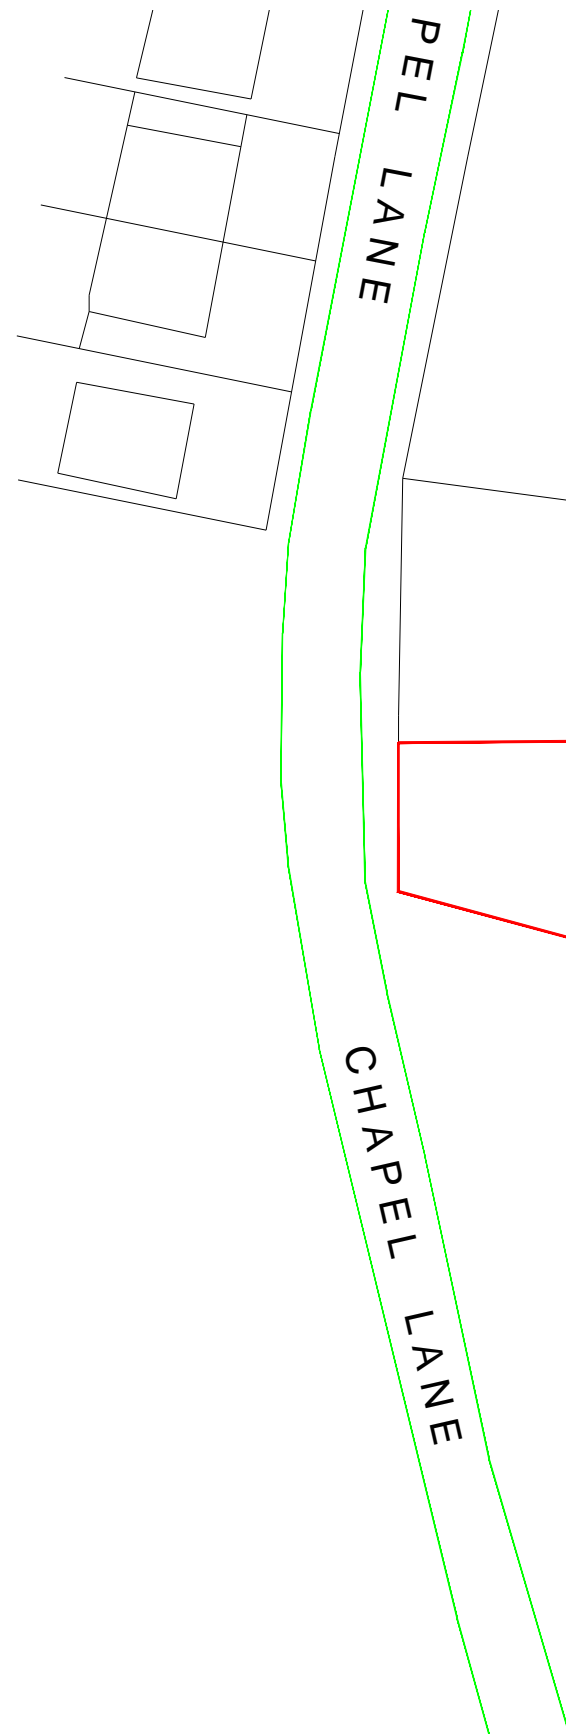

# BLOCK PLAN

SCALE: 1:500

## REFERENCE DRAWINGS

## GENERAL NOTES

This drawing is for planning use only do not use this drawing for any purpose other than that for which it was issued.  
Structural Design and Building Control Approval is required before construction commences.  
This drawing is subject to copyright do not reproduce this drawing without prior permission.

No	DATE	REVISION	BY	CHK

## CONSULTANT



CIVIL ENGINEERS  
STRUCTURAL ENGINEERS  
ARCHITECTURAL DESIGNERS  
Contact: 07947249323

DRAWN	MK
CHECKED	A.R
PROJECT NO.	

## CLIENT/PROJECT

77 CHAPEL LANE

## TITLE

BLOCK PLAN

## DRAWING No.

D08

SCALE: 1:500 @A3

DATE: 23-06-2023