


LOCATION PLAN
SCALE: 1:1250

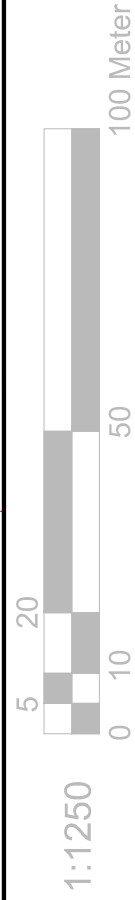

REFERENCE DRAWINGS	

GENERAL NOTES
This drawing is for planning use only do not use this drawing for any purpose other than that for which it was issued.
Structural Design and Building Control Approval is required before construction commences.
This drawing is subject to copyright do not reproduce this drawing without prior permission.

No	DATE	REVISION	BY	CHK

CONSULTANT



CIVIL ENGINEERS
STRUCTURAL ENGINEERS
ARCHITECTURAL DESIGNERS
Contact: 07947249323

DRAWN MK
CHECKED A.R
PROJECT NO.

CLIENT/PROJECT
77 CHAPEL LANE
TITLE
SITE LOCATION

DRAWING No.
D09
SCALE: 1:1250 @A3
DATE: 23-06-2023