




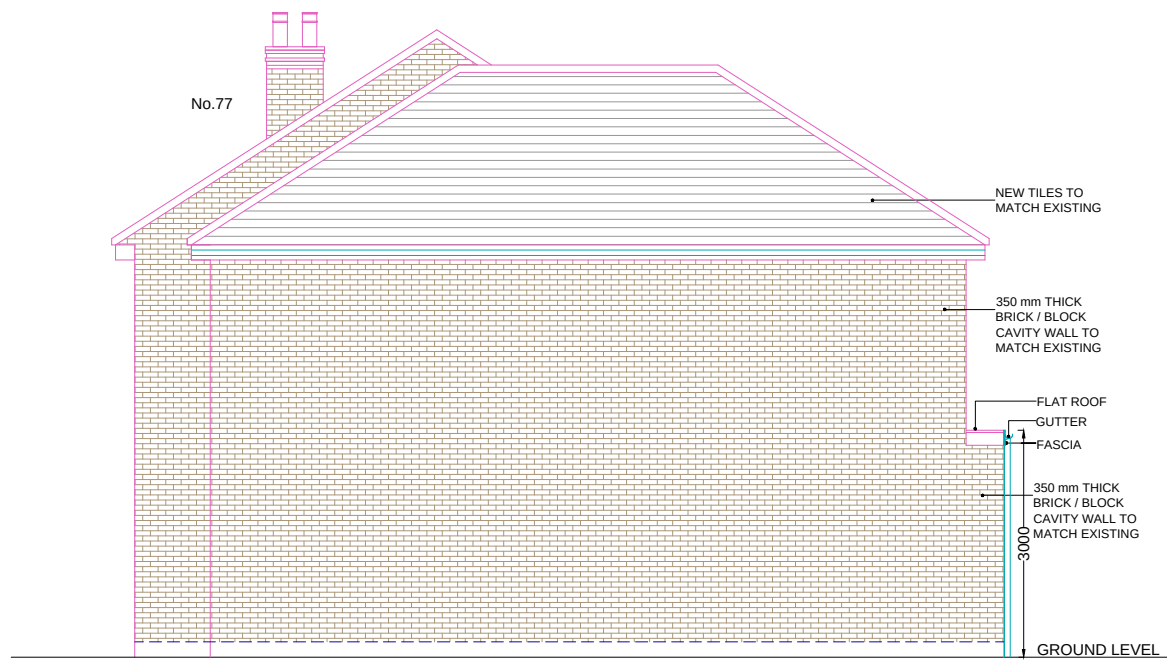


PROPOSED ELEVATION SIDE A

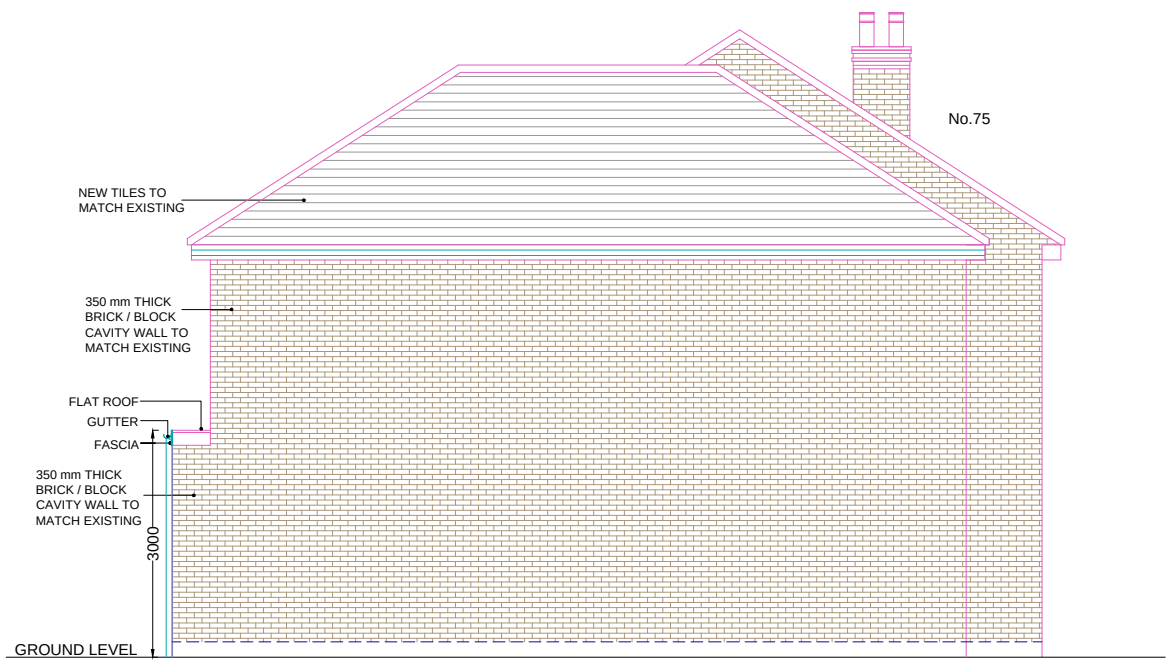

PROPOSED ELEVATION SIDE A

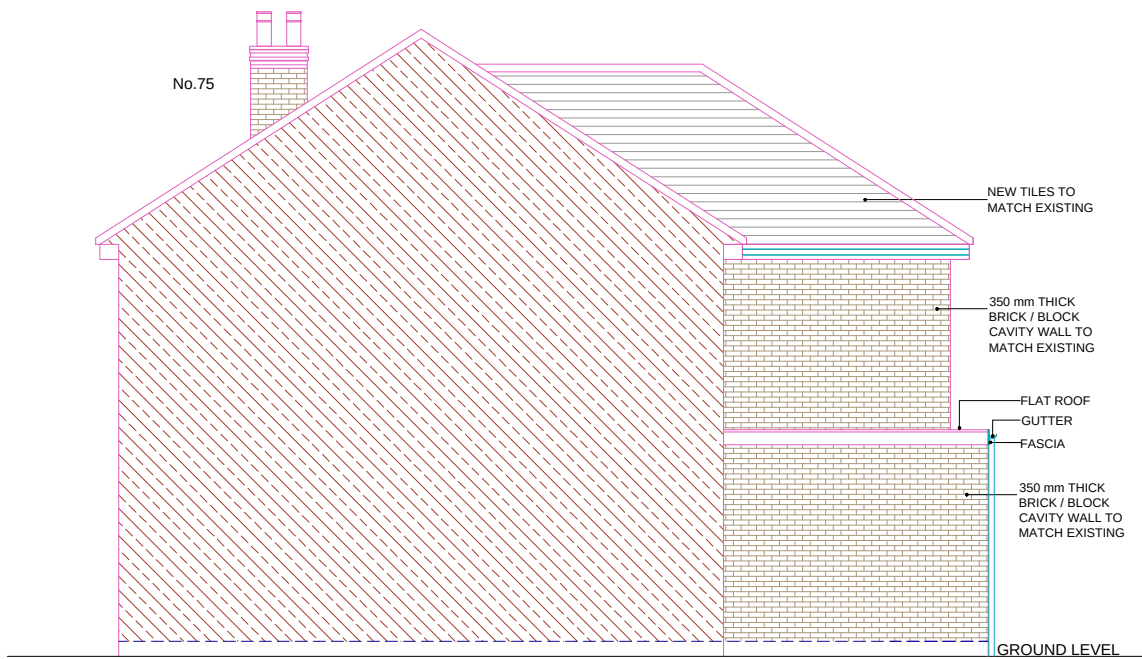

PROPOSED ELEVATION SIDE B

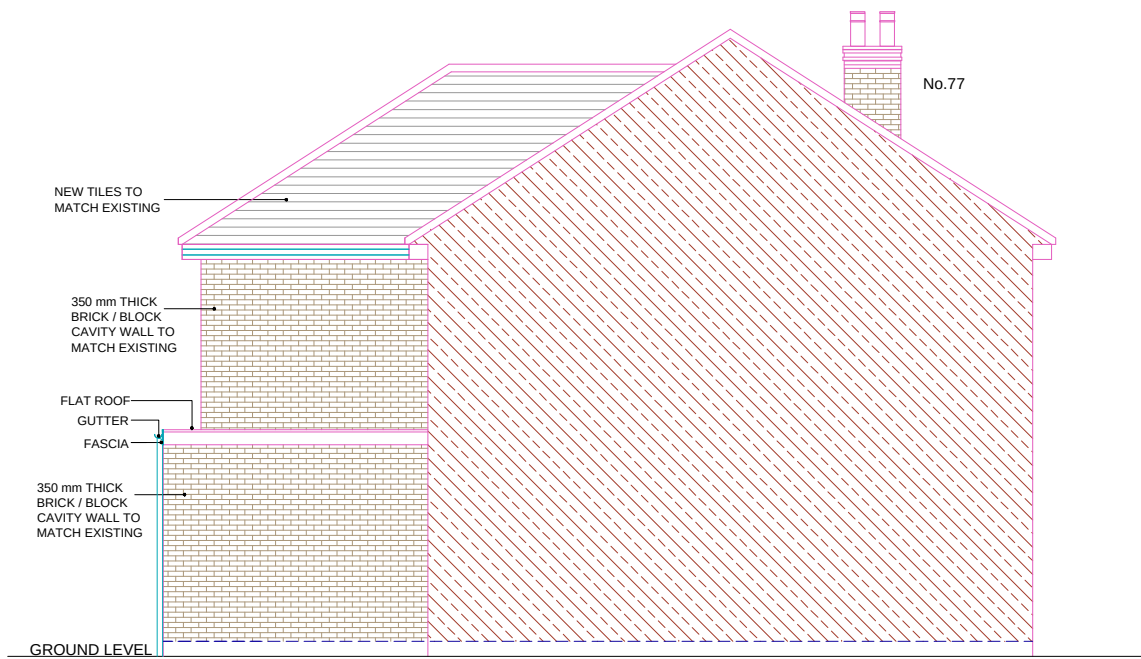

PROPOSED ELEVATION SIDE B



REFERENCE DRAWINGS		GENERAL NOTES This drawing is for planning use only do not use this drawing for any purpose other than that for which it was issued. Structural Design and Building Control Approval is required before construction commences. This drawing is subject to copyright do not reproduce this drawing without prior permission.	No	DATE	REVISION	BY	CHK	CONSULTANT  CIVIL ENGINEERS STRUCTURAL ENGINEERS ARCHITECTURAL DESIGNERS Contact: 07947249323	DRAWN MK	CLIENT/PROJECT 75-77 CHAPEL LANE TITLE PROPOSED ELEVATIONS	DRAWING No. D09
									CHECKED A.R		SCALE: 1:100 @A3
									PROJECT NO.		DATE: 25-01-2023