



BLOCK PLAN
SCALE: 1:500

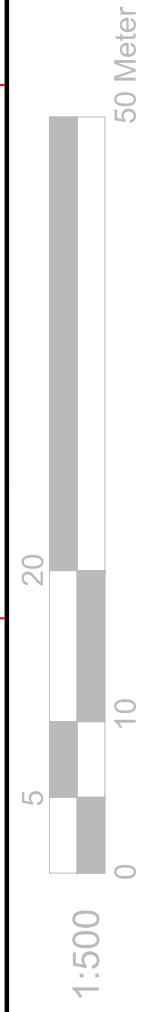

| | | | | | | | | | | | | |
|--------------------|--|---|----|------|----------|----|-----|---|----------------|----------------------------------|-------------------------|------------------|
| REFERENCE DRAWINGS | | GENERAL NOTES This drawing is for planning use only do not use this drawing for any purpose other than that for which it was issued. Structural Design and Building Control Approval is required before construction commences. This drawing is subject to copyright do not reproduce this drawing without prior permission. | No | DATE | REVISION | BY | CHK | <div>CONSULTANT</div> <div>CIVILS CONSULTING LTD.</div> <div>CIVIL ENGINEERS STRUCTURAL ENGINEERS ARCHITECTURAL DESIGNERS Contact: 07947249323</div> | DRAWN MK | CLIENT/PROJECT 75 CHAPEL LANE | DRAWING No. D08 REV1 | |
| | | | | | | | | | CHECKED A.R | | | |
| | | | | | | | | | | PROJECT NO. | TITLE BLOCK PLAN | SCALE: 1:500 @A3 |
| | | | | | | | | | | | | DATE: 21-07-2023 |