


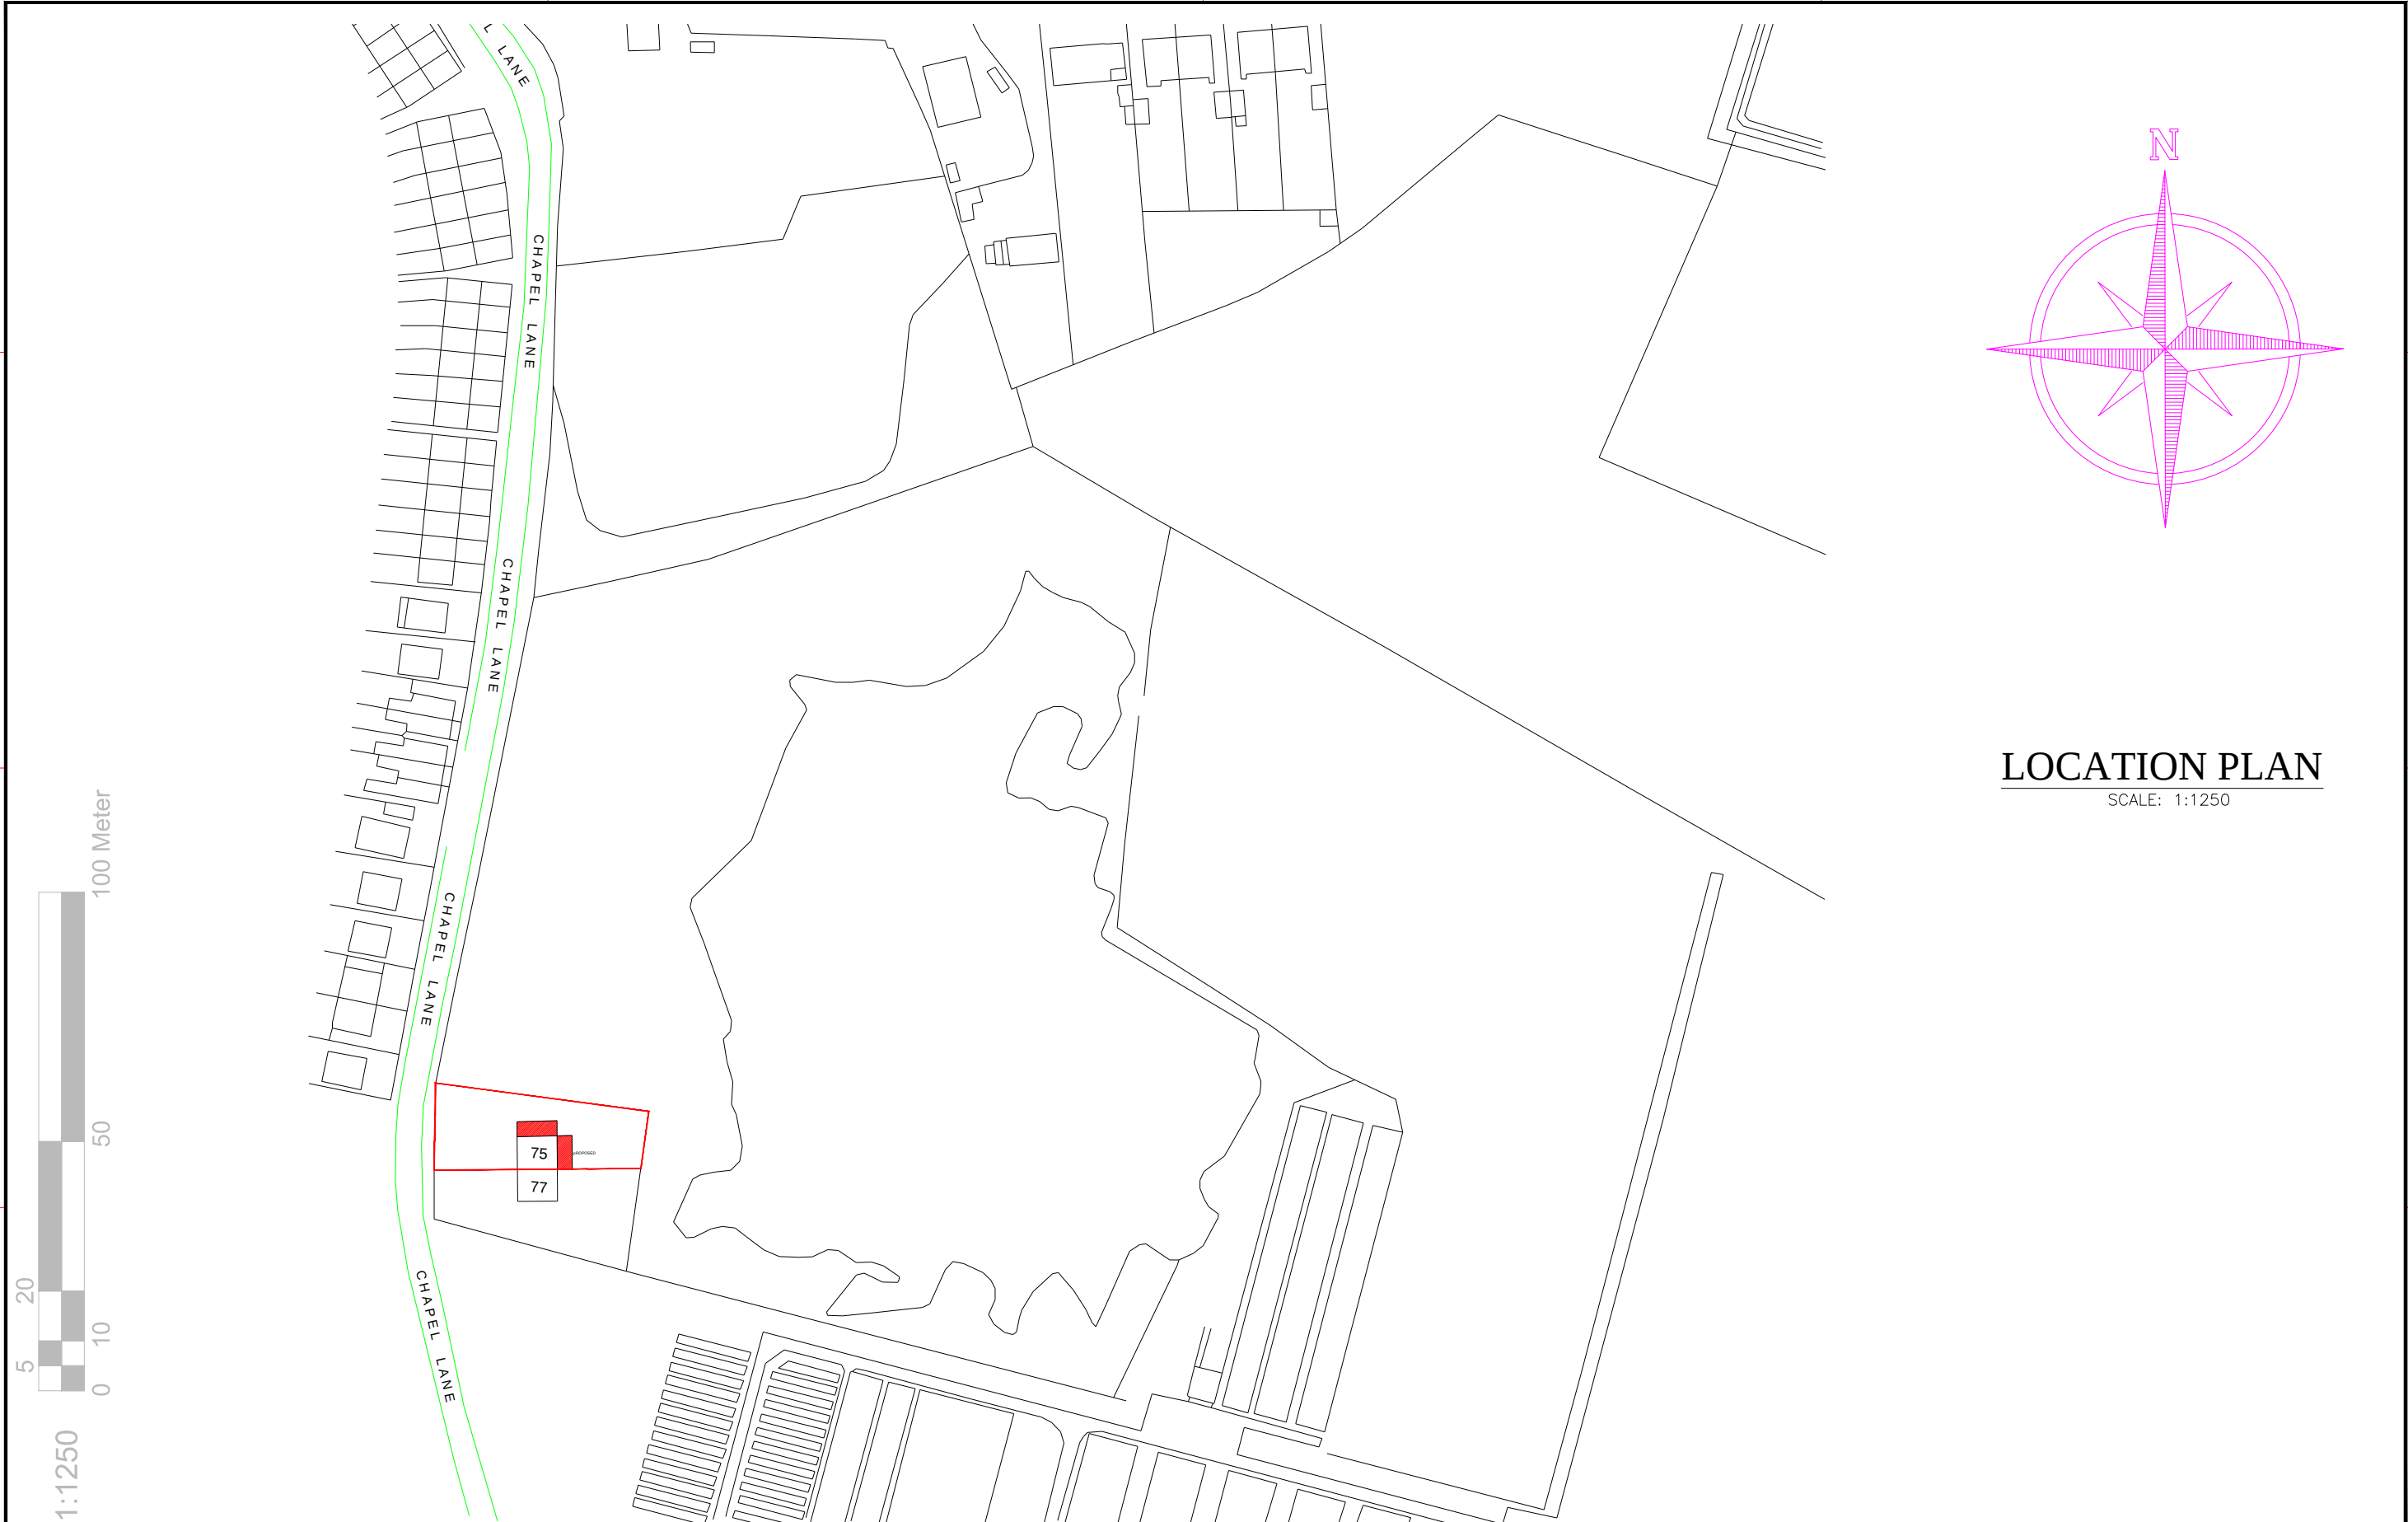

LOCATION PLAN

SCALE: 1:1250

REFERENCE DRAWINGS	

GENERAL NOTES
This drawing is for planning use only do not use this drawing for any purpose other than that for which it was issued.
Structural Design and Building Control Approval is required before construction commences.
This drawing is subject to copyright do not reproduce this drawing without prior permission.

No	DATE	REVISION	BY	CHK

CONSULTANT



CIVIL ENGINEERS
STRUCTURAL ENGINEERS
ARCHITECTURAL DESIGNERS
Contact: 07947249323

DRAWN
MK

CHECKED
A.R

PROJECT NO.

CLIENT/PROJECT		DRAWING No.
75 CHAPEL LANE		D09
TITLE		SCALE: 1:1250 @A3
SITE LOCATION		DATE: 23-06-2023