


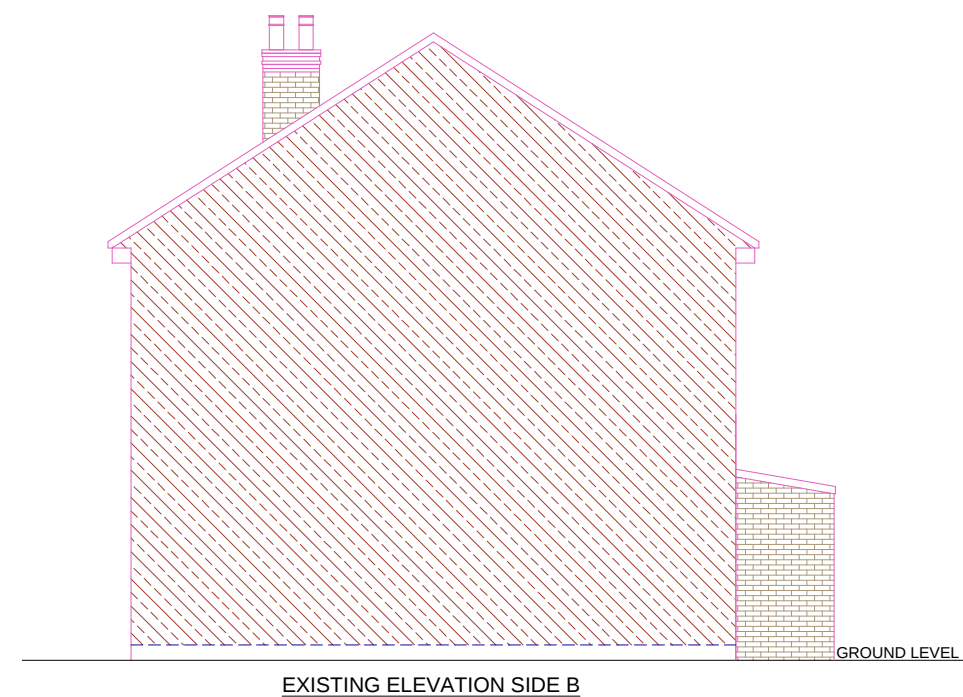

REFERENCE DRAWINGS	GENERAL NOTES	No	DATE	R E V I S I O N	BY	CHK	CONSULTANT	DRAWN	CUSTOMER/PROJECT	DRAWING No.
	This drawing is for planning use only do not use this drawing for any purpose other than that for which it was issued.						 CIVIL ENGINEERS STRUCTURAL ENGINEERS ARCHITECTURAL DESIGNERS Contact: 07947249323	MK	75 CHAPEL LANE	D04
	Structural Design and Building Control Approval is required before construction commences.							CHECKED		SCALE: 1:100 @A3
	This drawing is subject to copyright do not reproduce this drawing without prior permission.							PROJECT NO.	EXISTING ELEVATIONS	DATE: 25-01-2023