


A

B


C

D

THE ROOF LIGHTS TO BE INSERTED IN THE FRONT ROOF SLOPE WILL NOT PROJECT MORE THAN 150MM BEYOND THE ROOF SLOPE

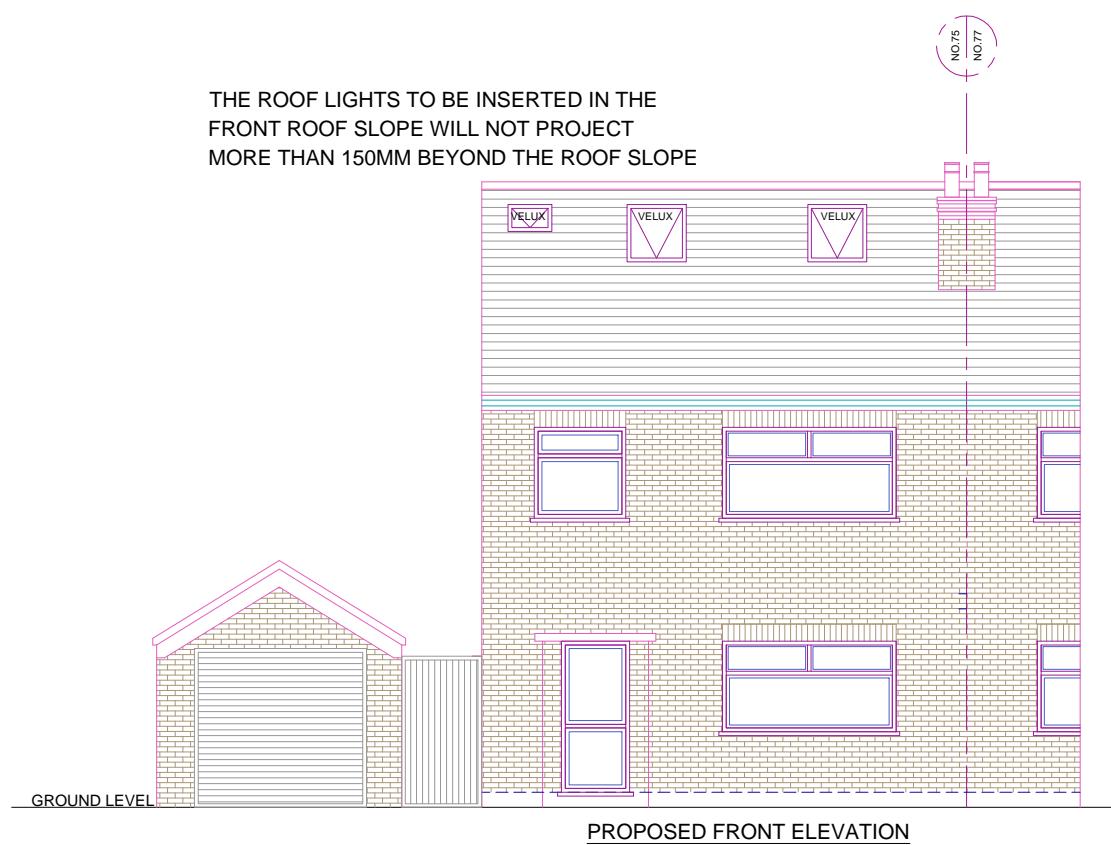

THE MATERIALS USED FOR THE REAR DORMER WILL MATCH THE MATERIALS ON THE HOST DWELLING

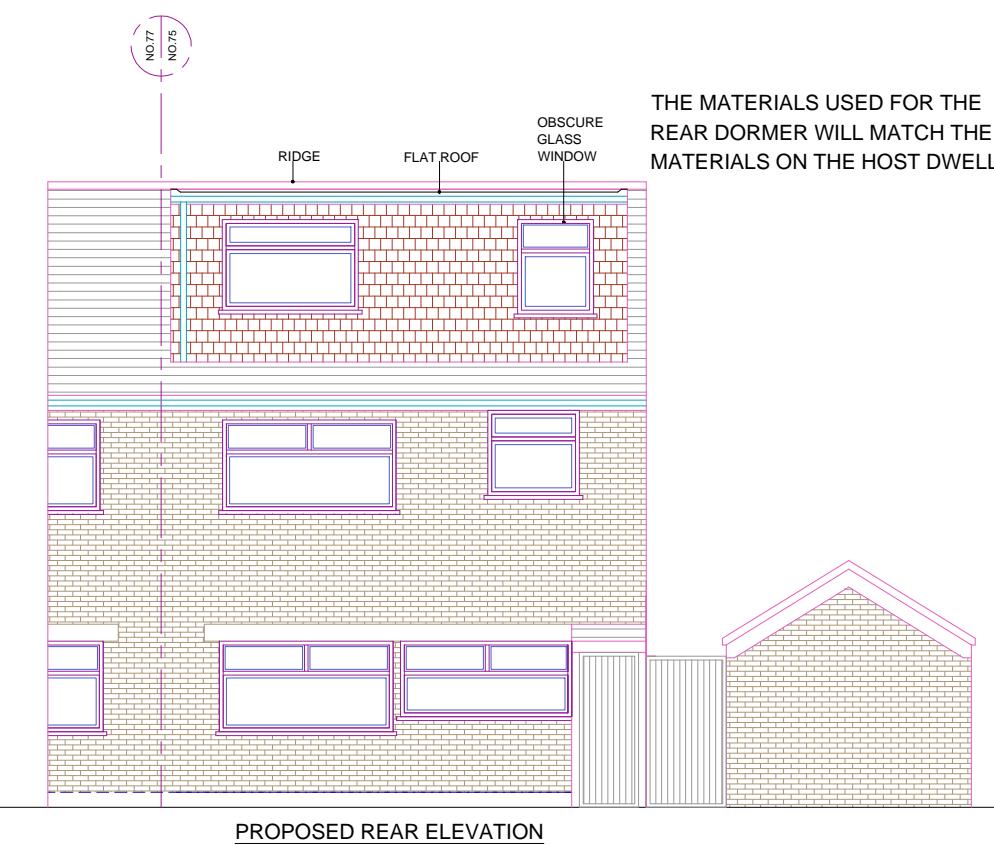

REFERENCE DRAWINGS

GENERAL NOTES
This drawing is for planning use only do not use this drawing for any purpose other than that for which it was issued.
Structural Design and Building Control Approval is required before construction commences.
This drawing is subject to copyright do not reproduce this drawing without prior permission.

No	DATE	REVISION	BY	CHK

CONSULTANT
CIVILS CONSULTING LTD.
CIVIL ENGINEERS
STRUCTURAL ENGINEERS
ARCHITECTURAL DESIGNERS
Contact: 07947249323

CLIENT/PROJECT
75 CHAPEL LANE
DRAWING No.
D05

SCALE: 1:100 @A3
DATE: 25-01-2023

A

B

C

D