


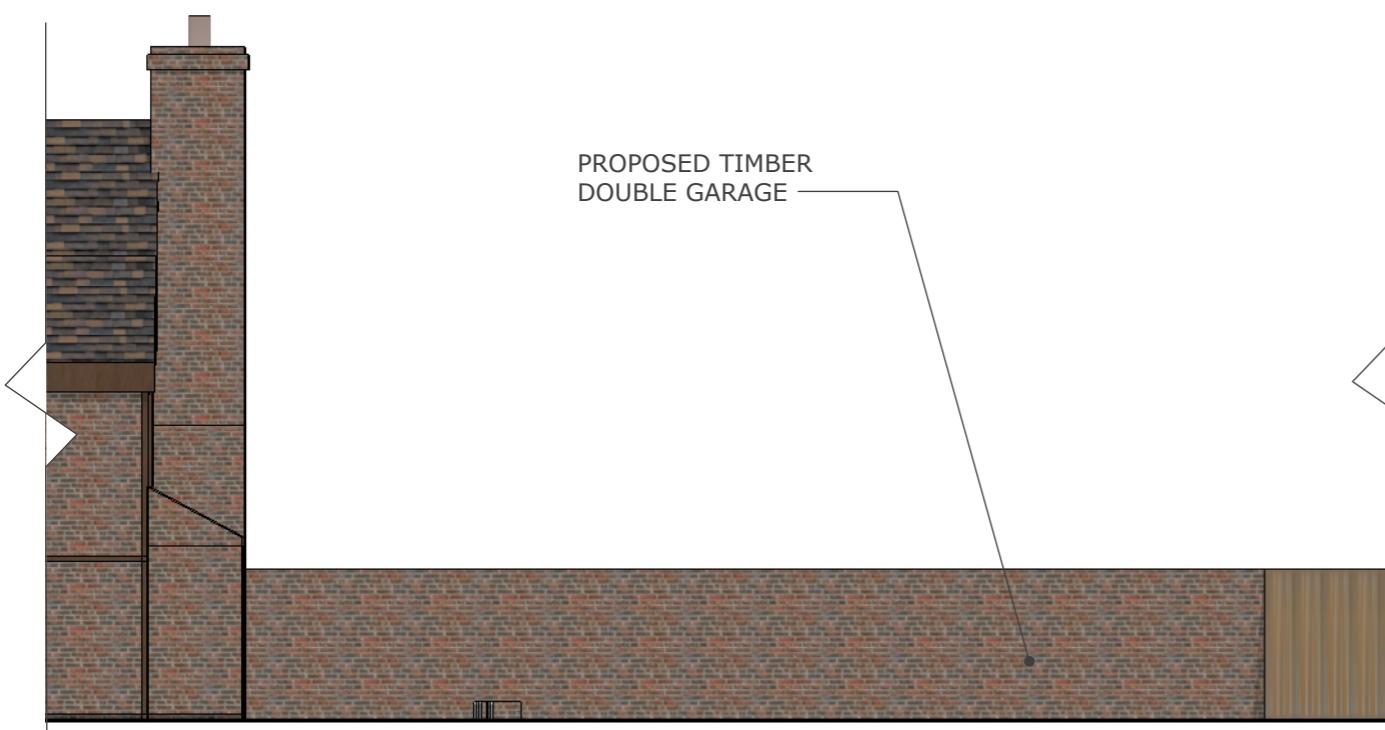


EXISTING ELEVATION A-A SCALE 1:100 @ A3




EXISTING ELEVATION C-C SCALE 1:100 @ A3

EXISTING ELEVATION B-B SCALE 1:100 @ A3

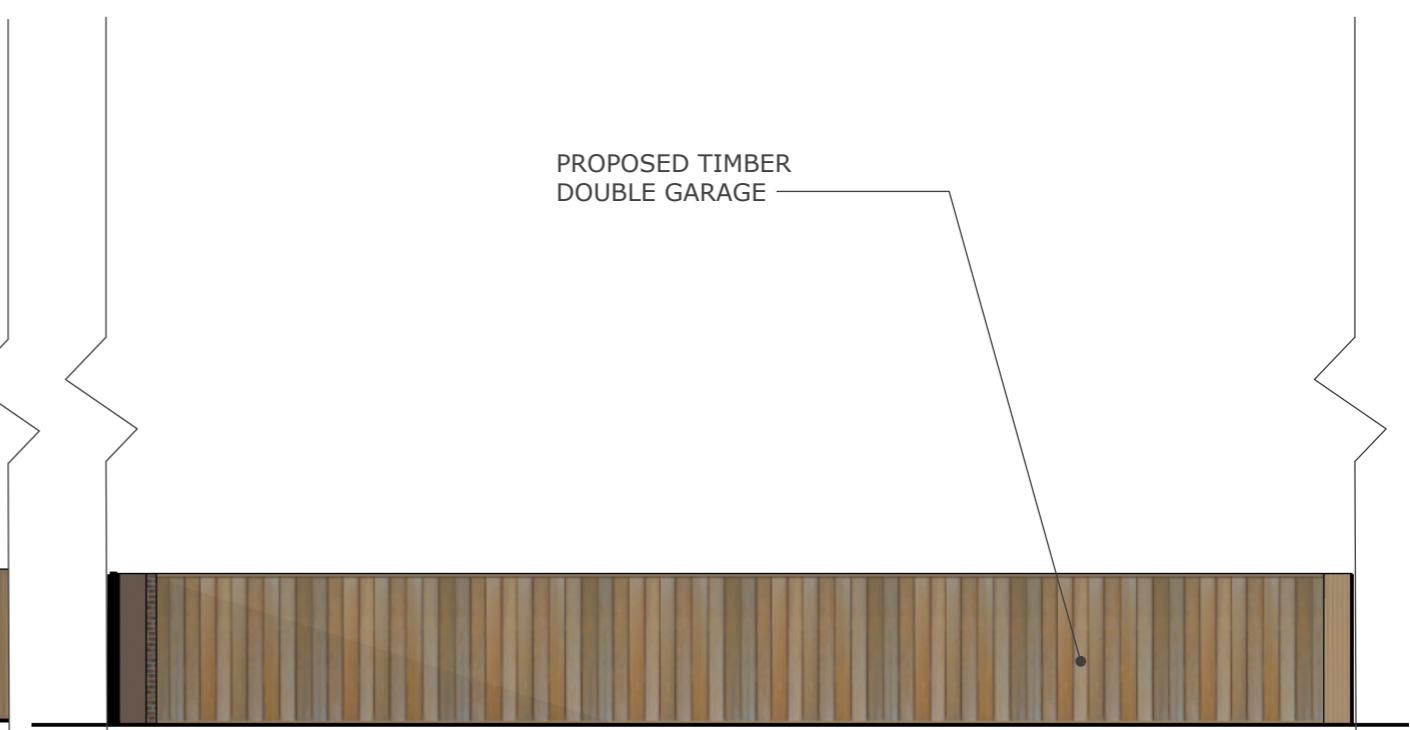

EXISTING ELEVATION D-D SCALE 1:100 @ A3

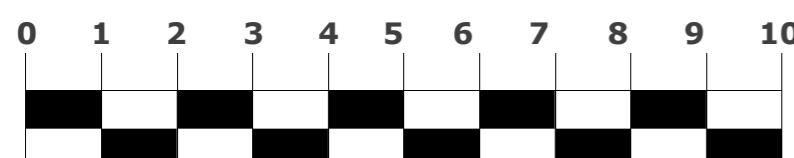

Scale in Meters

EXISTING GARAGE ELEVATION SCALE 1:100 @ A3

SCOPE OF WORKS

Planning Application and Listed Building Consent for proposed external works, boundary works, landscaping and the formation of a proposed timber frame double garage.